




A PROPOSED ELEVATION WINDOWS WG.01 AND WG.02
108 1:10 @ A1

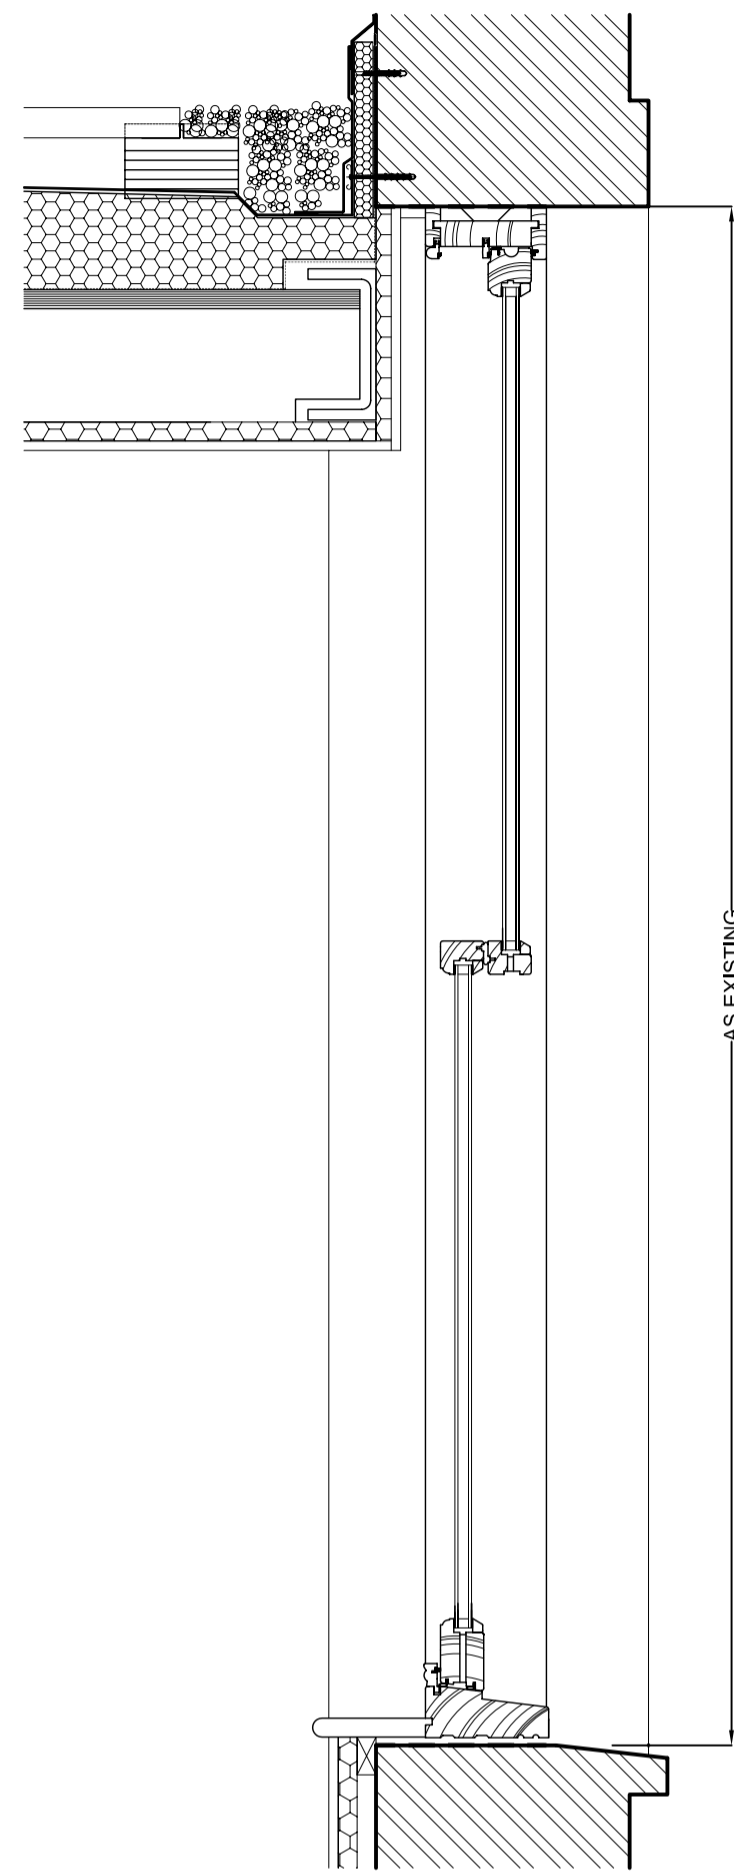


B PROPOSED SECTION WINDOWS WG.01 AND WG.02
108 1:10 @ A1

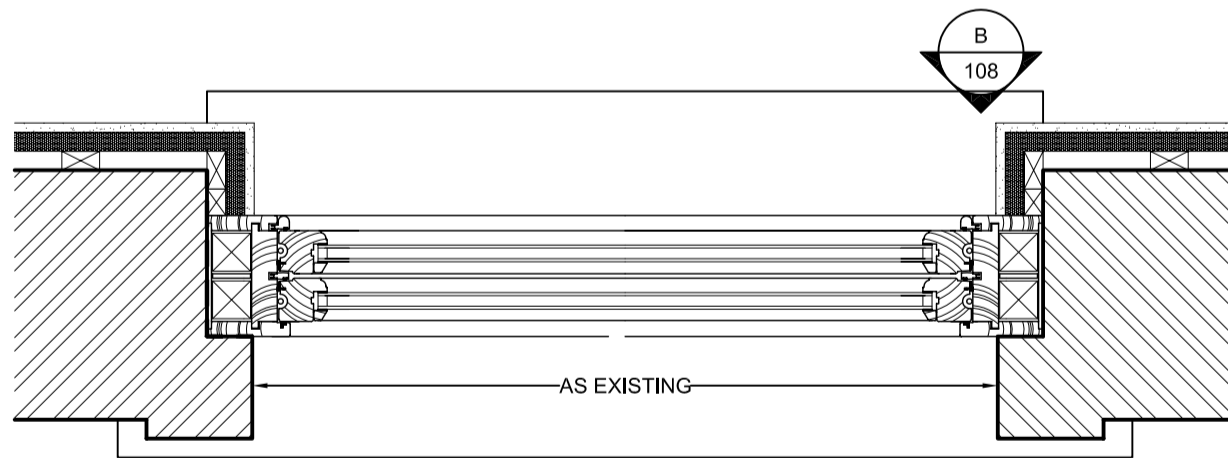


F PROPOSED PLAN WINDOWS WG.01 AND WG.02
108 1:5 @ A1

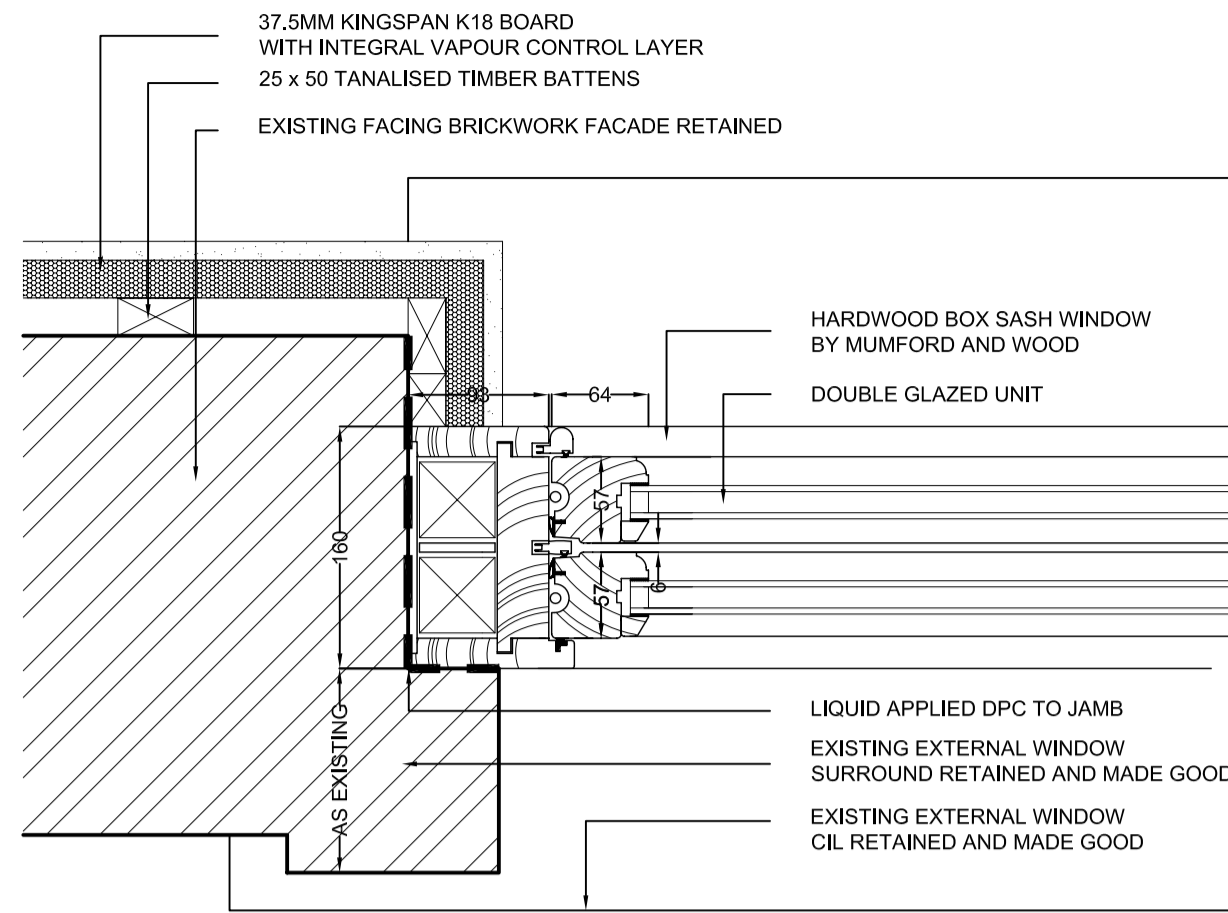


C PROPOSED JAMB DETAIL WINDOWS WG.01 AND WG.02
108 1:5 @ A1

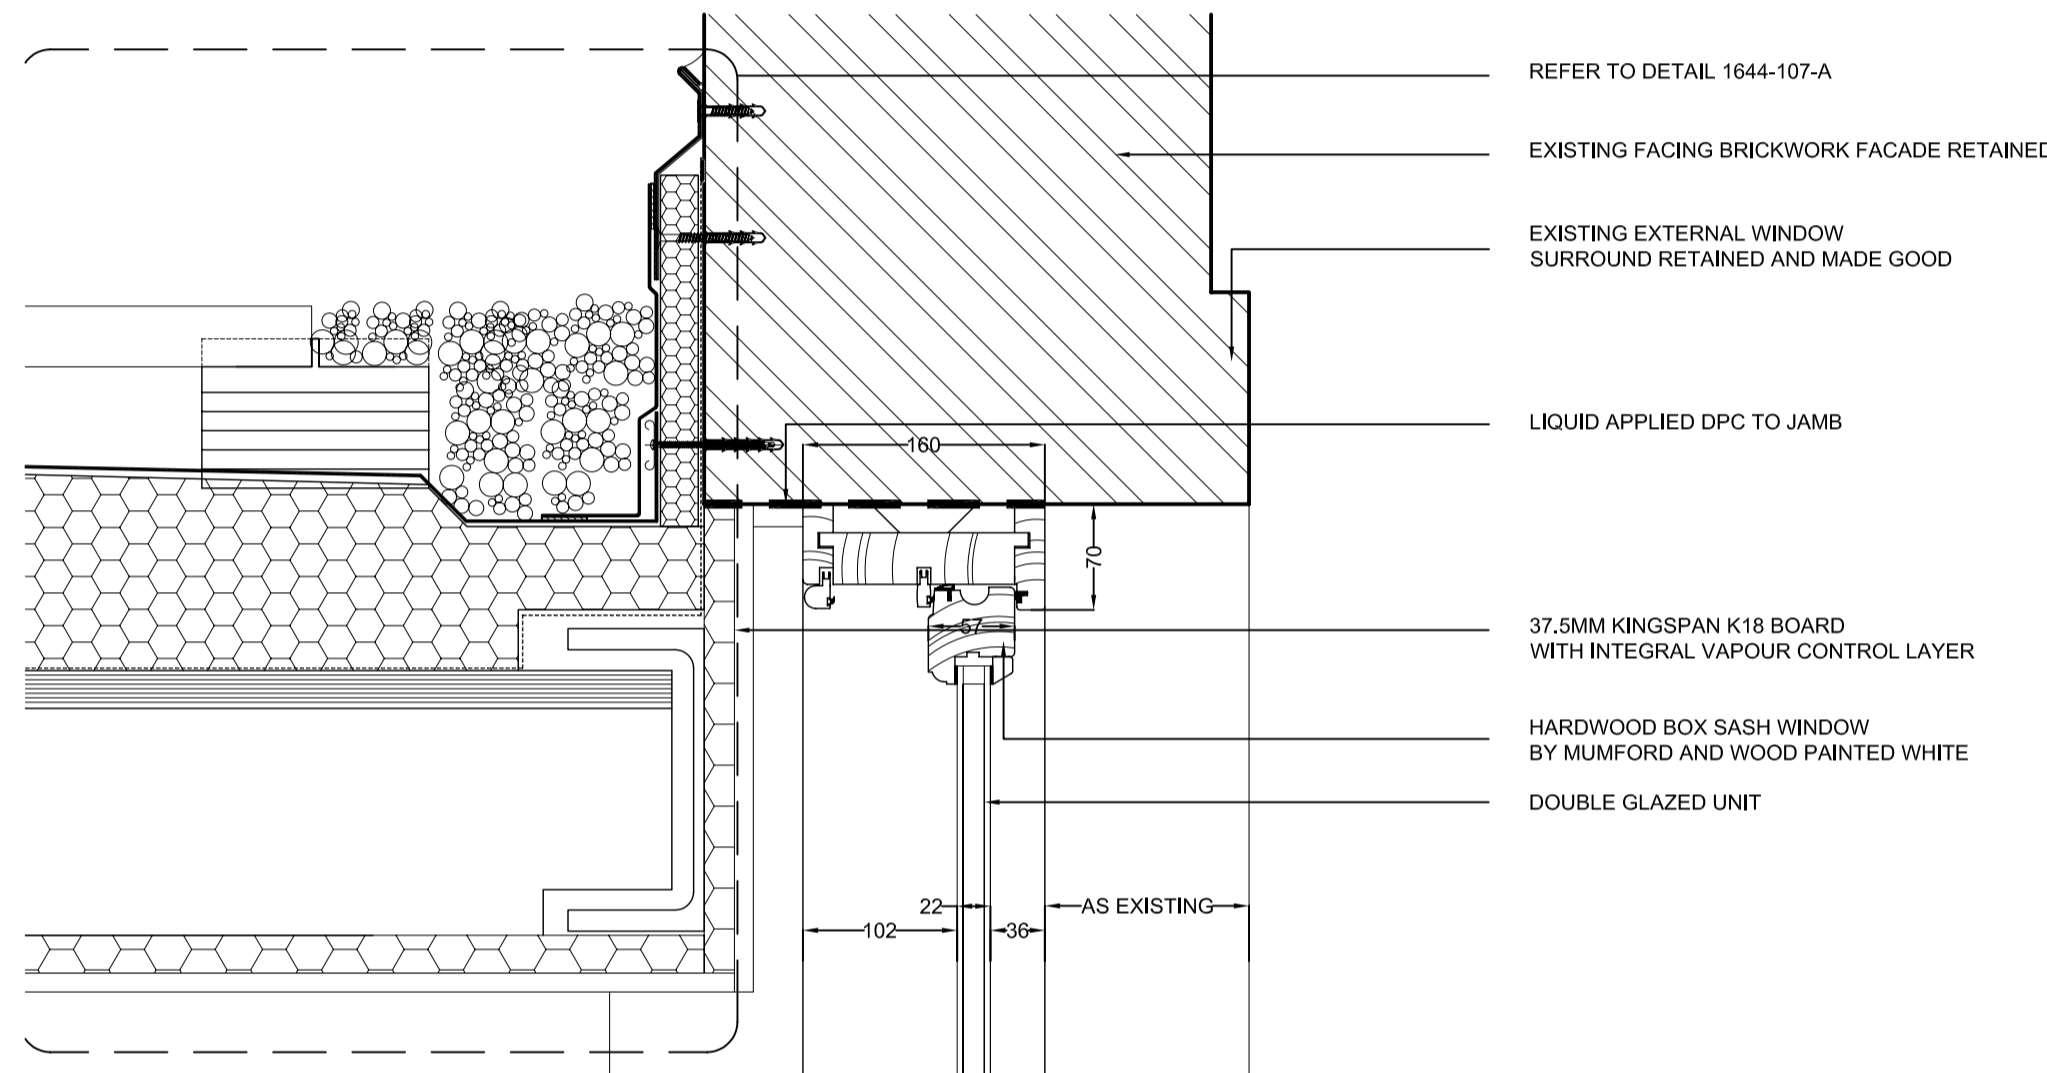

D PROPOSED HEAD DETAIL WINDOWS WG.01 AND WG.02
108 1:5 @ A1

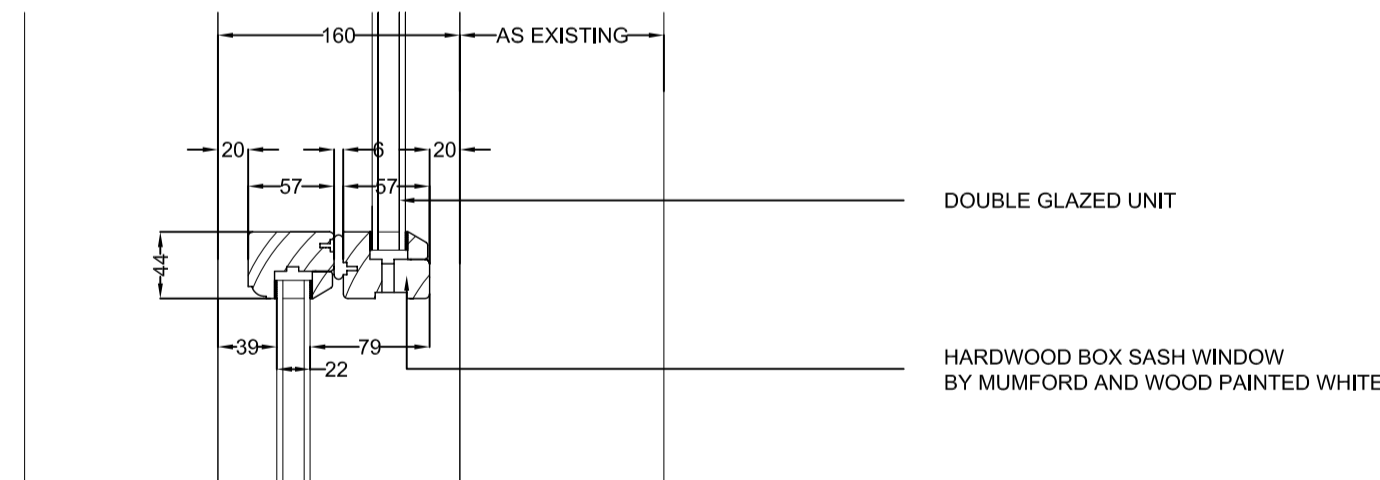

E PROPOSED MEETING BARS DETAIL WINDOWS WG.01 AND WG.02
108 1:5 @ A1

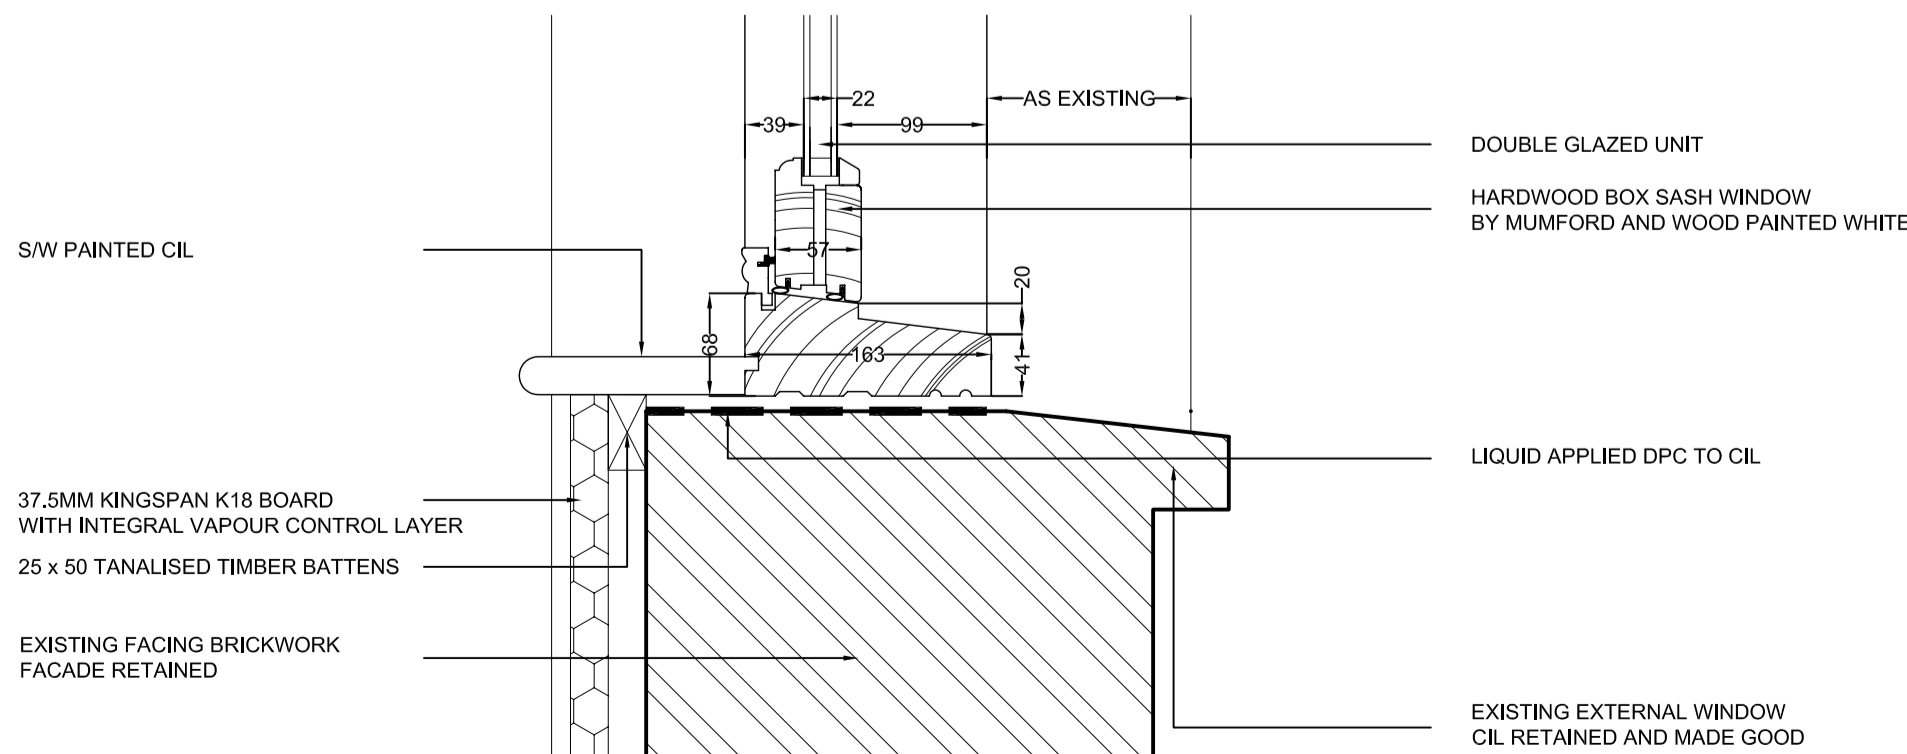

F PROPOSED CIL DETAIL WINDOWS WG.01 AND WG.02
108 1:5 @ A1

NOTES :-

REVISIONS :-

REV	DESCRIPTION	BY	DATE
A	AMENDED	IPB	05.11.09
B	AMENDED	IPB	20.11.09
C	CONDITIONAL DISCHARGE ISSUE	IPB	11.02.09

FROG
architects | surveyors

55 Charlotte Road
London
EC2A 3QF

t. 020 7690 0330
f. 020 7690 0331
e. info@frogaands.com
www.frogaands.com

CLIENT:
MAISON DESIGN

PROJECT:
17 SOUTH GROVE
LONDON
N6 6PB

TITLE:
PROPOSED WINDOW DETAILS
WG.01 + WG.02

SCALE: AS SHOWN DATE: OCT 09 DRAWING: IPB CHECKED:

JOB NO: 1644 - 108 REV: C

COPYRIGHT OF FROG ARCHITECTS AND SURVEYORS LTD. NO IMPLIED LICENCE EXISTS