



NOTES

1. Do not scale from drawing, use figured dimensions only after checking. Report any discrepancies or omissions to architect before ordering materials or putting work in hand.
2. Where any drawing is to be read in conjunction with any other drawing, including a specialist's drawing, the two drawings shall be cross-checked and any discrepancies in the work shown, including the dimensions, reported to the architect before the work is put in hand.
3. Where work to an existing building is involved, figured dimensions shown on drawings including those of specialists, shall be verified by measurement of the building and any discrepancy reported to the architect before the work is put in hand.

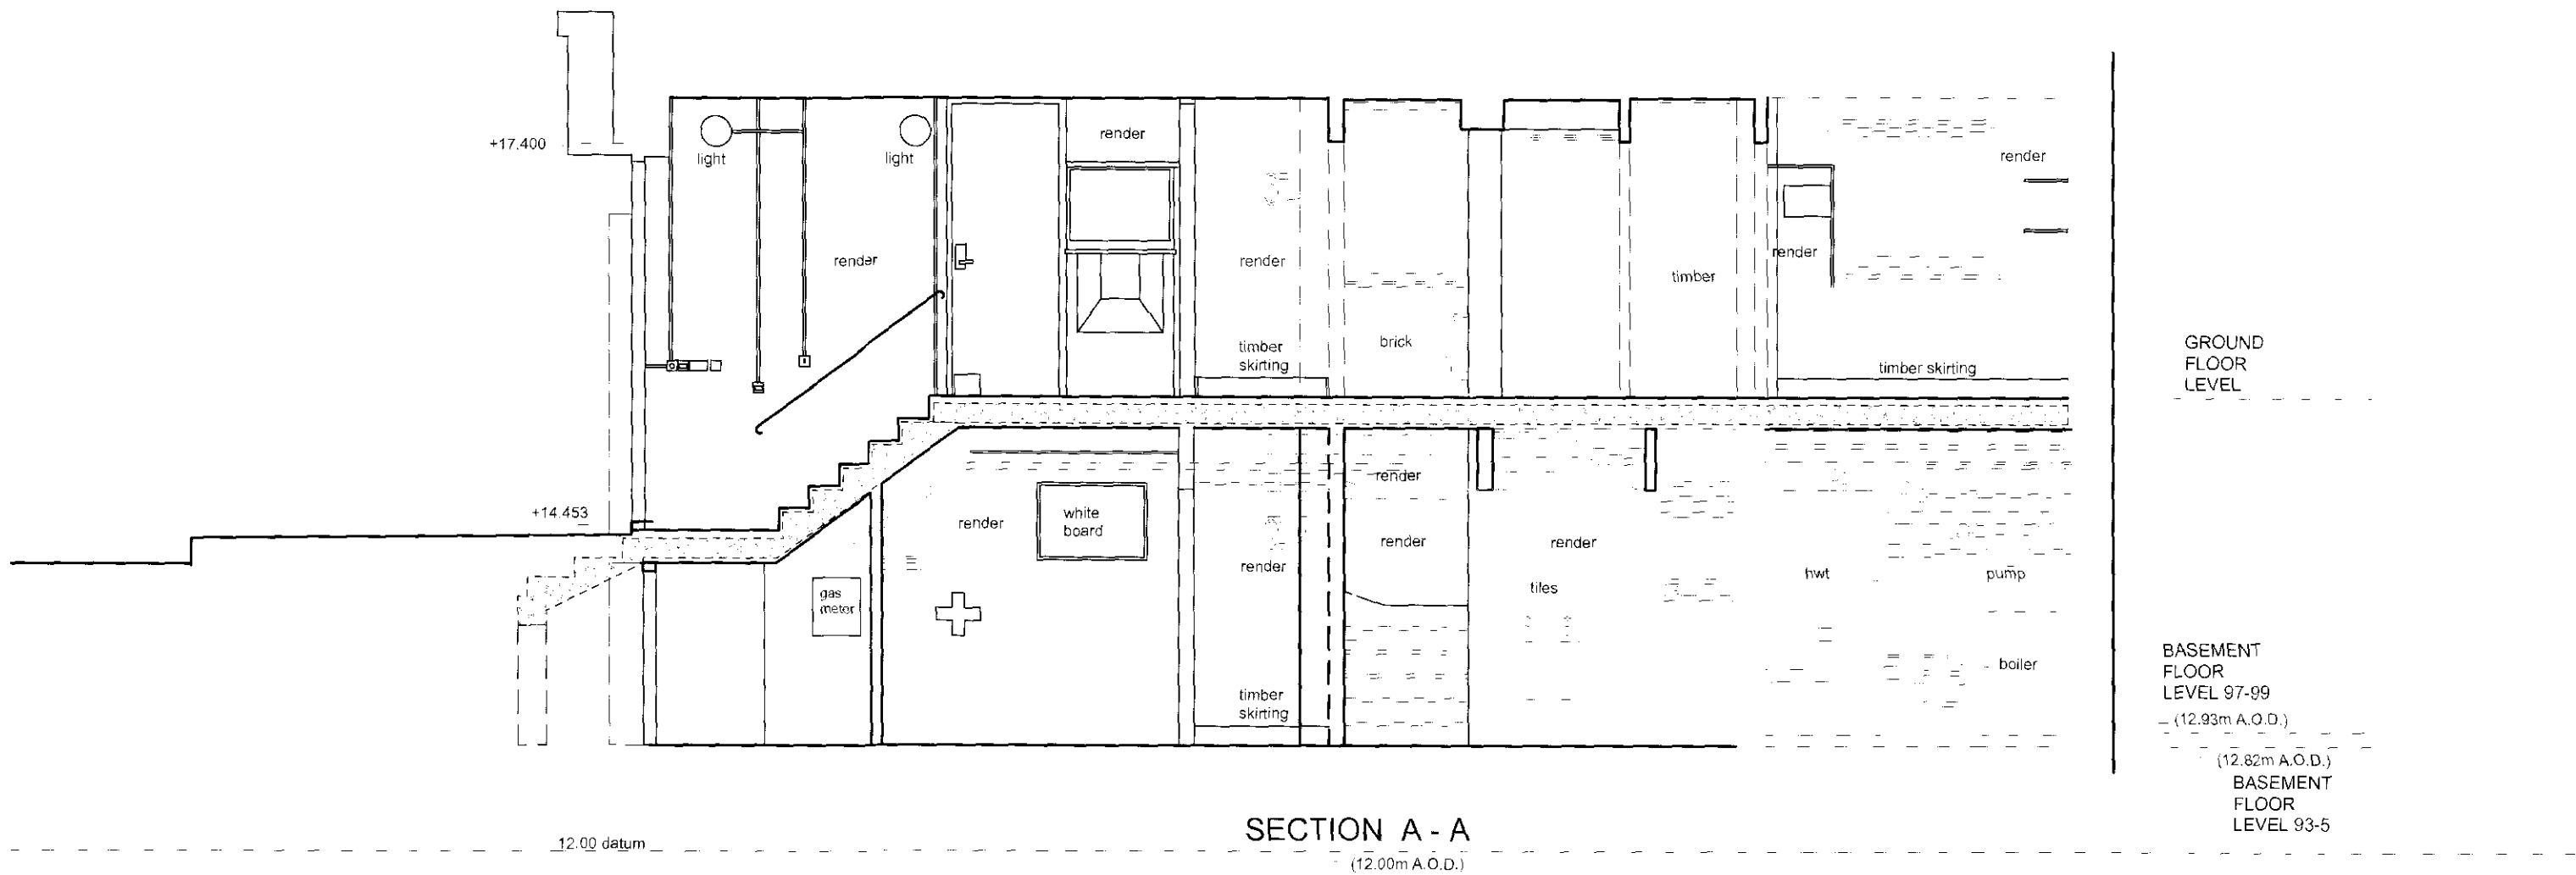

SECTIONS THROUGH 93 & 95

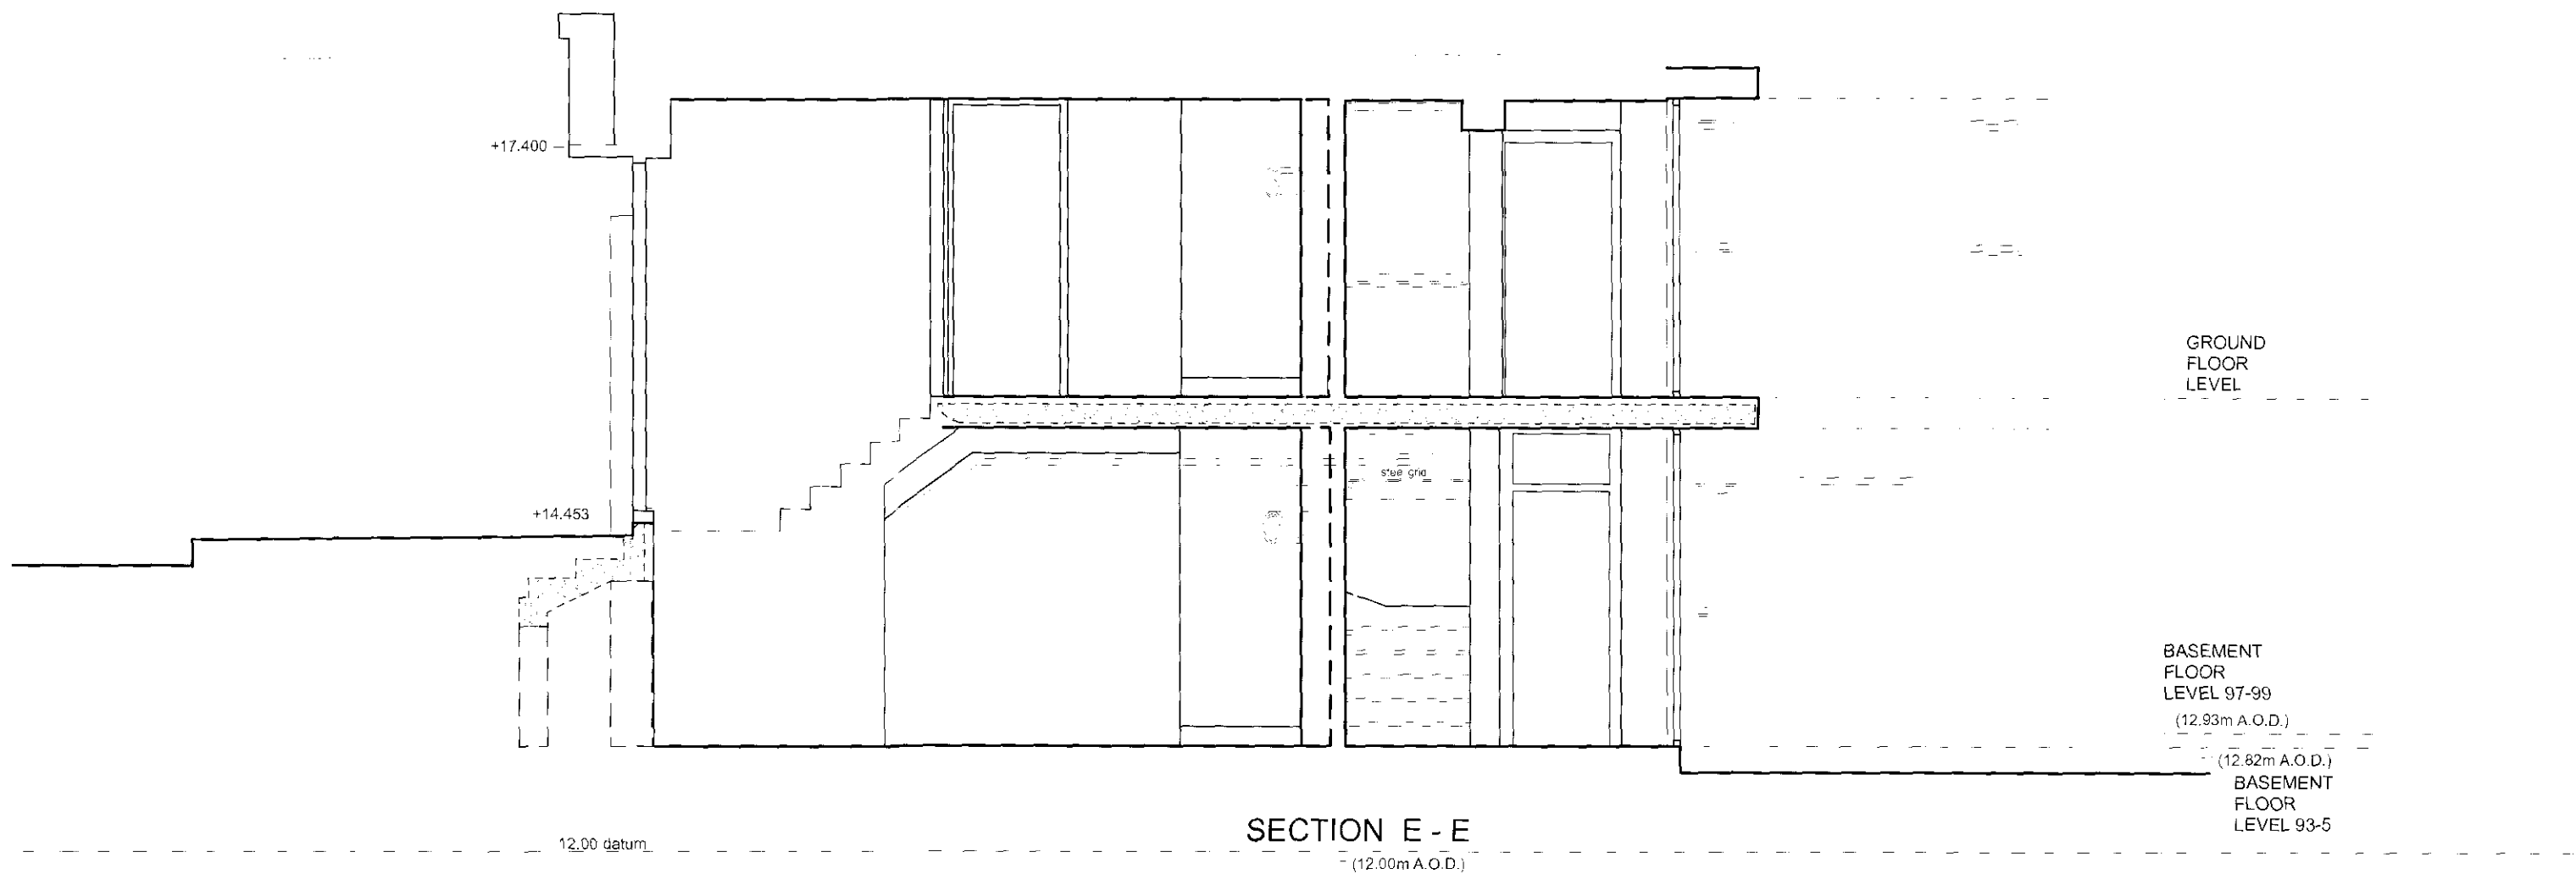

REV A	GENERAL REVISIONS	02/02/10
job		
93-99 KINGS CROSS ROAD LONDON WC1		
drawing		
SECTIONS AA & EE AS EXISTING		
scale	drawn	date
1:50@A2	EP	16/10/09
drawing number	rev	
3237/ PA1.41	A	
client		
CIRCLE ANGLIA		

ANTHONY RICHARDSON ARCHITECTS  
ARCHITECTS QUANTITY SURVEYORS  
31 OVAL ROAD CAMDEN TOWN LONDON NW1 7EA  
TEL: 020 7495 1991  
FAX: 020 7492 4822  
EMAIL: mar@parhitects.co.uk

This drawing is the property of ARP Architects and is not to be copied or reproduced in any form without the written consent of the Company.

ARP