


0 2 3 4 5 M

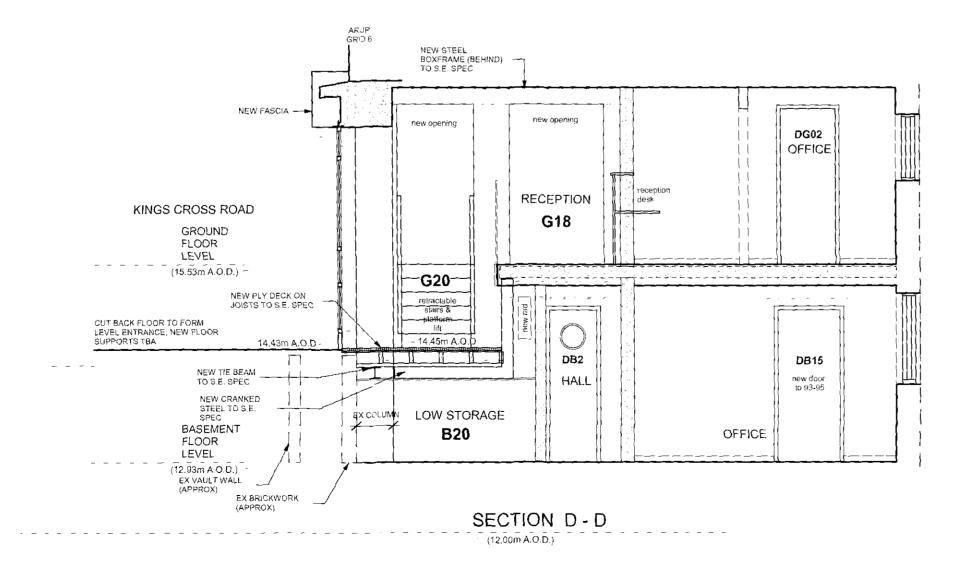

NOTES

- Do not scale from drawing, use figured dimensions only after checking. Report any discrepancies or omissions to architect before ordering materials or putting work in hand.
- Where any drawing is to be read in conjunction with any other drawing, including a specialist's drawing, the two drawings shall be cross-checked and any discrepancies in the work shown, including the dimensions, reported to the architect before the work is put in hand.
- 3. Where work to an existing building is involved, figured dimensions shown on drawings including those of specialists, shall be verified by measurement of the building and any discrepancy reported to the architect before the work is put in hand.

REV A	GENERAL REVISIONS	02/02/10
93-99 KIN LONDON	NGS CROSS ROAD	
SECTION AS PROF	NS BB & DD POSED	
scale 1:50@A2	drawn SURVEY/CW	date 16/10/09
drawing number 3237 / PA	.2.42	A LJ
ARCHITECTS	CHARDSON AND PARTNERS SAND QUANTUR VERS AMD NOT LANDON NOT CHOME	TEL: 020 7465 0991 FAX: 020 7482 4622 EMAIL:mail@aroarchitedts.cn.uk



This showing is the property of ARM Anthony Richardson & Partners and Copyright is reserved on them and the differing is secured on the powerfor that it is not ropped, instrudiced, retained or disclosured with any unablinded control field. Other mental of the Contract of the Contract