



0 2 3 4 5M

NOTES

1. Do not scale from drawing, use figured dimensions only after checking. Report any discrepancies or omissions to architect before ordering materials or putting work in hand.

2. Where any drawing is to be read in conjunction with any other drawing, including a specialist's drawing, the two drawings shall be cross-checked and any discrepancies in the work shown, including the dimensions, reported to the architect before the work is put in hand.

3. Where work to an existing building is involved, figured dimensions shown on drawings including those of specialists, shall be verified by measurement of the building and any discrepancy reported to the architect before the work is put in hand.

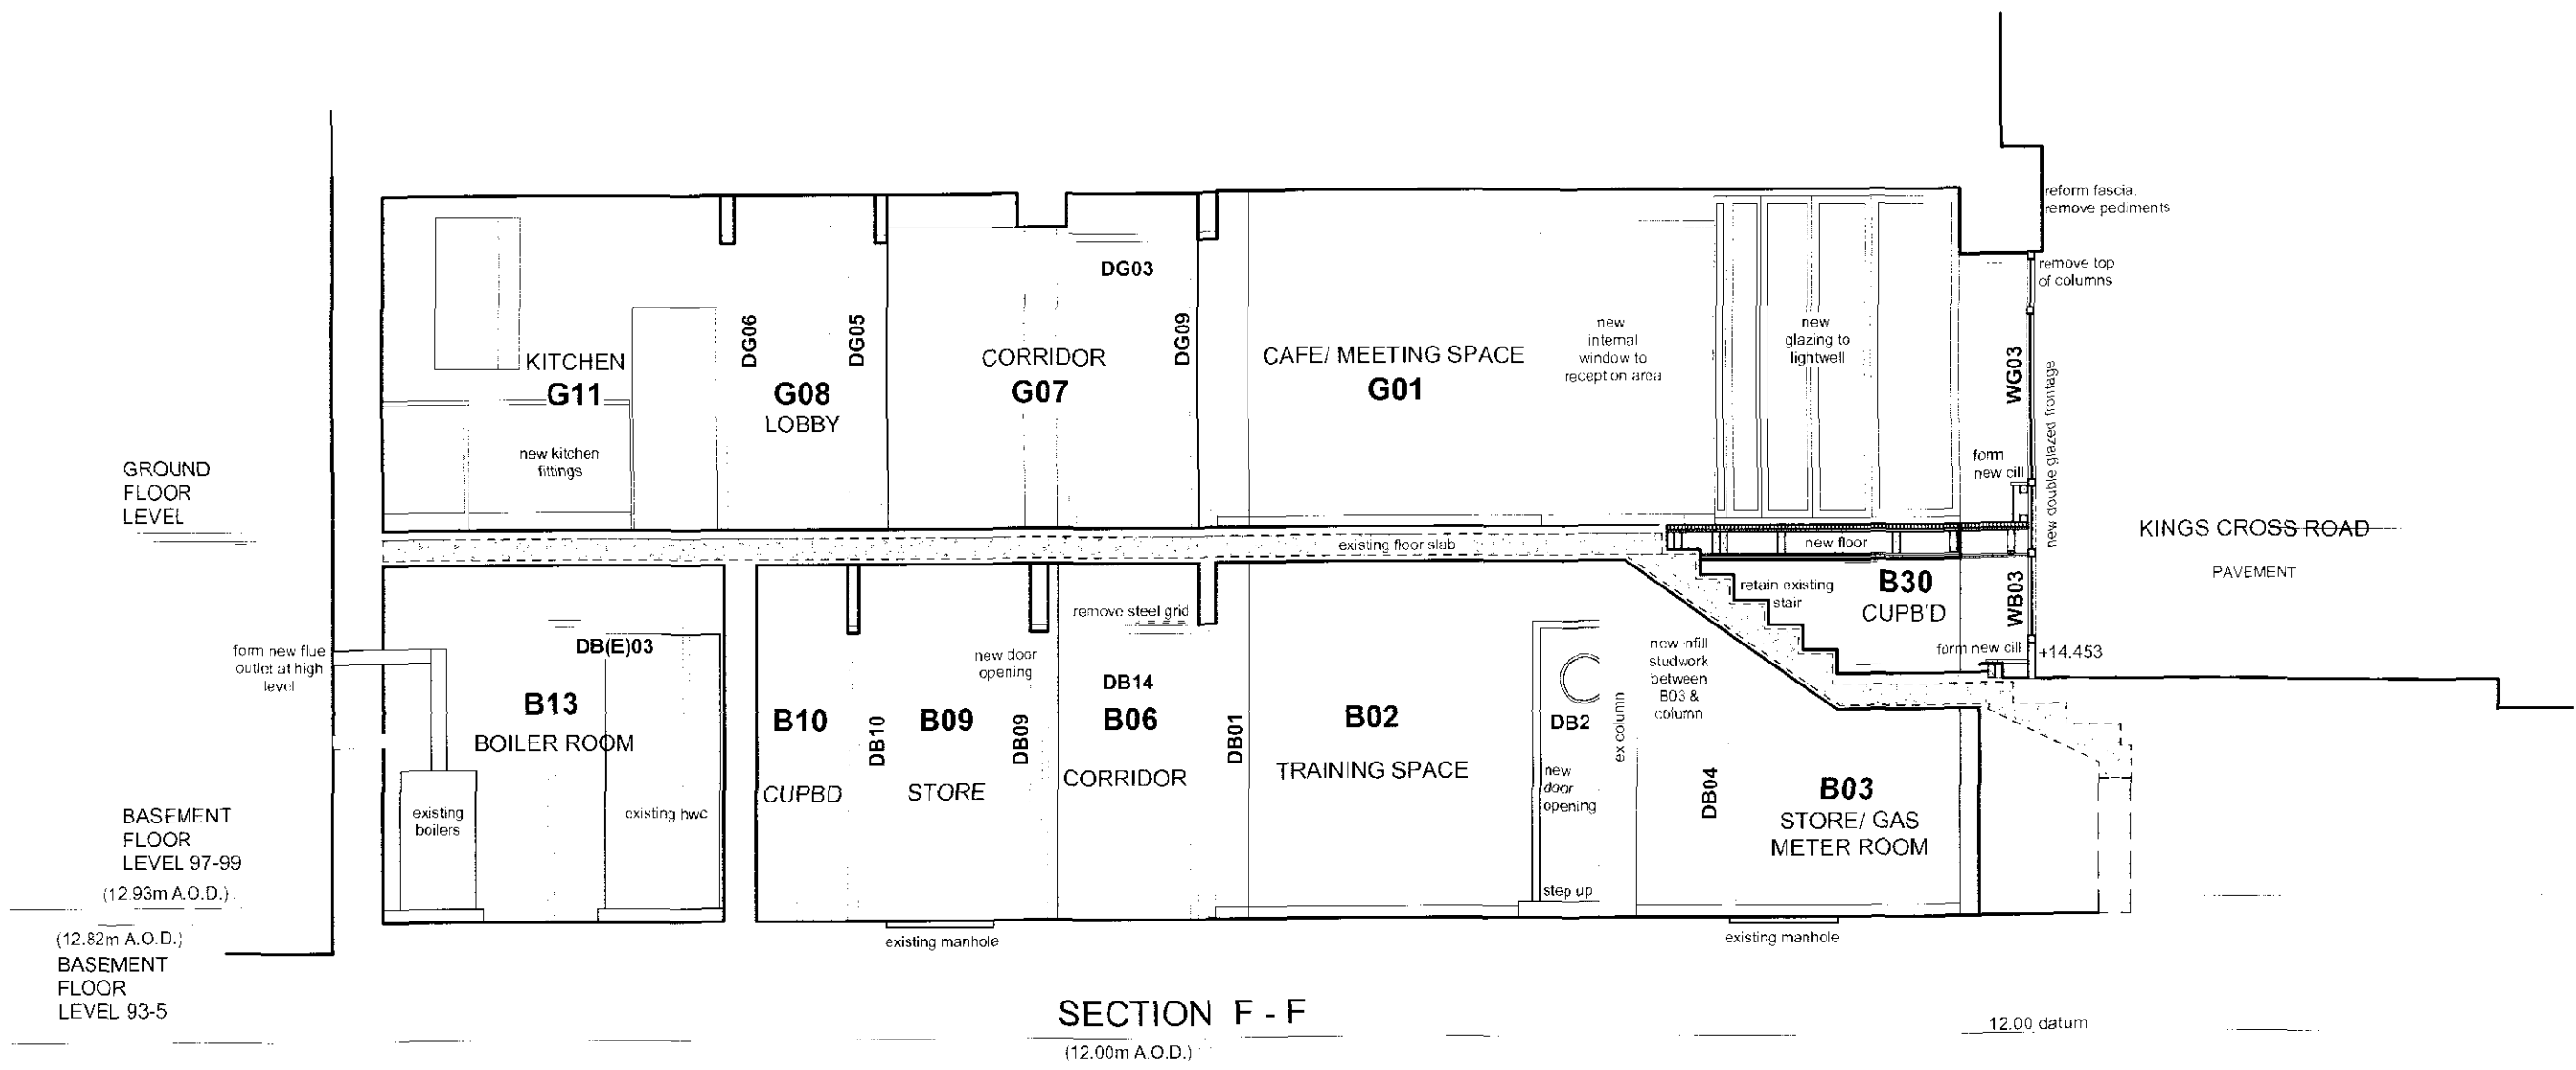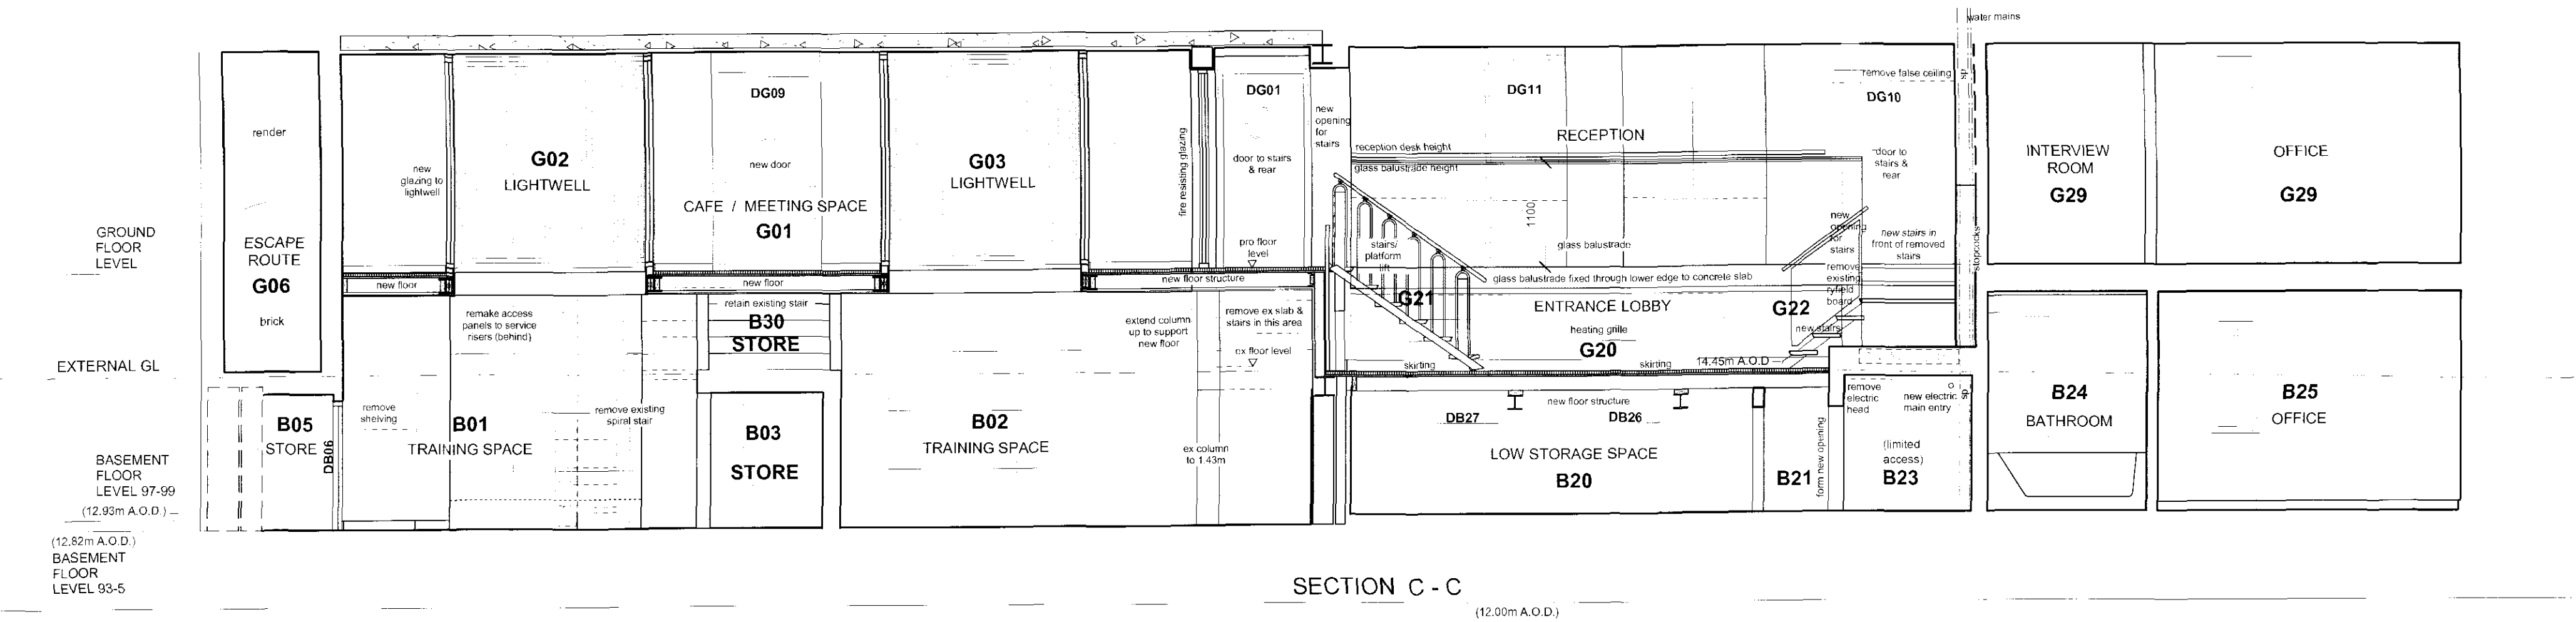

REV A GENERAL REVISIONS			02/02/10
93-99 KINGS CROSS ROAD LONDON WC1			
SECTIONS CC & FF AS PROPOSED			
Scale	Drawn	Check	
1:50@A1	SURVEY/CW		16/10/09
Drawing Number	3237 / PA 2.43	Rev	A
Client	CIRCLE ANGLIA		

ARP

ANTHONY RICHARDSON AND PARTNERS, TEL: 020 7495 0991
ARCHITECTS AND QUANTITY SURVEYORS FAX: 020 7492 4622
31 OVAL ROAD CAMDEN TOWN, LONDON, NW1 7EA EMAIL: mail@arjarchitects.co.uk
This drawing is the property of ARJ Anthony Richardson & Partners Ltd. Copyright is reserved, or where
into the drawing is based on the condition that it is not copied, reproduced, retained or disclosed to
any unauthorised person either wholly or in part without the written consent of the Company.