

POLYESTER POWDER COATED AL. CAPPING

THE REAR FACE OF THE TIMBER LOUVRES
TO BE LINED WITH A MATCHING OAK
VENEERED PLYWOOD PANEL
TO THE UPPER LEVEL PANELS ONLY.

FRAMELESS TOUGHENED
GLASS BALUSTRADE.

POLYESTER POWDER COATED CLADDING

'STO' RENDER PANELS

FACTORY ASSEMBLED LOUVRE PANELS

GLAZED AL. FRAMED DOORS BEHIND TIMBER
LOUVRE PANELS IN M.S. ANGLE FRAMES

S.S. SUPPORT ROD WITH SPACERS BETWEEN
TIMBER SLATS

'STO' RENDER

TOUGHENED GLASS CANOPIES WITH SILK
SCREENED AND BAKED FRITTED DOT PATTERN
FINISH. SS. BUTTON AND BRACKET FIXING.

'STO' RENDER

TIMBER BOARDED DOORS

LOCKABLE POST BOXES
SET INTO DEVIDER PANEL



Goddard Manton
Architects

Project No.
Drawing No.
Revision

917
P320
1

7-15 WHITFIELD STREET, LONDON W1

1 Bonny St London NW1 9PE Telephone : 020 7267 3761 Fax : 020 7424 0229
Email : admin@goddardmanton.com Web : www.goddardmanton.com




Goddard Manton
Architects

Project No.
Drawing No.
Revision

917
P321
1

7-15 WHITFIELD STREET, LONDON W1

1 Bonny St London NW1 9PE Telephone : 020 7267 3761 Fax : 020 7424 0229
Email : admin@goddardmanton.com Web : www.goddardmanton.com

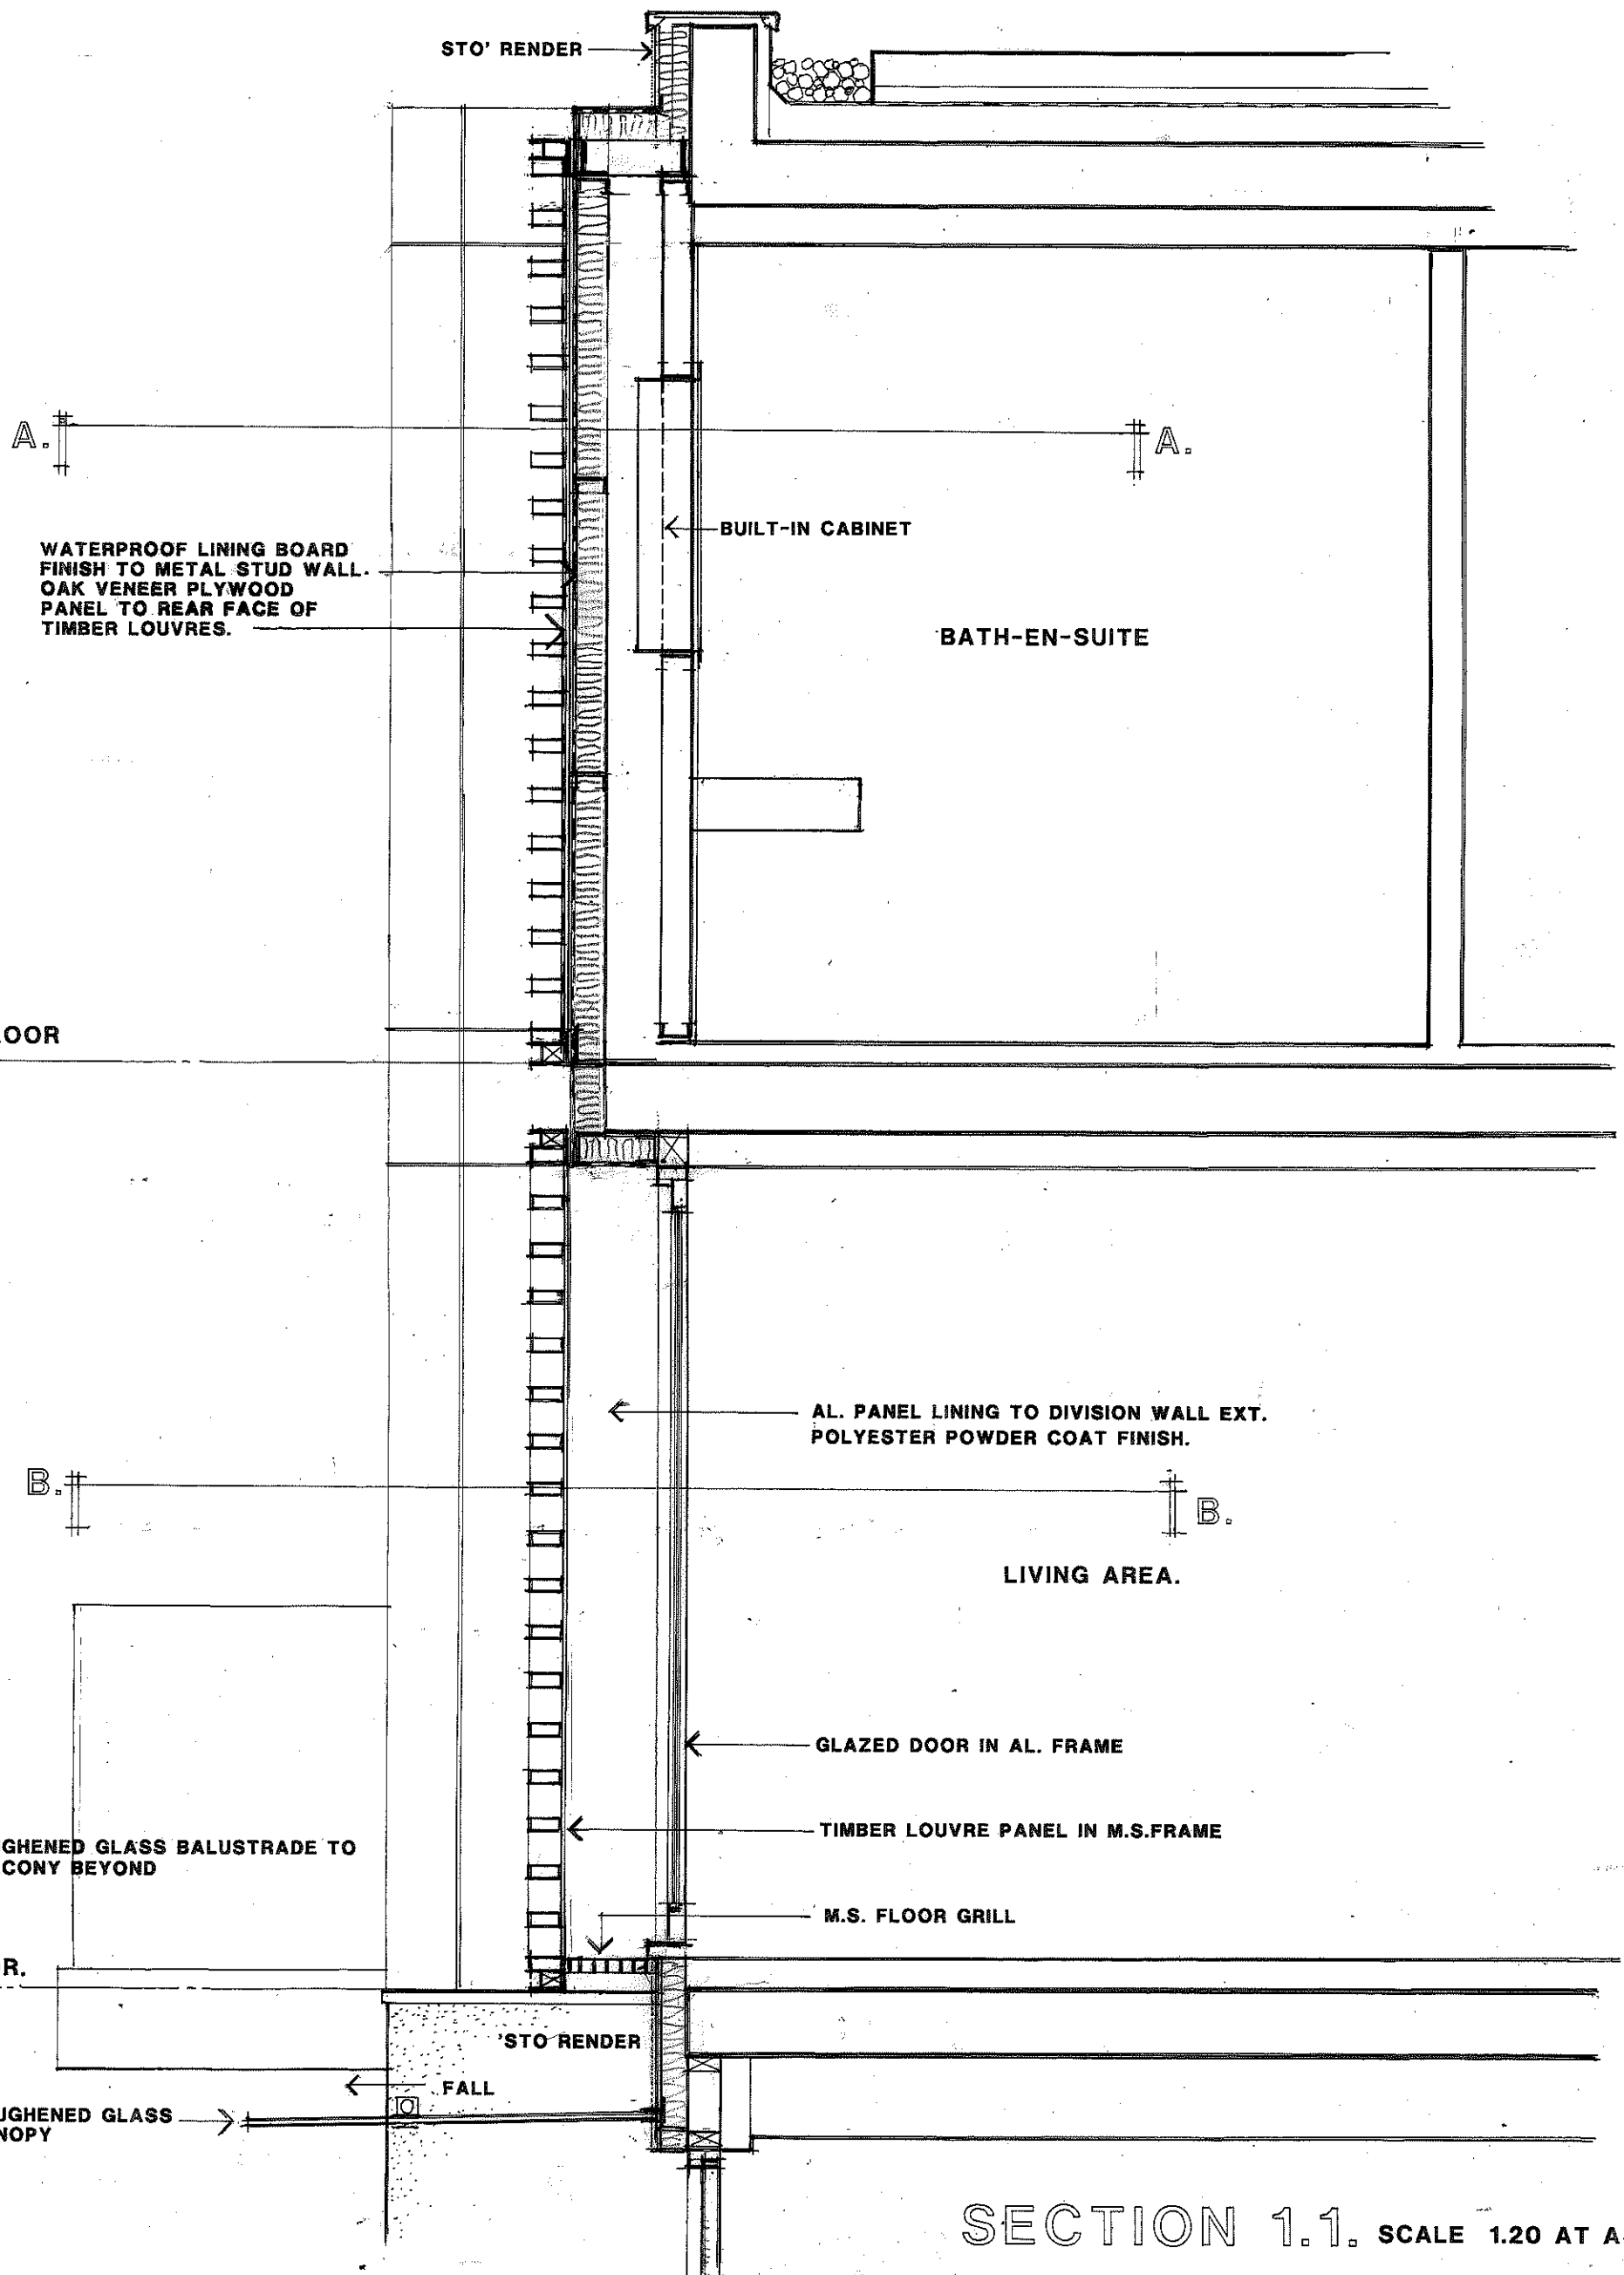




Goddard Manton
Architects

Project No. 917
Drawing No. P322
Revision 1


7-15 WHITFIELD STREET, LONDON W1

1 Bonny St London NW1 9PE Telephone : 020 7267 3761 Fax : 020 7424 0229
Email : admin@goddardmanton.com Web : www.goddardmanton.com

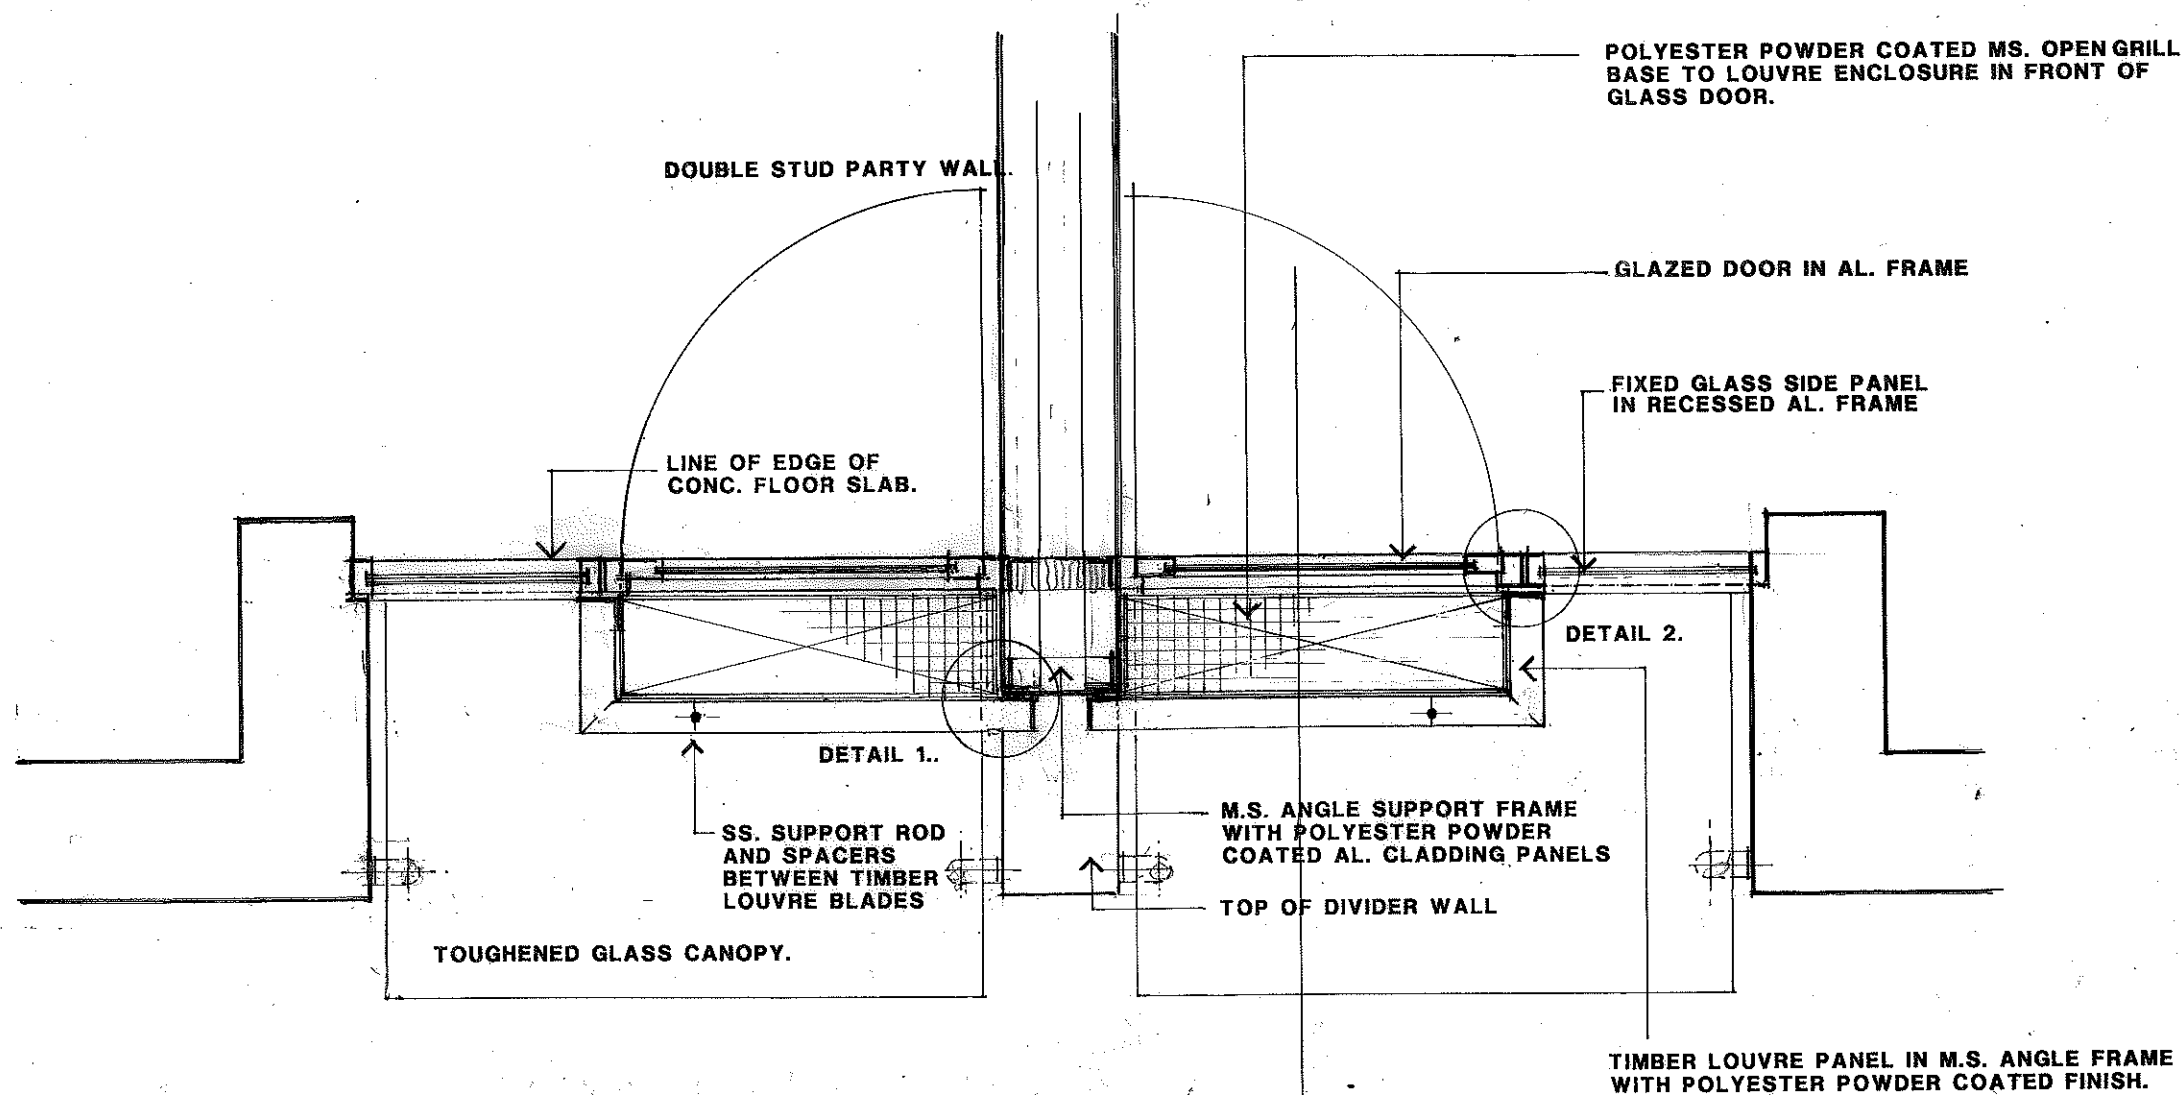

PLAN SECTION B.B AT FIRST FL. LEVEL.

SCALE 1:20 AT A3.

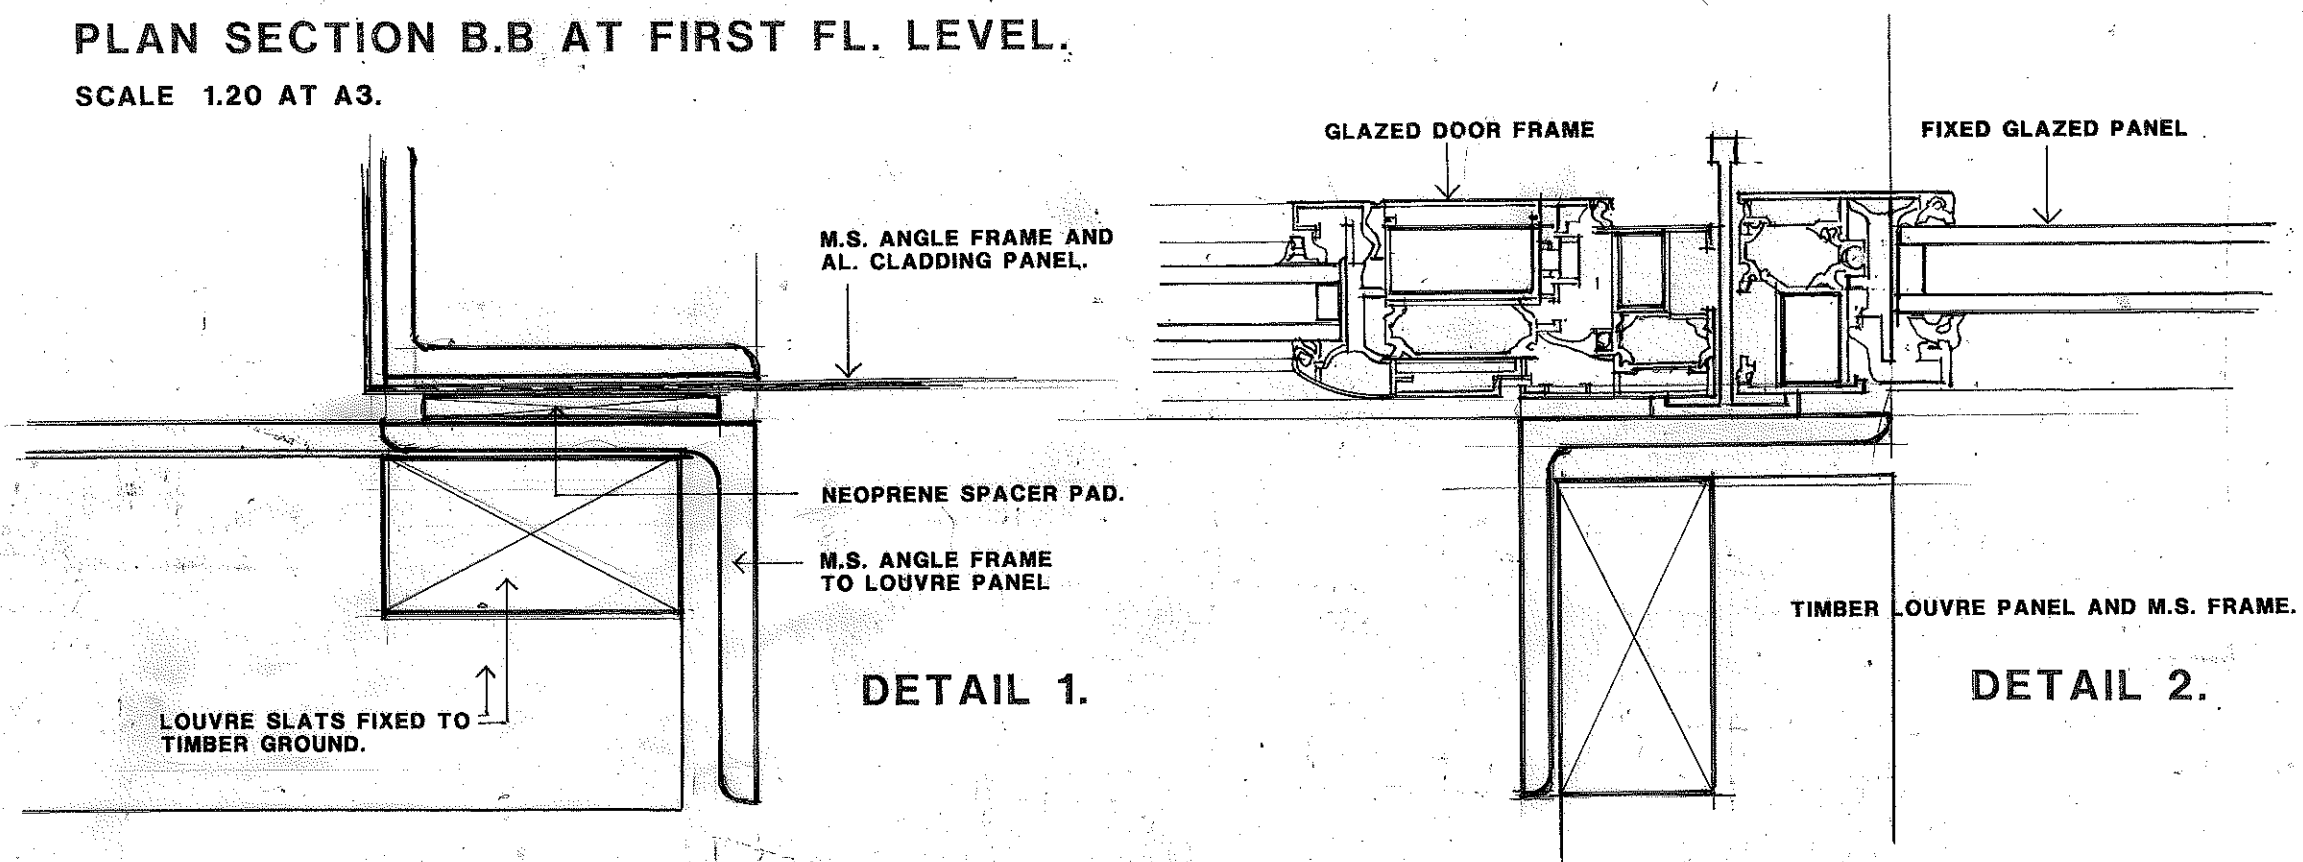




Goddard Manton
Architects

Project No. 917
Drawing No. P323
Revision 1

7-15 WHITFIELD STREET, LONDON W1

1 Bonny St London NW1 9PE Telephone : 020 7267 3761 Fax : 020 7424 0229
Email : admin@goddardmanton.com Web : www.goddardmanton.com

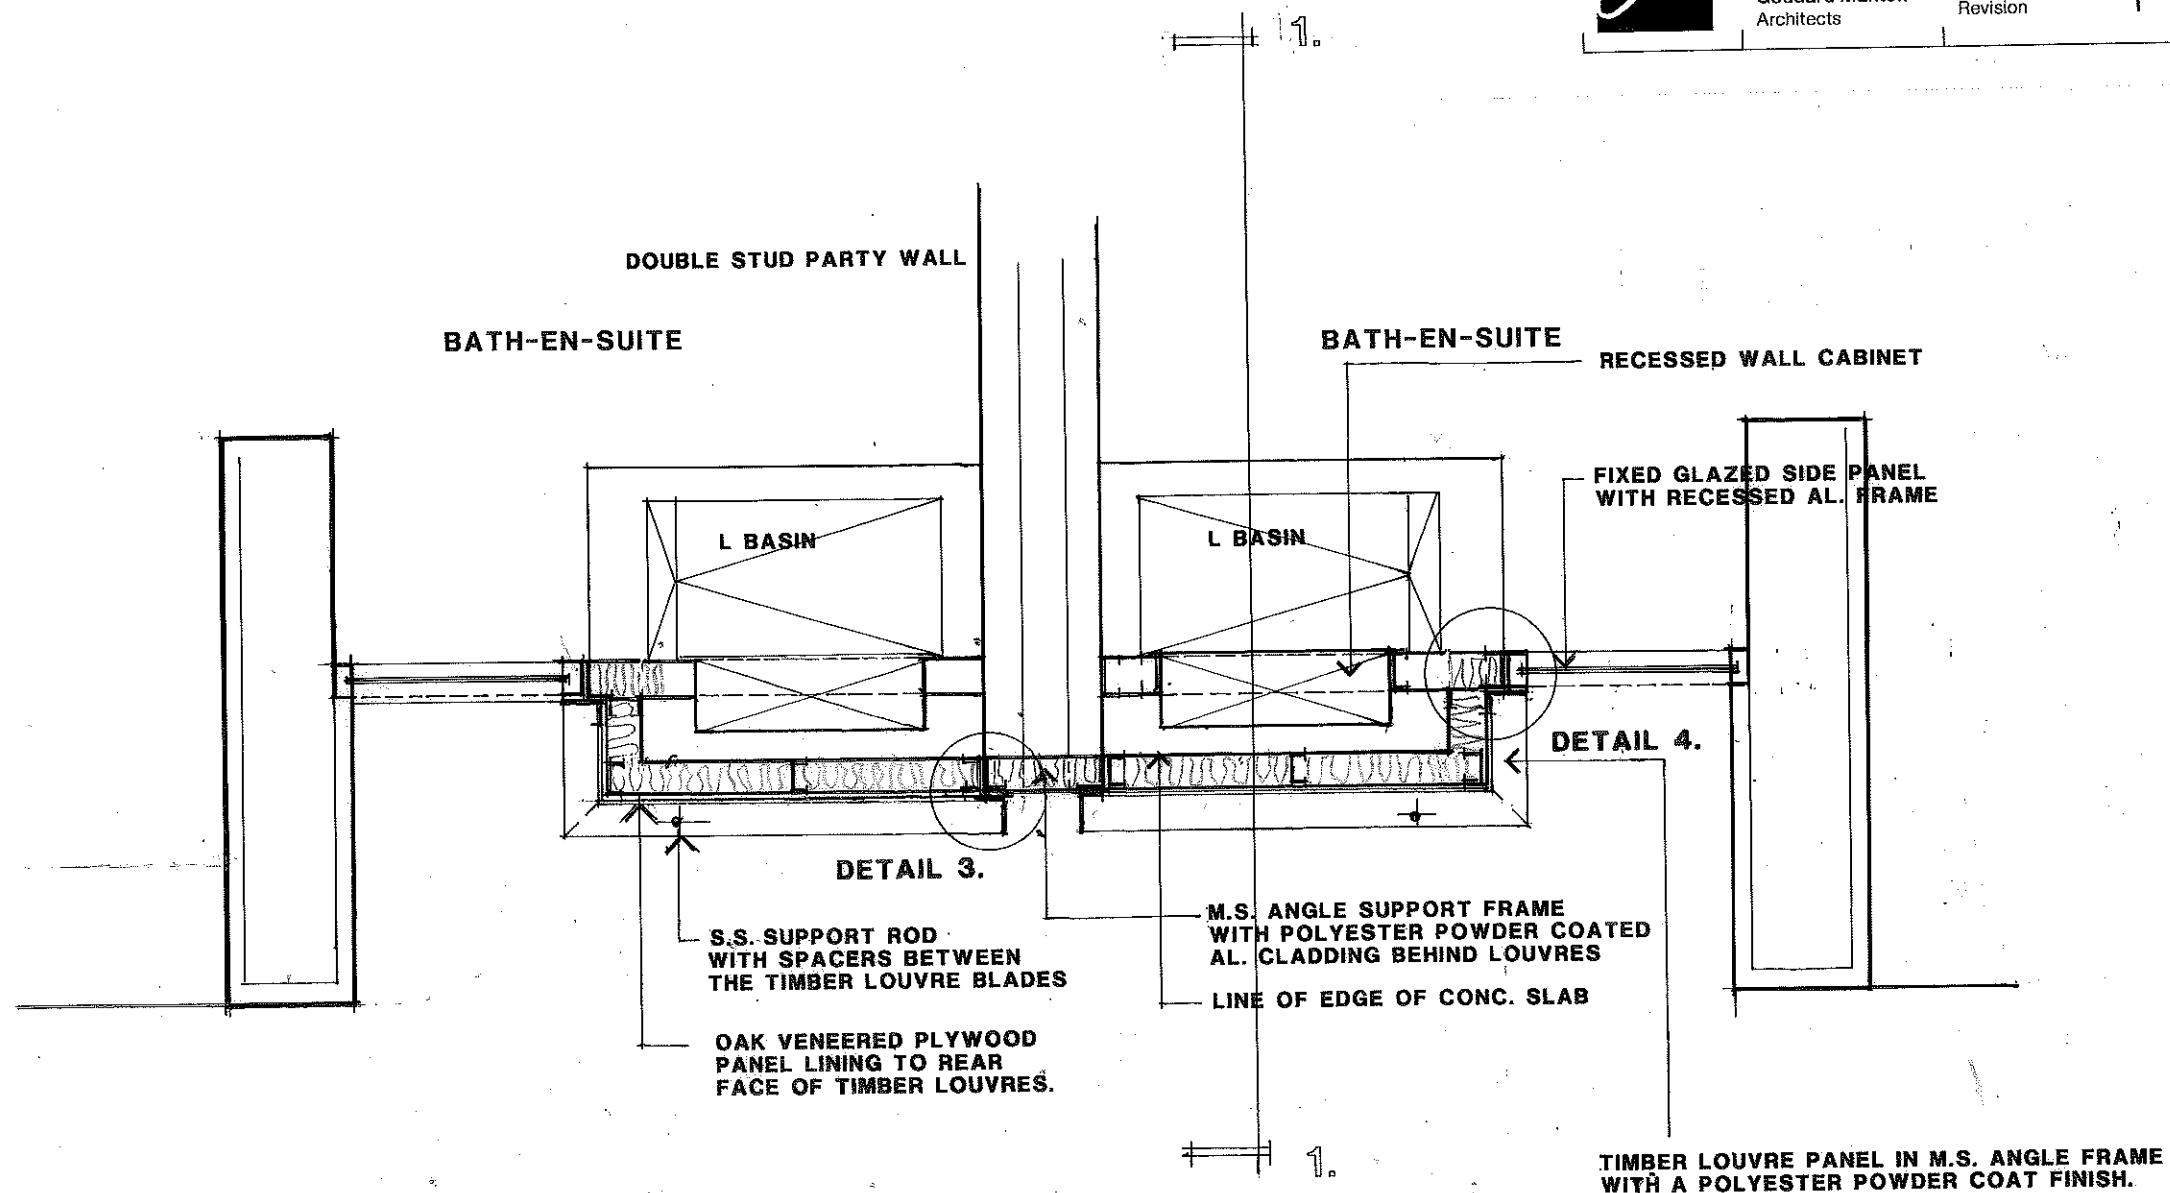

PLAN SECTION A.A. AT SECOND FL. LEVEL.

SCALE 1.20 AT A3.

