

CRABTREE FIELDS

ALL DIMENSIONS AND LEVELS TO BE CHECKED ON SITE BEFORE COMMENCING WORK. ANY DISCREPANCIES SHALL BE IMMEDIATELY NOTIFIED TO THE ARCHITECT IN WRITING. DO NOT SCALE FROM THIS DRAWING. USE FIGURED DIMENSIONS ONLY. IF IN DOUBT CONSULT THE ARCHITECT. © GODDARD MANTON LIMITED


GENERAL NOTES:

CYCLE STANDS: SHEFFIELD TYPE

1000mm IN LENGTH
800mm IN HEIGHT
50mm DIAMETER 2.5mm THICK STAINLESS STEEL TUBE

REFUSE CONTAINERS: CHAMBERLIN TYPE

940 LITRE: 1500mm(H) x 1020mm(W) x 975mm(D)

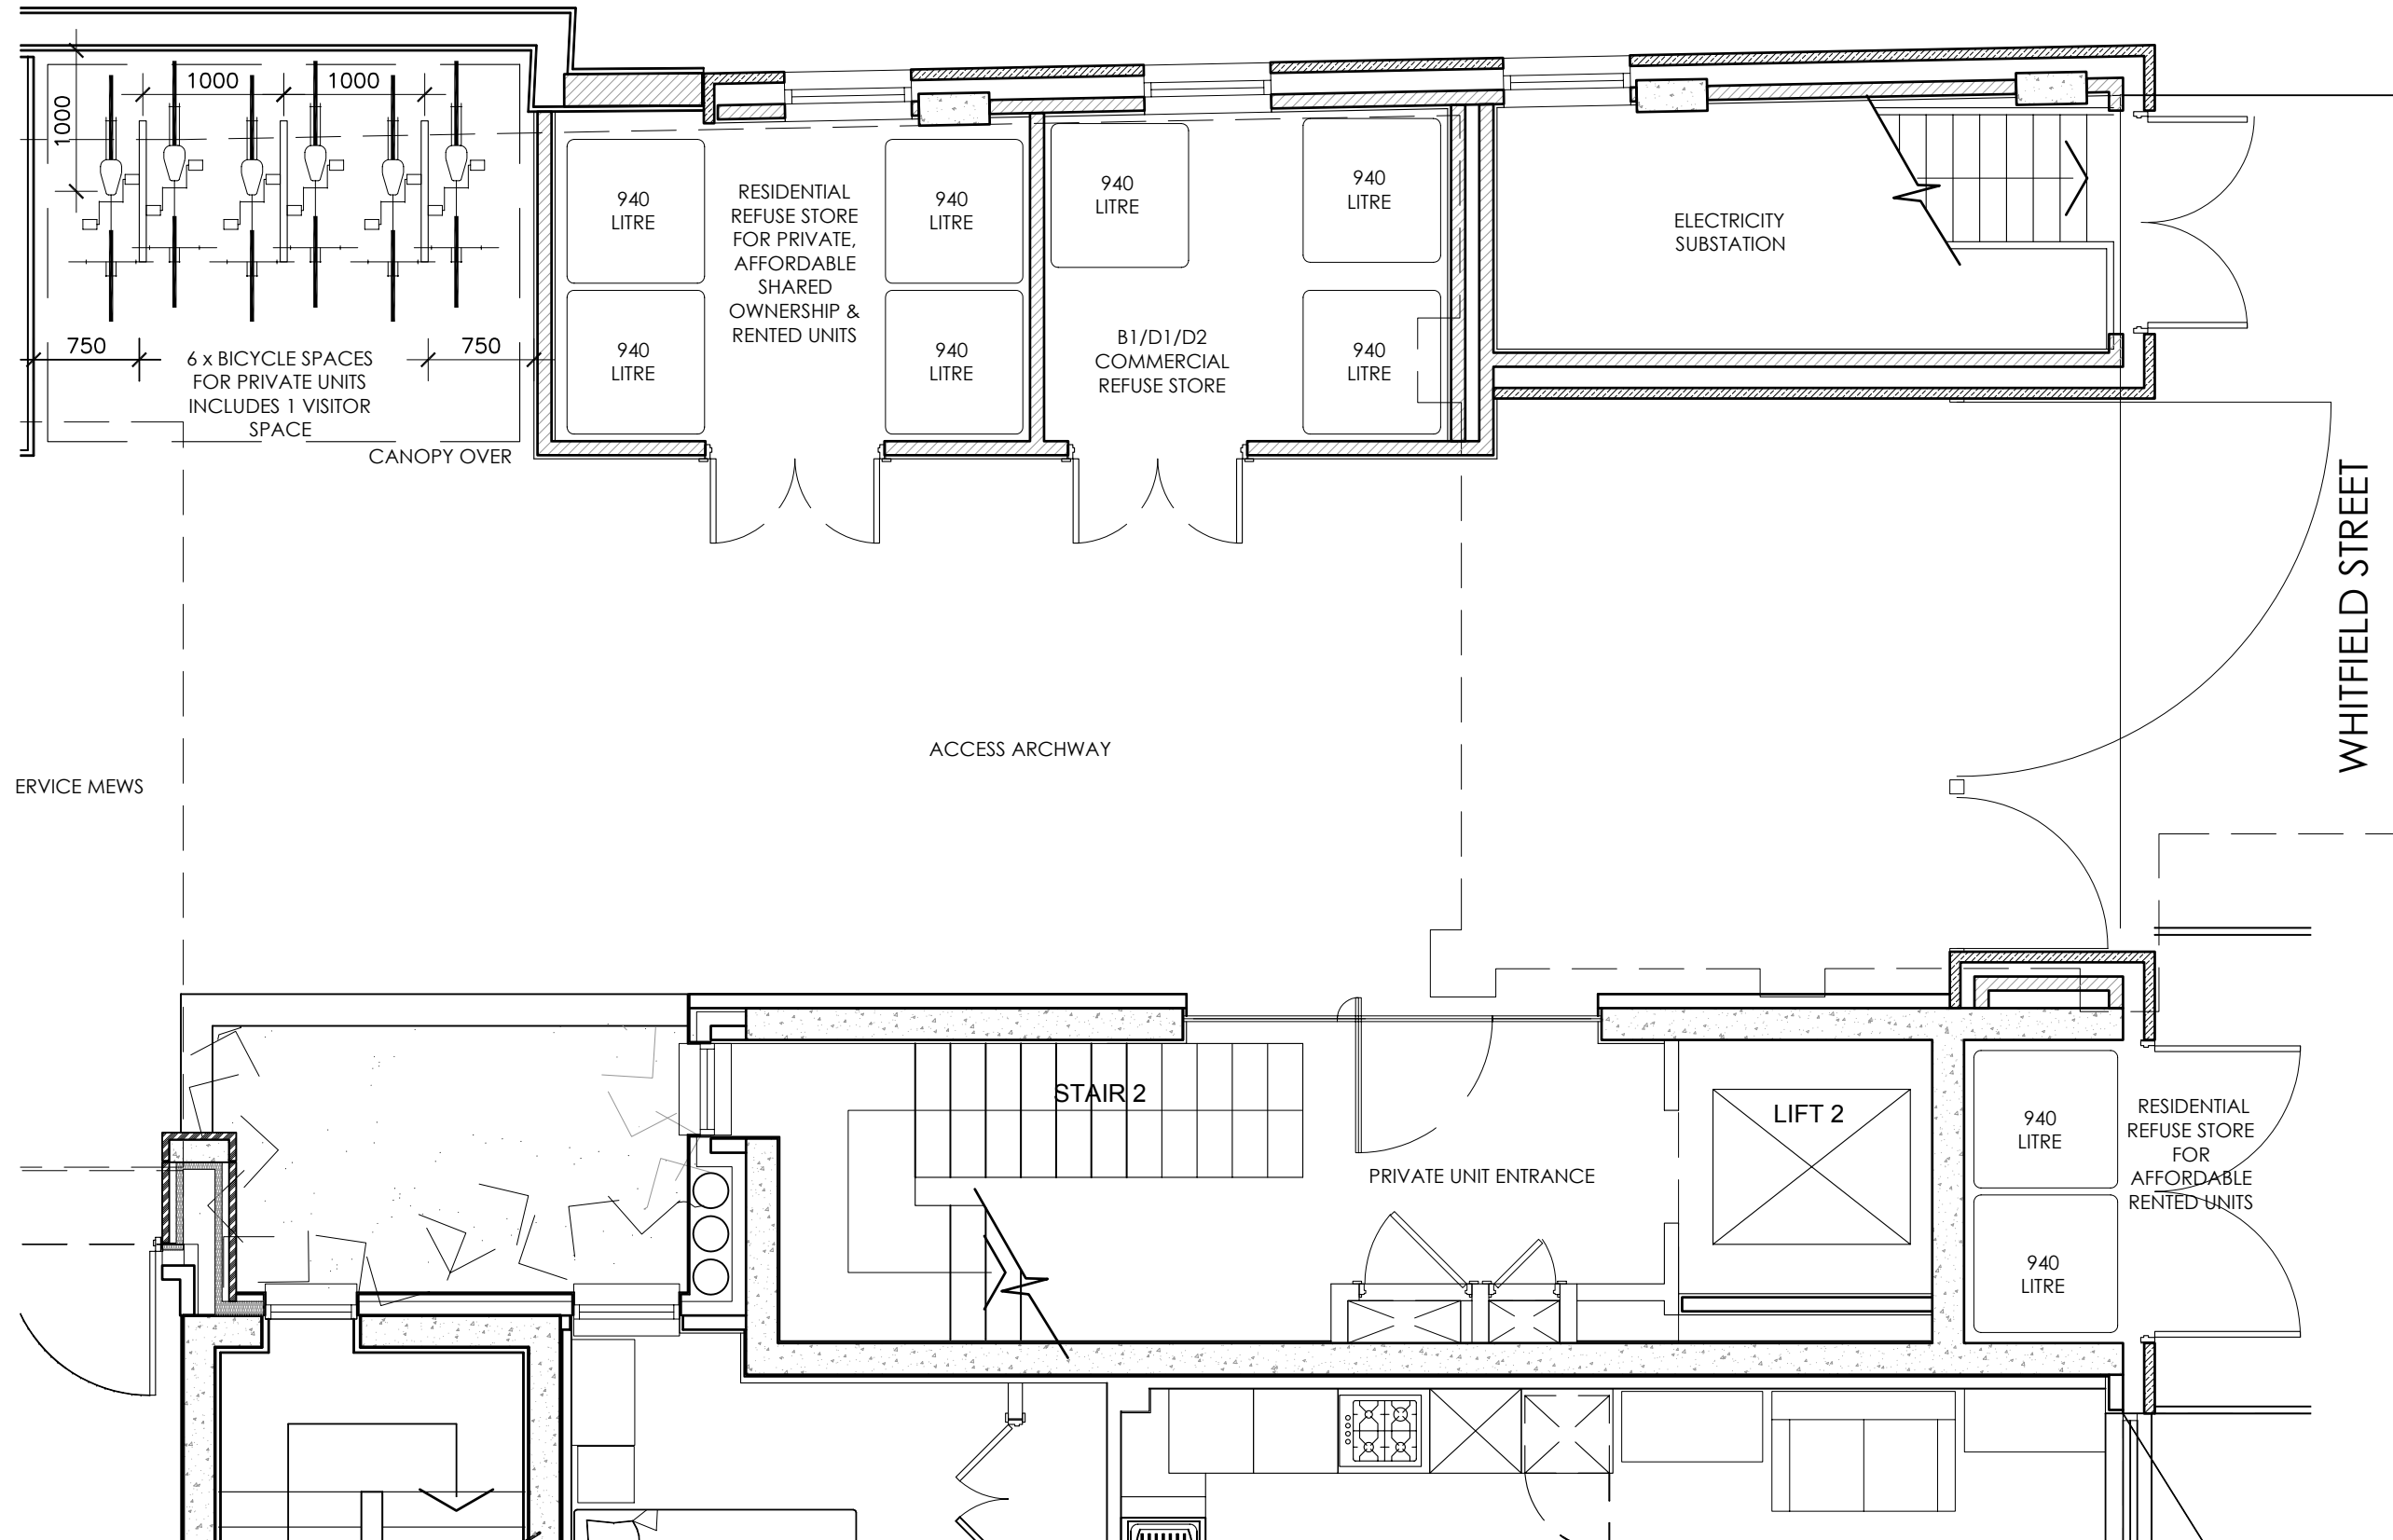

1	21.01.2010	ISSUED TO PLANNING	DE
REV	DATE	AMENDMENT	BY

PLANNING

PROJECT:
7-15 WHITFIELD STREET

TITLE:
RESIDENTIAL REFUSE STORES
AND PRIVATE BICYCLE STORE
GROUND FLOOR



Goddard Manton
Architects

1 Bonny St London NW1 6PE
Telephone : 020 7267 3761
Fax : 020 7424 0229
Web: www.goddardmanton.com

Goddard Manton Limited,
Registered in England No. 2364580
Registered Office: The Oval 14 West Walk Leicester LE1 7NA

DRAWN: BN	CHECKED: -	CREATION DATE: Dec-08	SCALE(S): @ A3 1:50
PROJ No.: 917	DRAWING No.: P350	REV. No.: 1	