

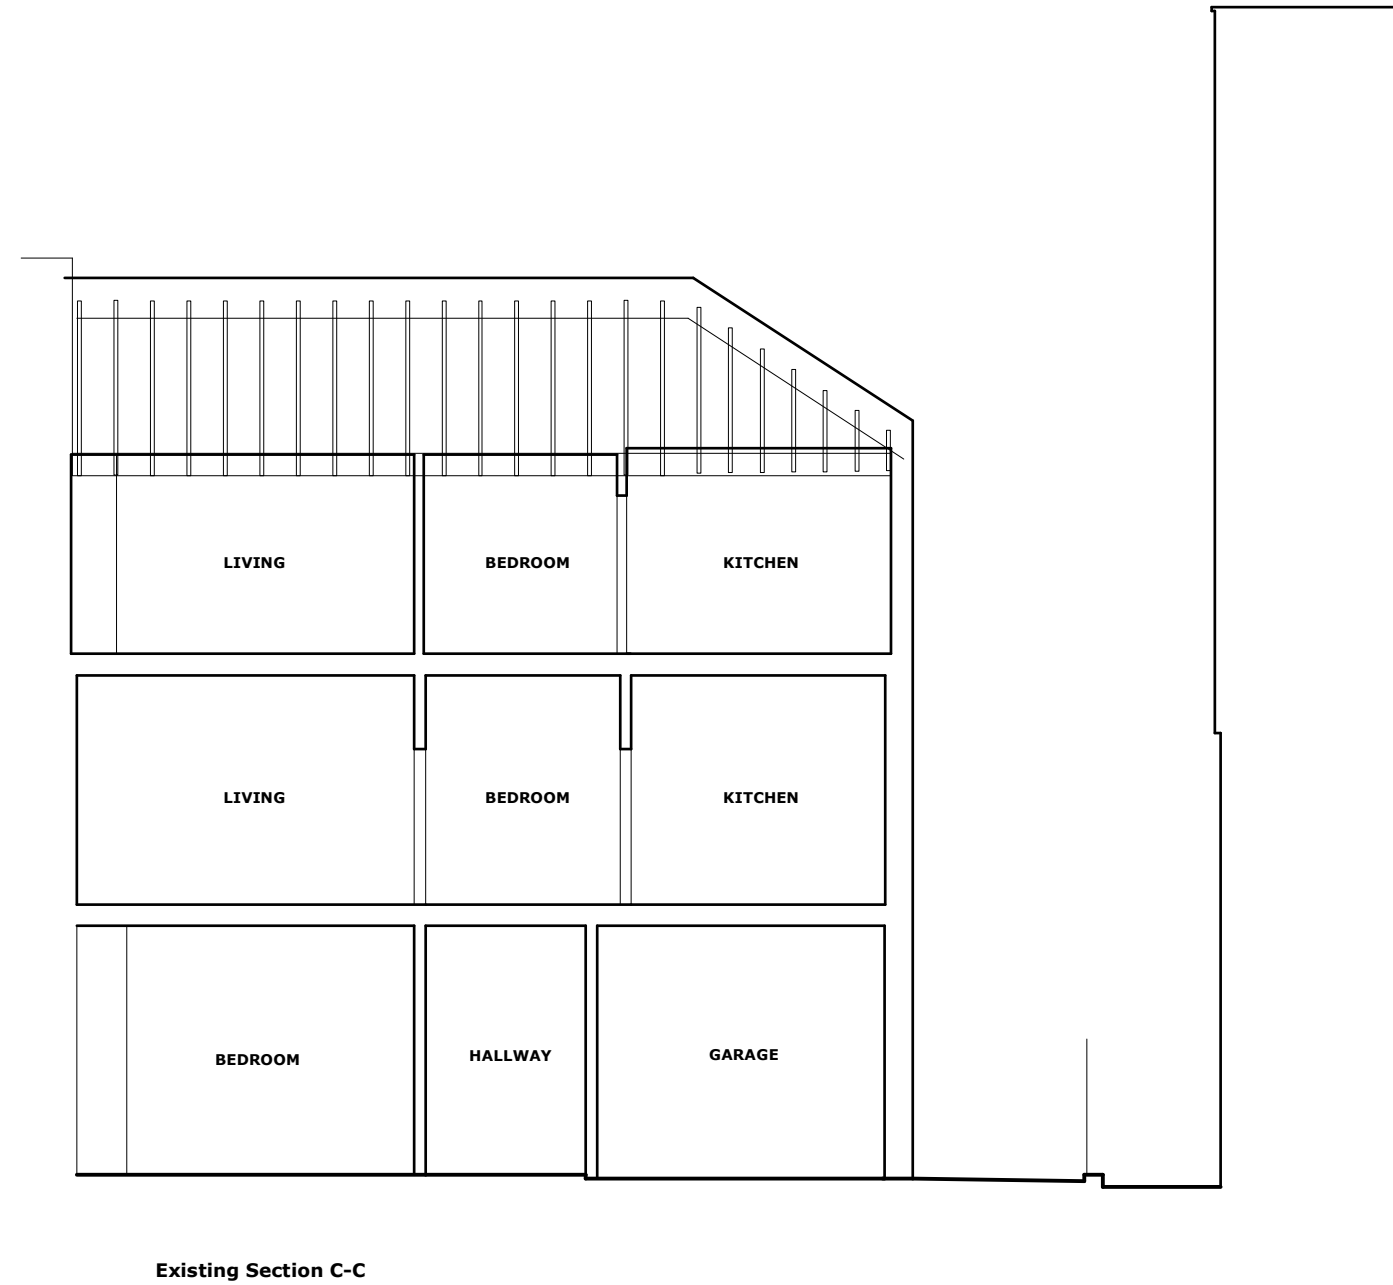
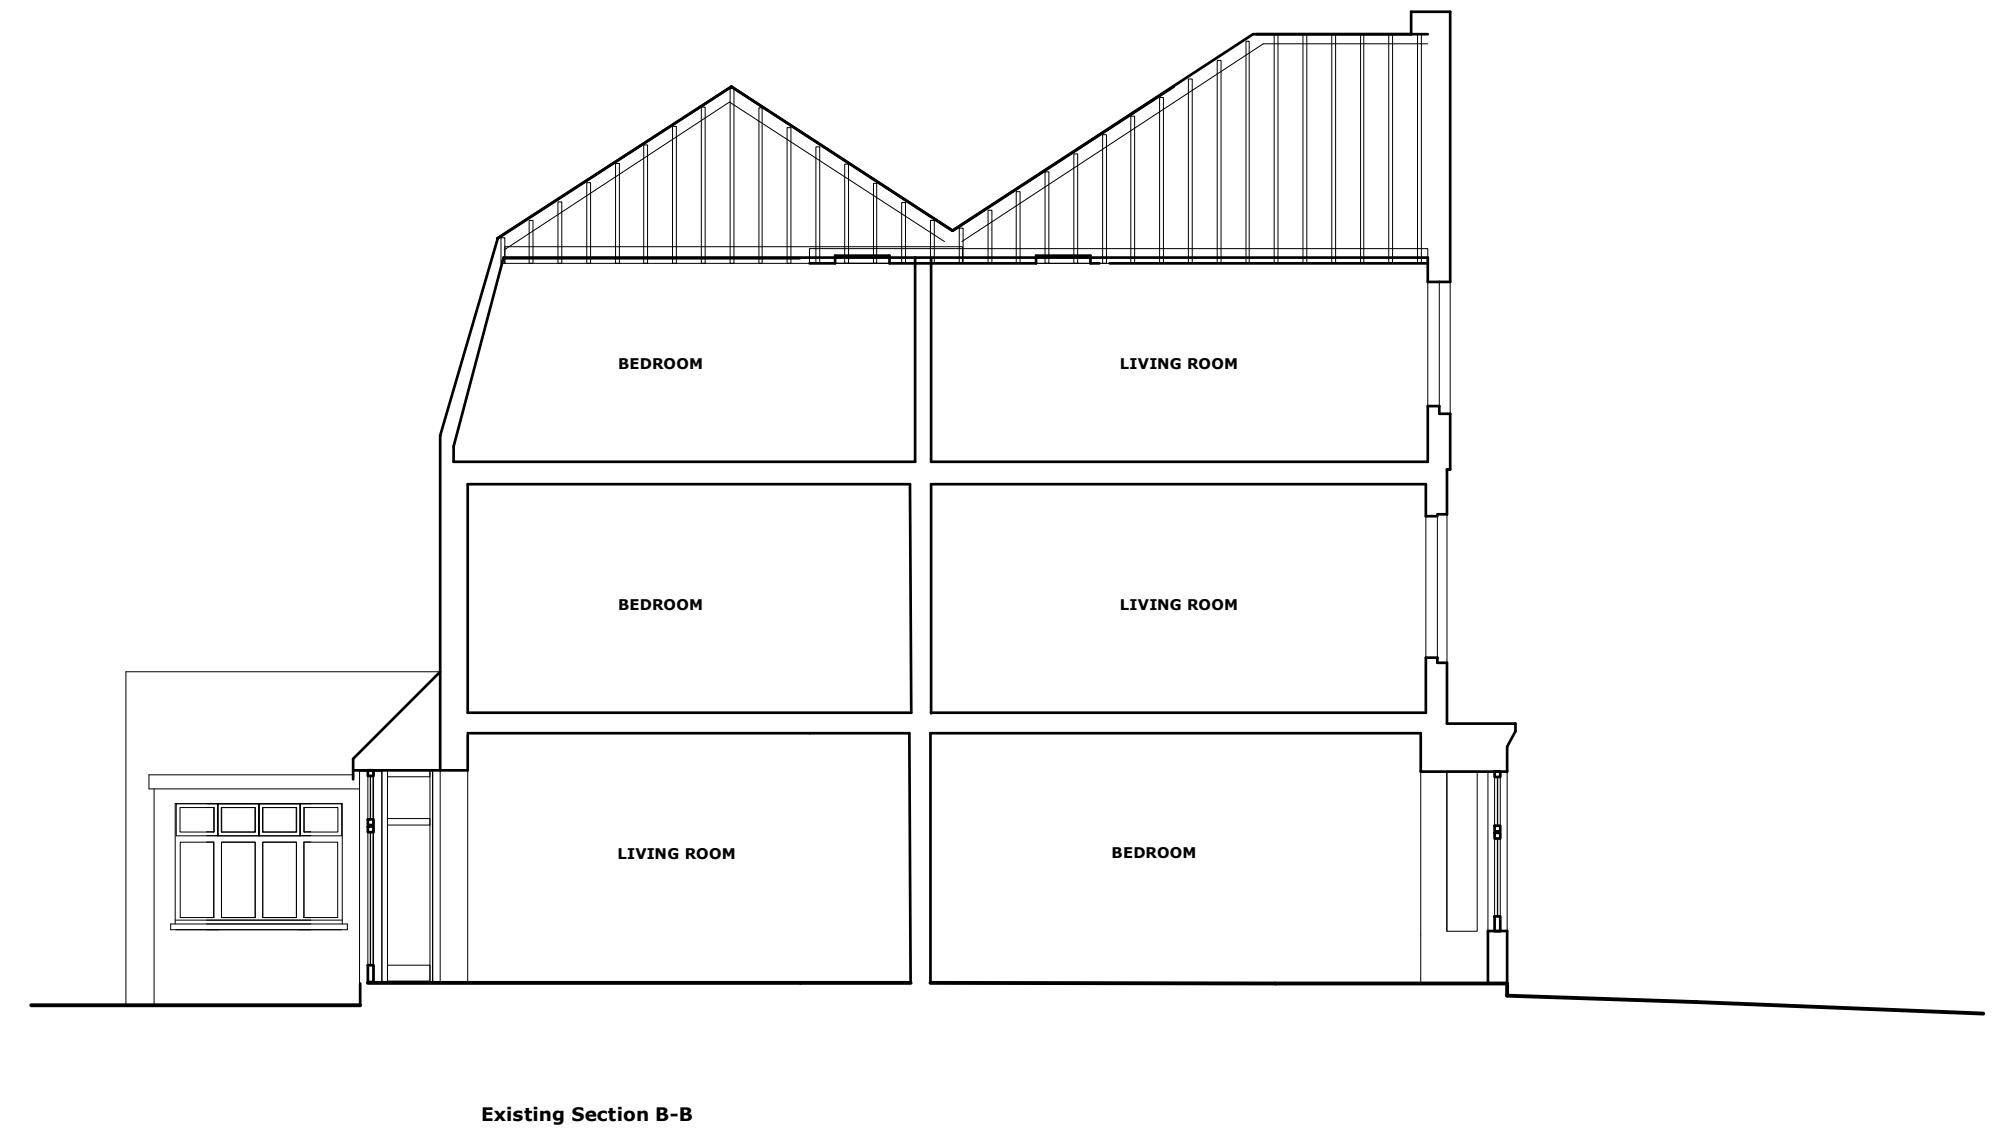


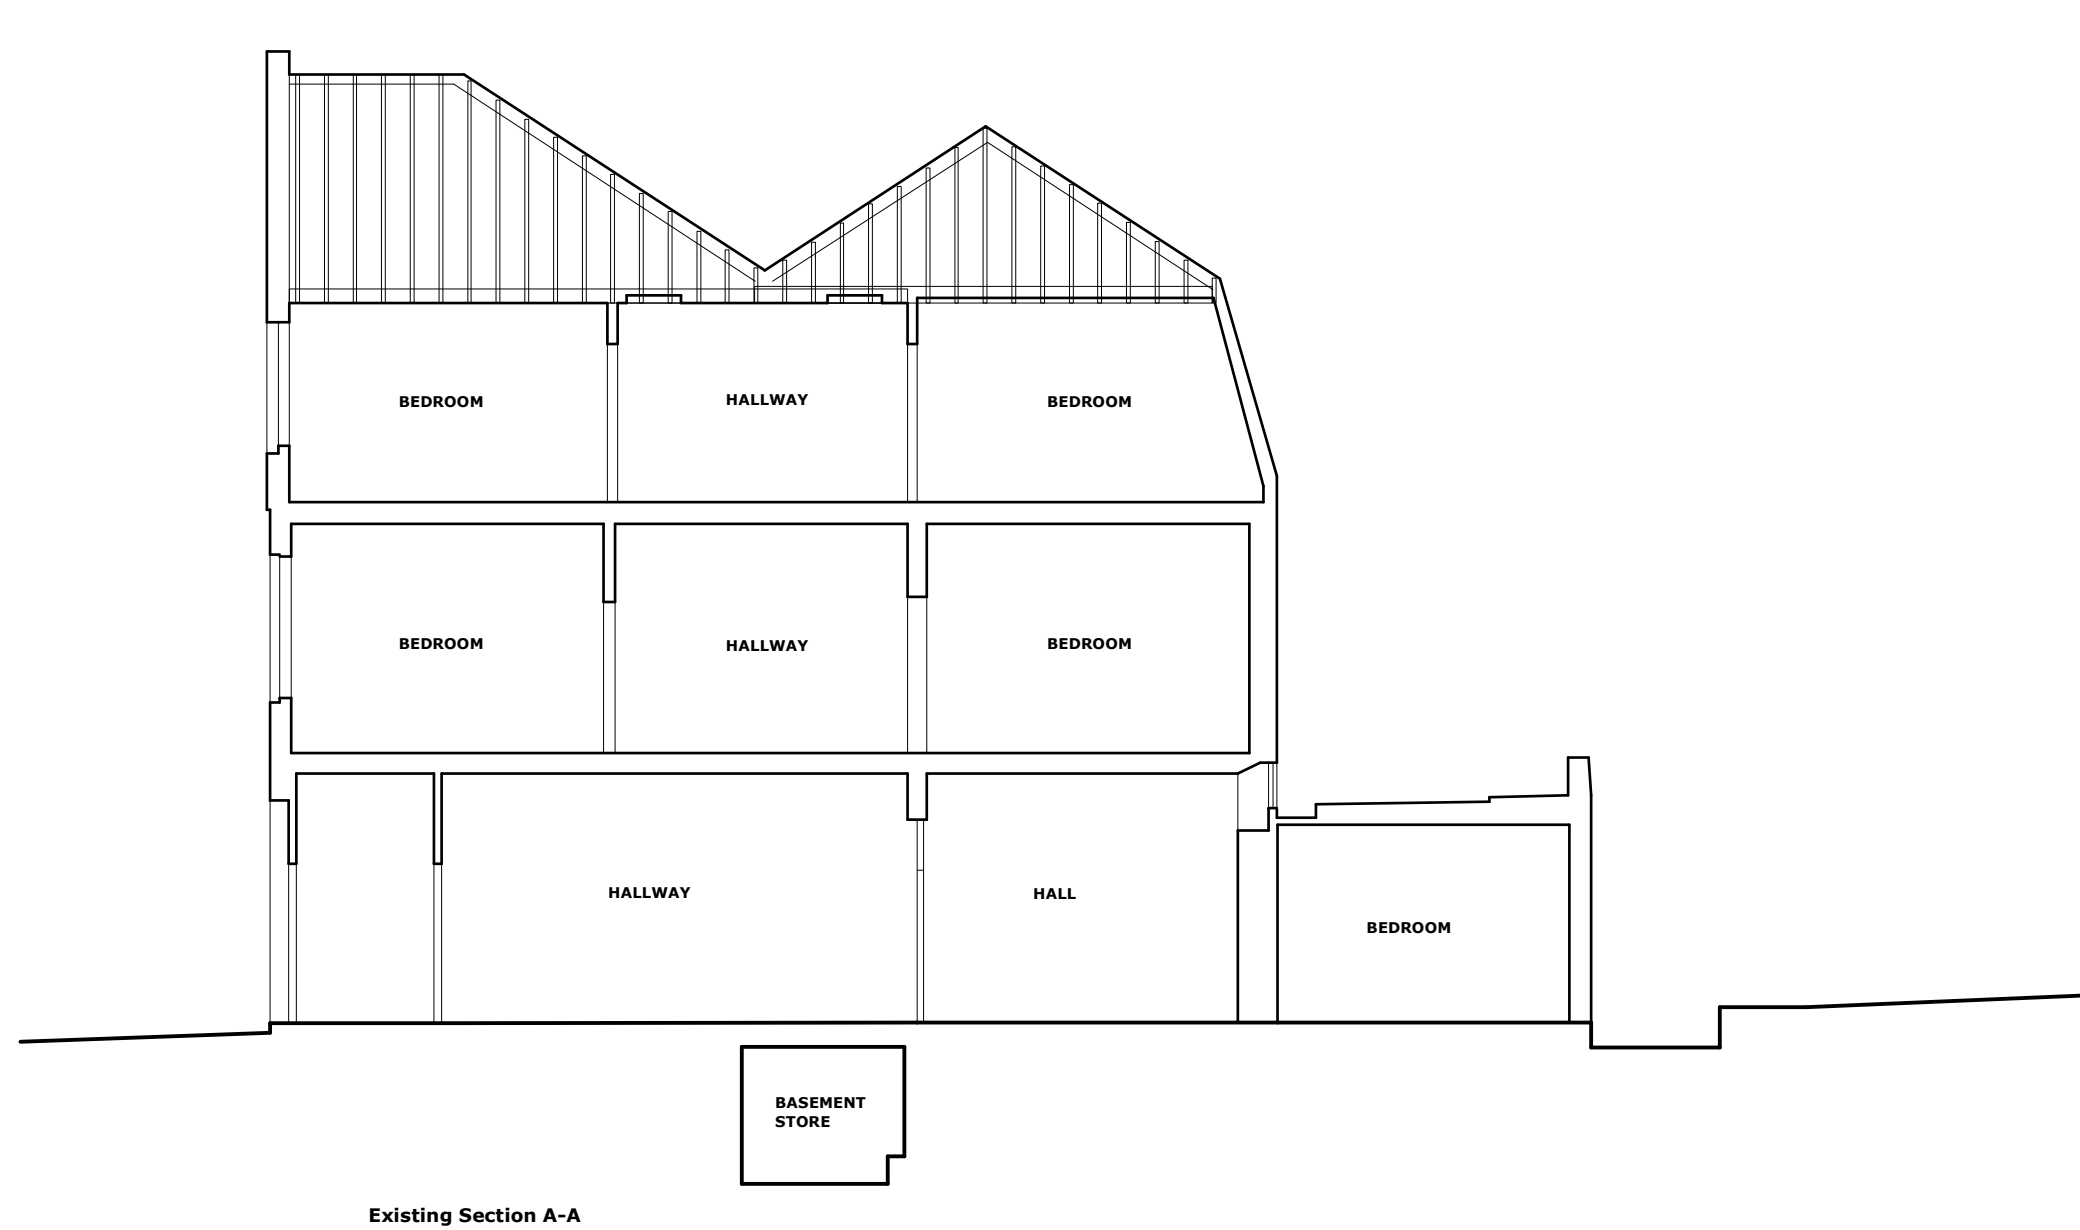

AS APPROVED 2009/5153/P
18 JANUARY 2010

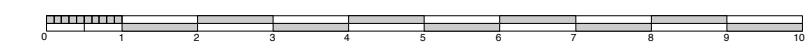

EXISTING SECTIONS

14 HEATH DRIVE HAMPSTEAD LONDON NW3 7SN

Scale: 1: 100 @ A2 size
Date : July 2009

Drawing No. 06. 738.05
EXISTING SECTIONS



G J P L t d
ARCHITECTS
784 FINCHLEY ROAD
TEMPLE FORTUNE
NW11 LONDON 7TH
TEL 020 8458 4326
FAX 020 8458 4322
MOB 07721 598207

gjp @ architect99.fsnet.co.uk