



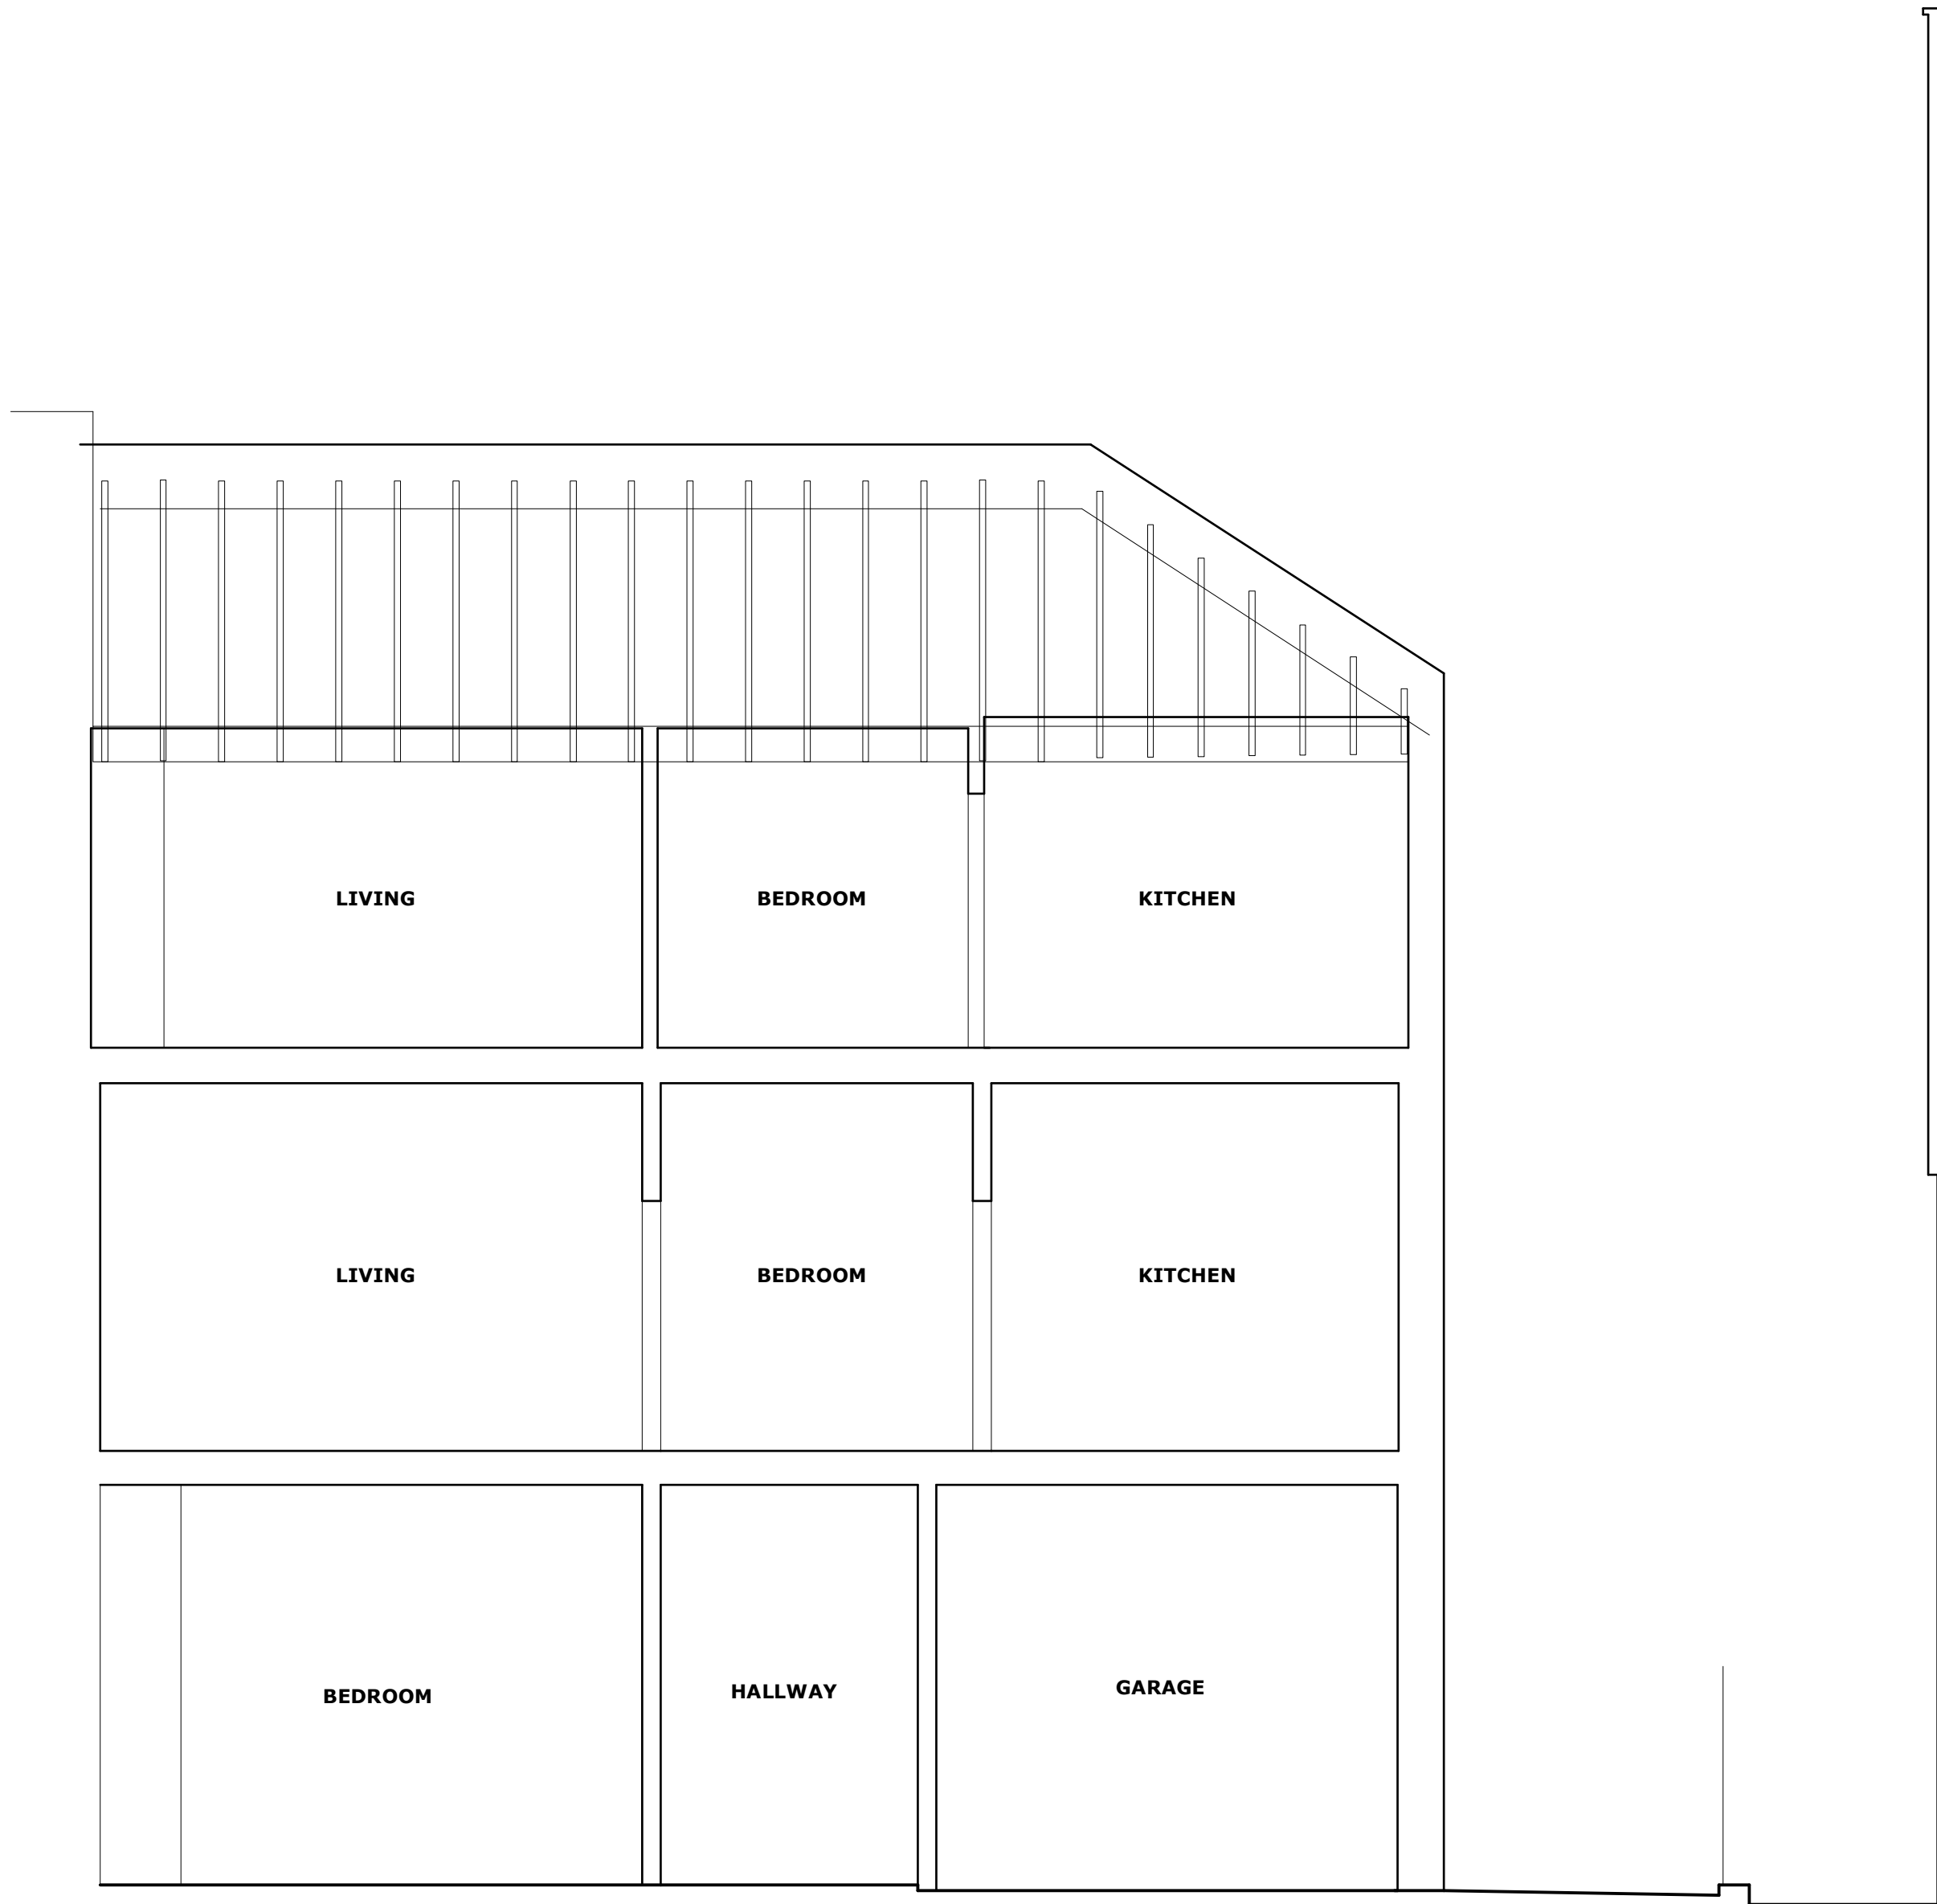

Existing Section C-C

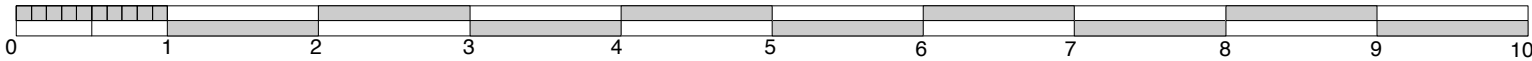

AS APPROVED 2009/5153/P  
18 JANUARY 2010

EXISTING SECTION C-C  
14 HEATH DRIVE HAMPSTEAD LONDON NW3 7SN

Scale: 1: 50 @ A2 size  
Date : Nov 2009

Drawing No. 06. 738.22  
EXISTING SECTION

G J P L t d

ARCHITECTS

784 FINCHLEY ROAD  
TEMPLE FORTUNE  
NW11 LONDON 7TH

TEL 020 8458 4326  
FAX 020 8458 4322  
MOB 07721 598207

gjp @ architect99.fsnet.co.uk