


AS APPROVED 2009/5153/P
18 JANUARY 2010

The rear extension being at the lower storey height will built of the same facing brick to give harmony to the lower level. However, as it is an new extension and is not rebuilding original structure there is to be a vertical glazed element to the flank elevation to separate the original from the new. This will give a visual break and allow the new extension to link with the original house but not need to copy in the same window style.

The windows to the light well to front and side will be part of the original house and will be traditional box sash windows painted white and will look similar to the original window design.

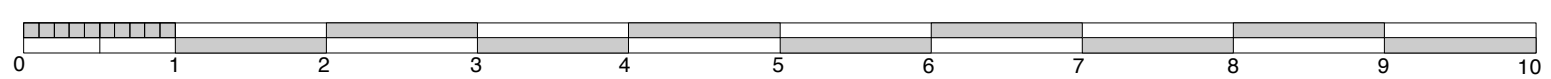

Rev A - single bicycle store indicated on plan

PROPOSED SIDE ELEVATION

14 HEATH DRIVE HAMPSTEAD LONDON NW3 7SN

Scale: 1: 50 @ A2 size
Date : Nov 2009

Drawing No. 06. 738.29 Rev A
PROPOSED ELEVATION

G J P Ltd
ARCHITECTS
764 FINCHLEY ROAD
TEMPLE FORTUNE
NW11 LONDON 7TH
TEL 020 8458 4326
FAX 020 8458 4322
MOB 07721 598207
gjp @ architec99.fsnet.co.uk