


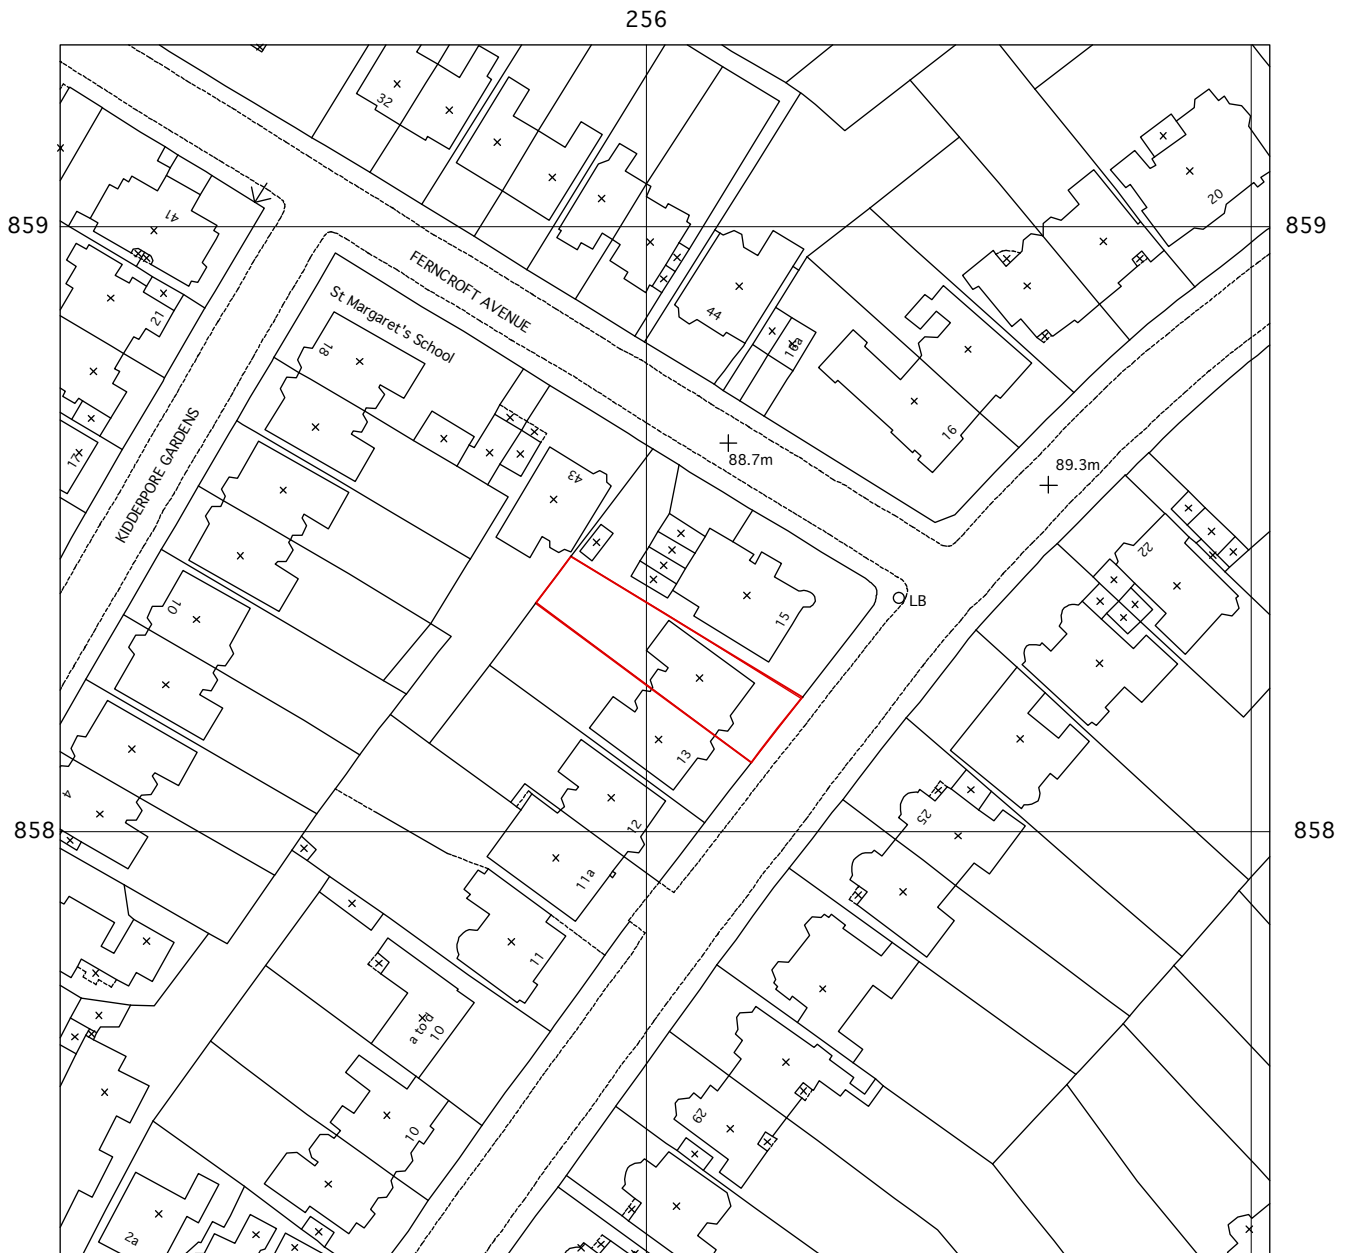

LOCATION PLAN

14 HEATH DRIVE HAMPSTEAD LONDON NW3 7SN

Scale: 1: 1250 at A4 size
Date : July 2009

Drawing No. 06. 738.32
LOCATION PLAN



G J P L t d
ARCHITECTS

784 FINCHLEY ROAD
TEMPLE FORTUNE
NW11 LONDON 7TH

TEL 020 8458 4326
FAX 020 8458 4322
MOB 07721 598207

gjp @ architect99.fsnet.co.uk