

RECEIVED 17 NOV 2009

Holiday Inn Bloomsbury

Date: November 2009

Revision: REV F



Holiday Inn

Elevation Plan:



Implementation Details

Location Ref : A

Sign No : 1

Sign Type : P-25 Special - Double sided

Substrate : Concrete base on cobbles

Size : 1918 x 1500 mm

Face Material : Aluminium powder-coated White with acrylic logo*

Graphics : Digitally printed vinyl logo with pushed through acrylic logotype and having translucent vinyl to face*

Colour Ref : *


Illumination : Fluorescent tubes

Additional Notes : * For full specification details see implementation guideline document
Full technical survey to be taken before engineering drawings.

Product Details :




Scale 1 : 100

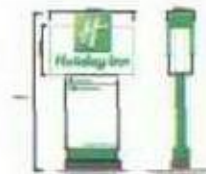

Existing :



Proposed :

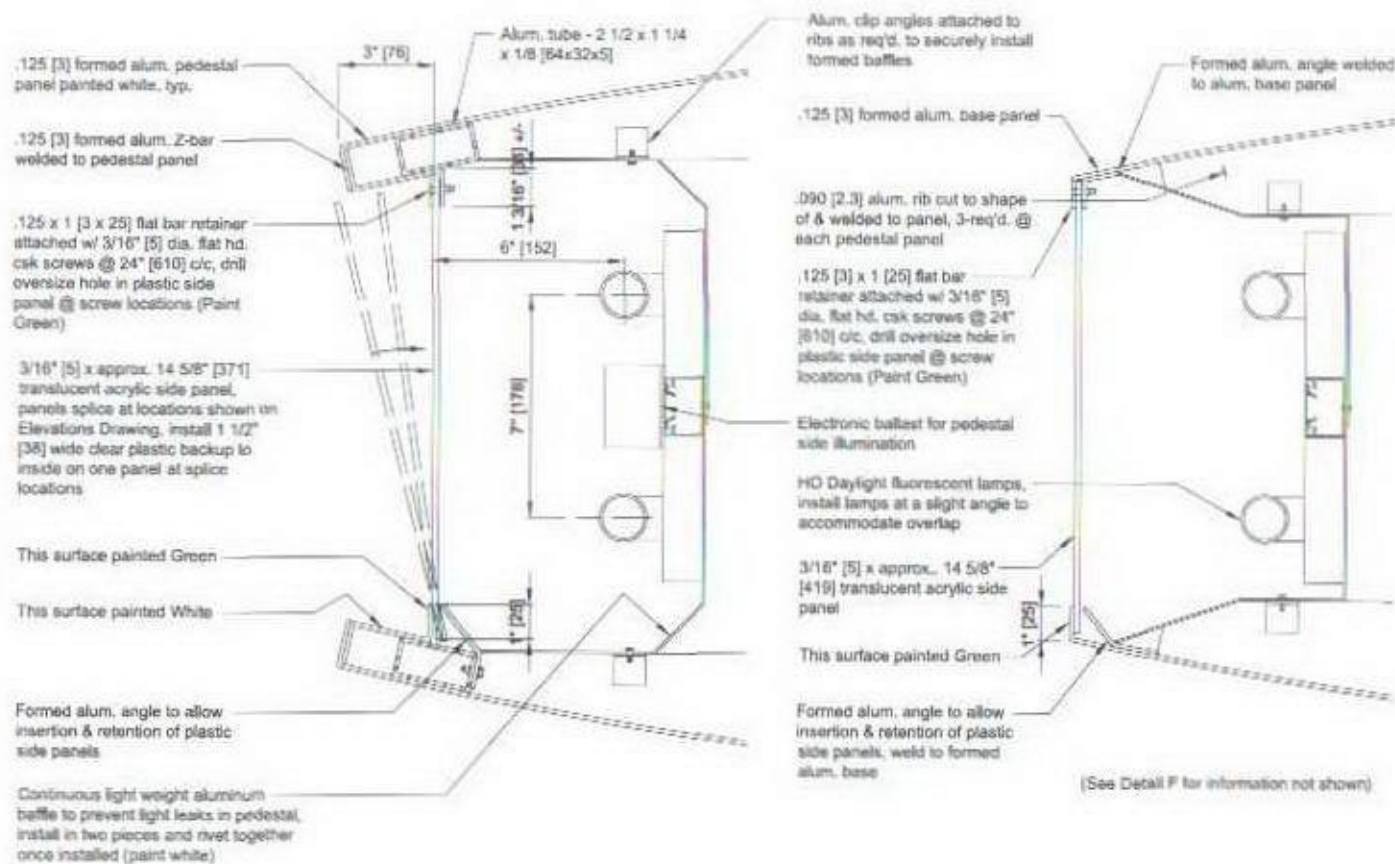

P-49 Pylon Sign
Fabrication sections
and details

Implementation Details

Location Ref : B

Sign No : 2

Sign Type : WP-10

Substrate : Concrete column

Size : 1311 x 889mm o/a

Face Material : Aluminium powder-coated White with acrylic logo*



Graphics : Digitally printed vinyl logo with pushed through acrylic logotype and having translucent vinyl to face"

Colour Ref : *


Illumination : Fluorescent tubes

Additional Notes : * For full specification details see implementation guideline document
Full technical survey to be taken before engineering drawings.

Product Details :

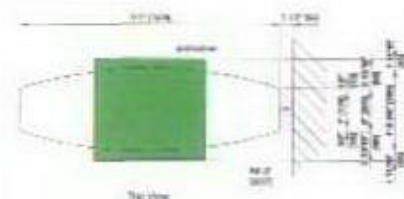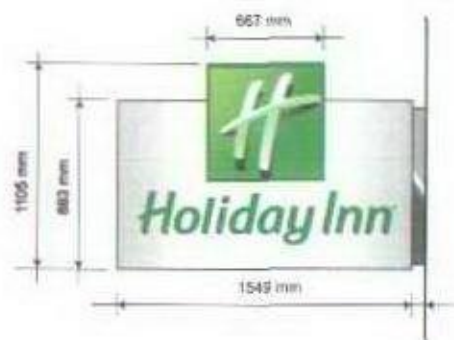

Existing :

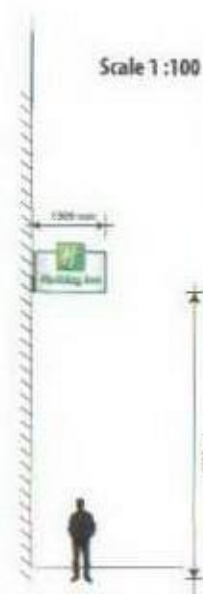

Proposed :

Implementation Details

Location Ref : C

Sign No : 3 (option 1)

Sign Type : WP-10

Substrate : Concrete column

Size : 1311 x 889mm o/a

Face Material : Aluminium powder-coated White with acrylic logo*


Graphics : Digitally printed vinyl logo with pushed through acrylic logotype and having translucent vinyl to face*

Colour Ref : -

Illumination : Fluorescent tubes


Additional Notes : * For full specification details see implementation guideline document
Full technical survey to be taken before engineering drawings.

Product Details :

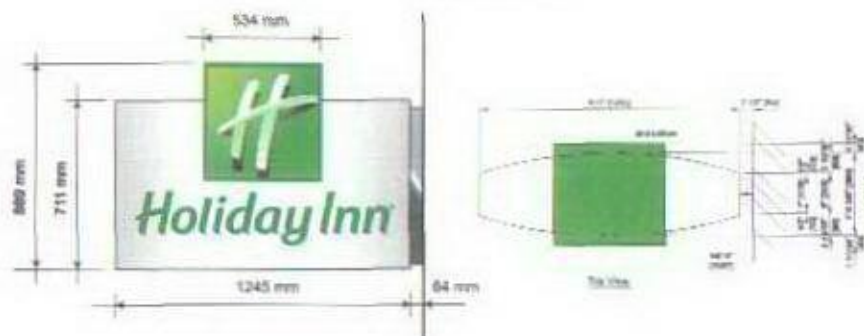


Existing :

Scale 1 : 100

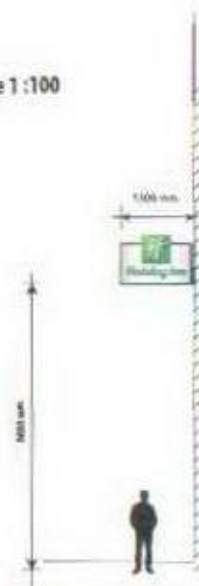

Proposed :

WP-10 Wall projecting sign Fabrication & section drawing

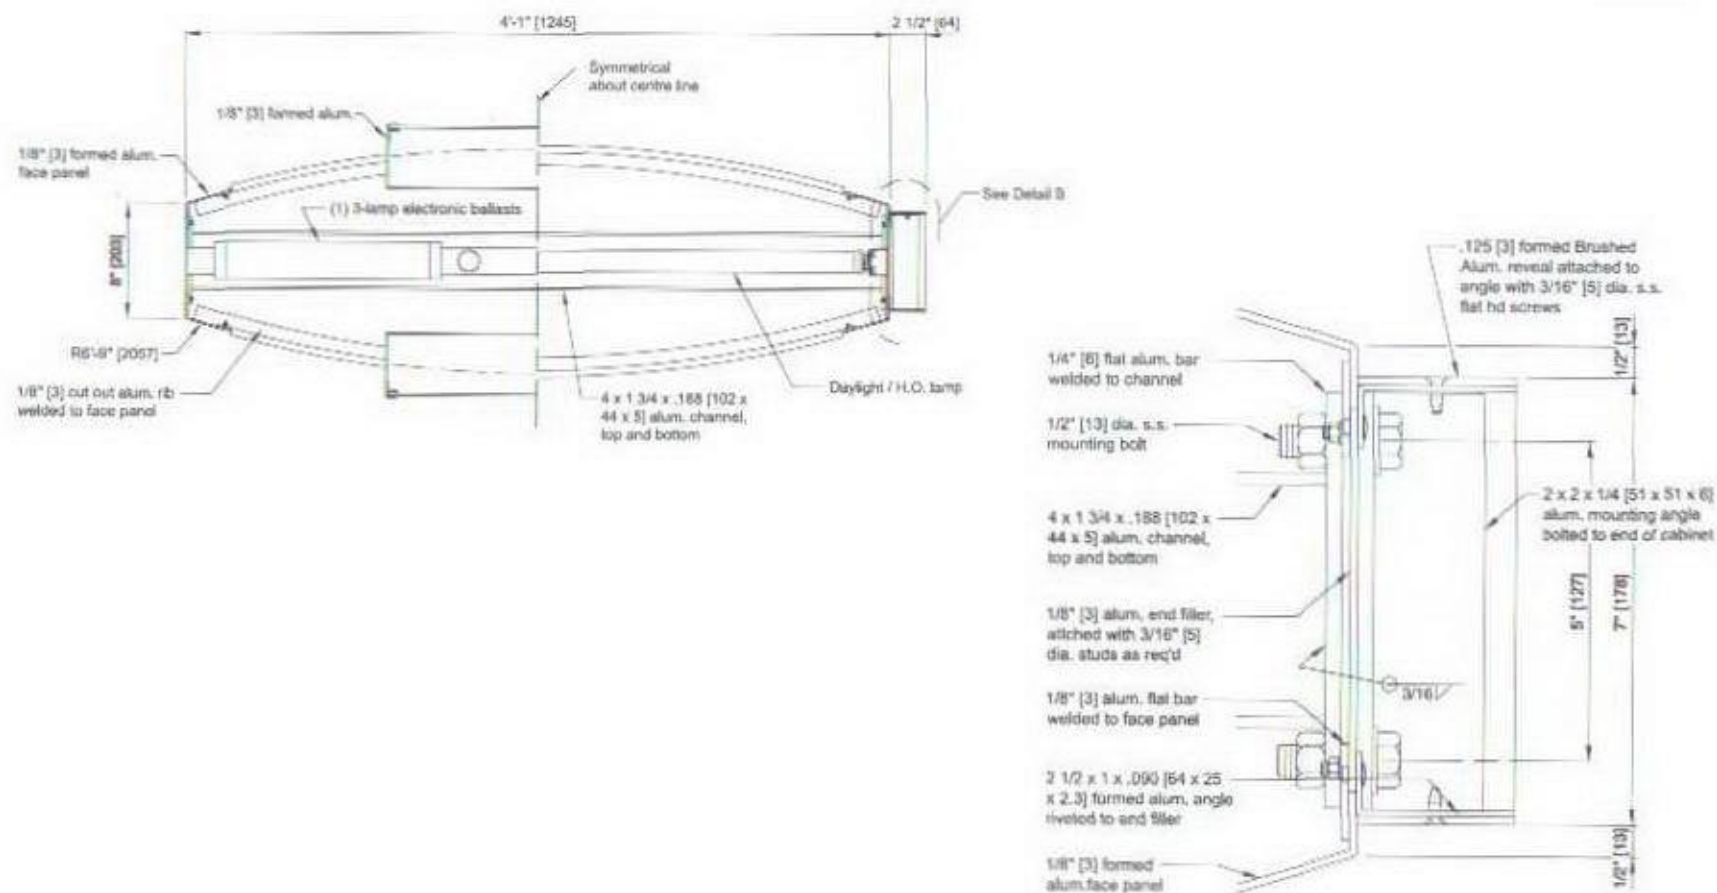

Implementation Details

Location Ref : E

Sign No : 4

Sign Type : L-LM*

Substrate : Marble panels

Size : 10195 x 712mm o/a fascia
& 2522 x 610mm logoFace Material : Fret-cut fabricated aluminium
panels powder-coated WhiteGraphics : Opal acrylic with digitally printed logo
and translucent Green logotype letters

Colour Ref : *

Illumination : LED illumination

Additional Notes : * For full specification details see
implementation guideline document
Full technical survey to be taken before
engineering drawings.

Product Details :



Existing :



Proposed :