


SECTIONS/DETAILS

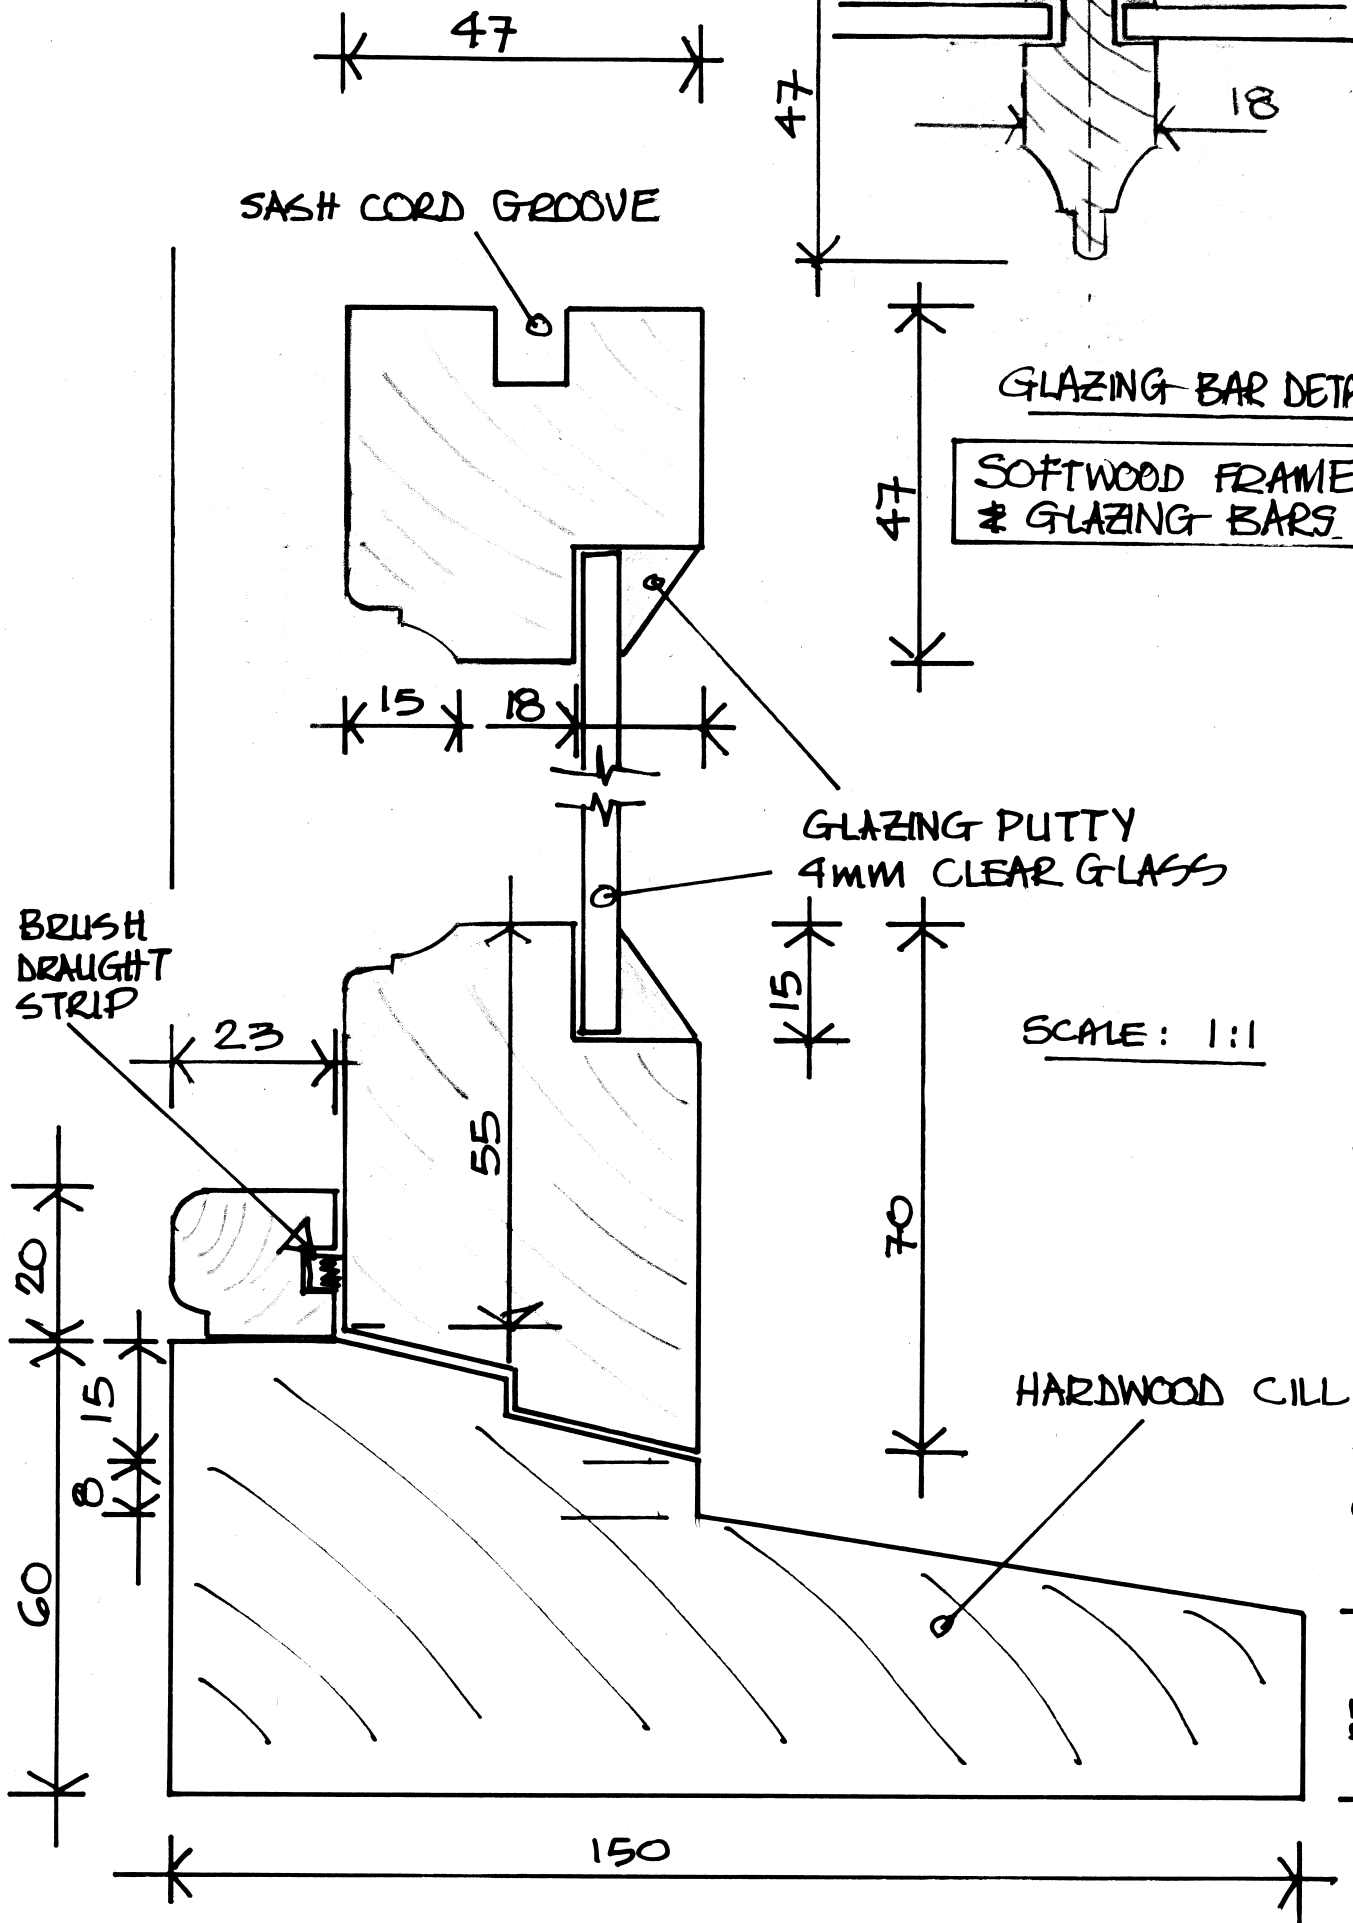

REVⁿ C RADIUS TO GLAZING BAR DETAIL REV D
REVⁿ B SECTION/DETAILS REV D

REVⁿ A: GLAZING BAR DETAIL AMENDⁿ
DRG. N^o LS/OO3 REV C

CLIENT: BIGNELL

CONTRACT: 19A LEIGH ST., WC1H 9EW