



LEGEND

- 1 New conservation rooflight
- 2 New inset roof terrace
- 3 New timber framed glass sliding/folding doors
- 4 New lead-clad side dormer
- 5 New lead clad rear dormer
- 6 New timber framed window
- 7 Existing slate rooftiles

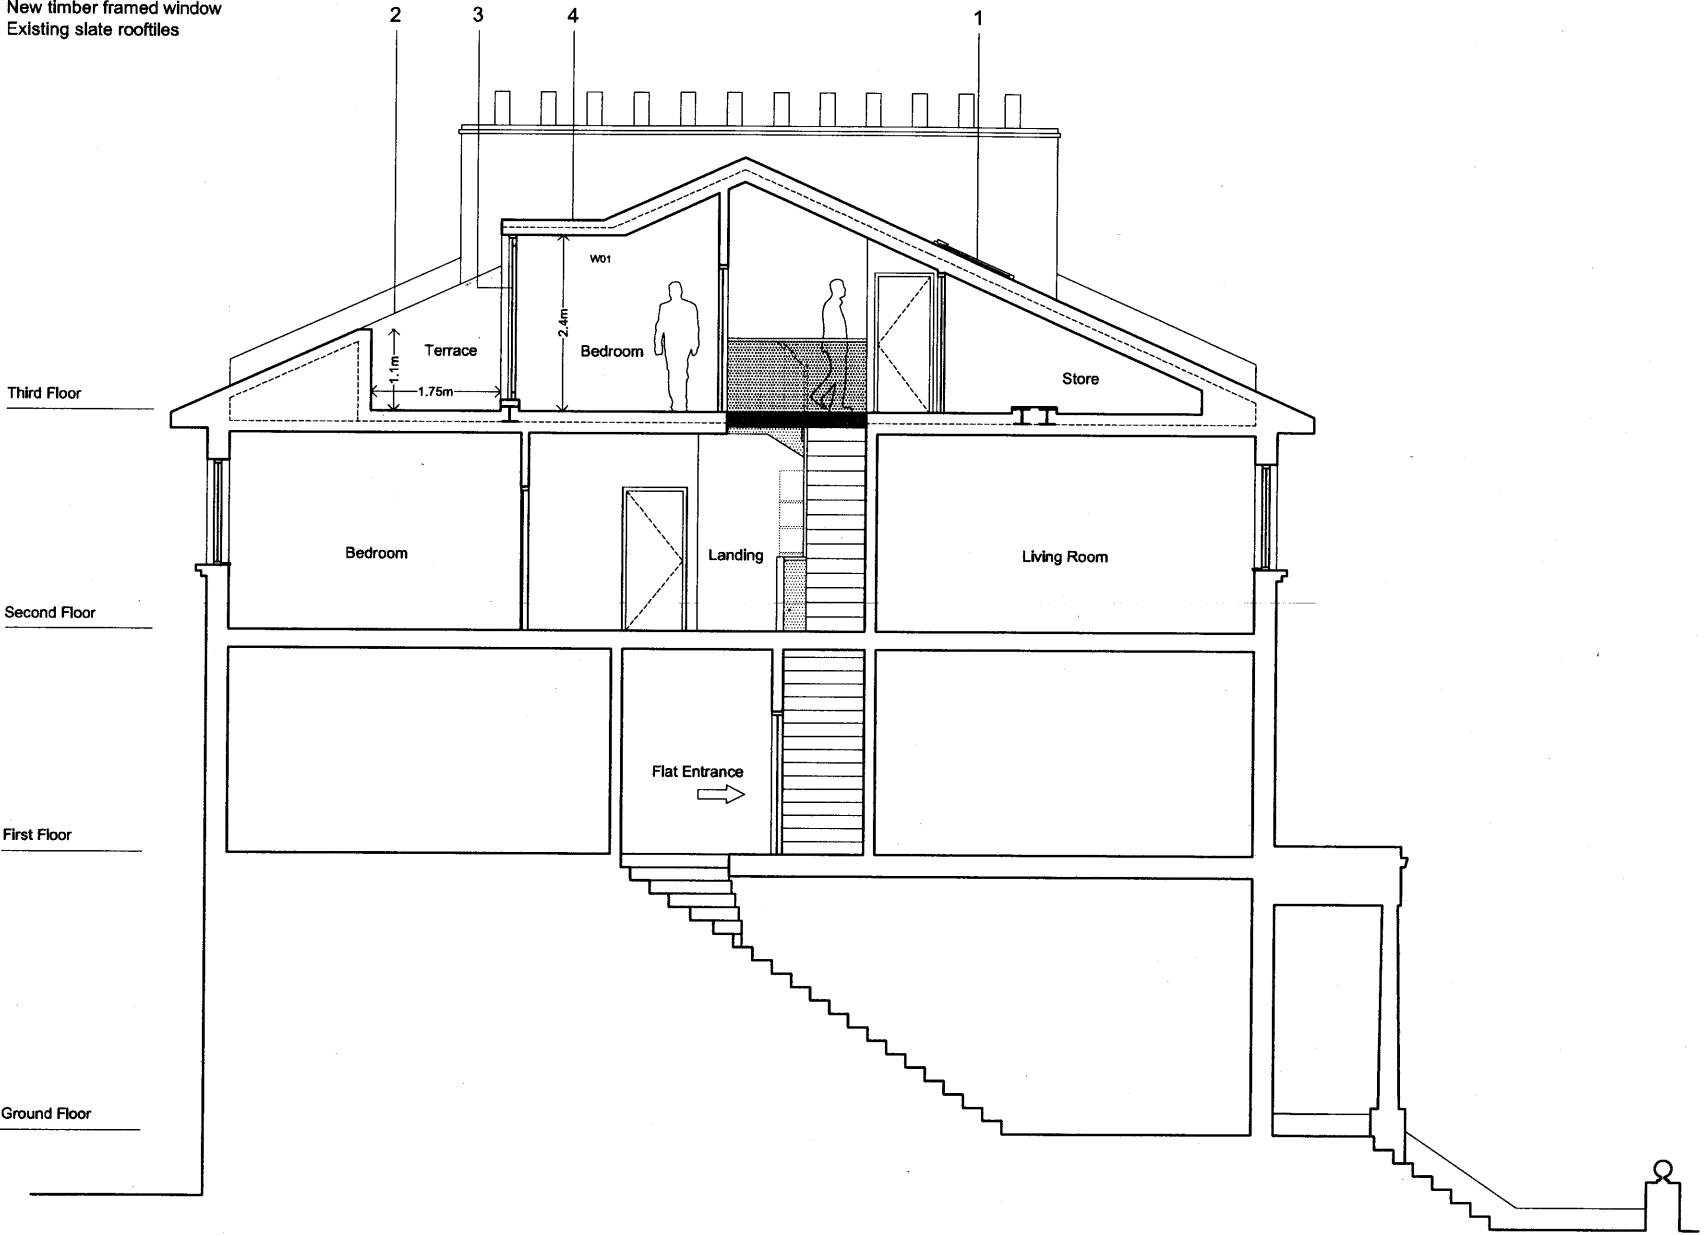

PROPOSED SECTION A

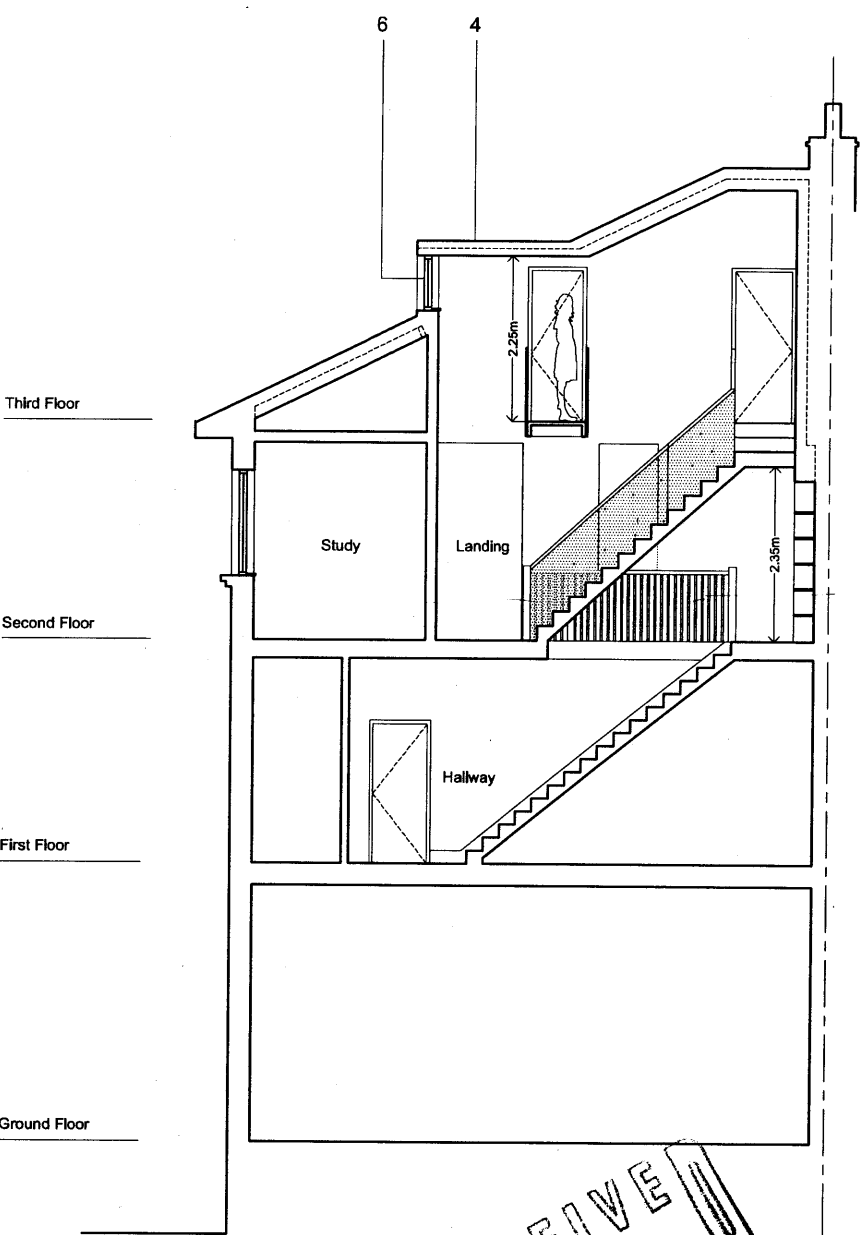

PROPOSED SECTION B

RECEIVED
04 FEB 2010

de DRAFT
ARCHITECTURE | DESIGN

TEL | 07834 059440 EMAIL | DEDRAFT4@GMAIL.COM

revision
A 01.02.10 Dormer height reduced

deDRAFTARCHITECTURE.DESIGN take no responsibility for dimensions obtained by scaling from this drawing. If no dimension is shown the recipient must ascertain the dimension specifically from the architect or by site measurement and may not rely on the drawing. Supply of the drawing in digital form is solely for convenience and no reliance may be placed on any data in digital form. All data must be checked against hard copy. This drawing is issued for design intent only and should not be used for construction unless stated.

copyright
This drawing is the property of deDRAFTARCHITECTURE.DESIGN. No disclosure or copy of it may be made without the written permission of deDRAFTARCHITECTURE.DESIGN.

project		drawing title			
18 BELSIZE SQUARE		PROPOSED SECTIONS 1			
client	scale at A1	scale at A3	drawn	date	
HILARY THOMAS JOHN ANDREWS	1.50	1.100	GS	NOV 09	
project no.	drawing no.	revision			
114	A020	A			