


RECEIVED
17 FEB 2010

SECTION JOINT LINE

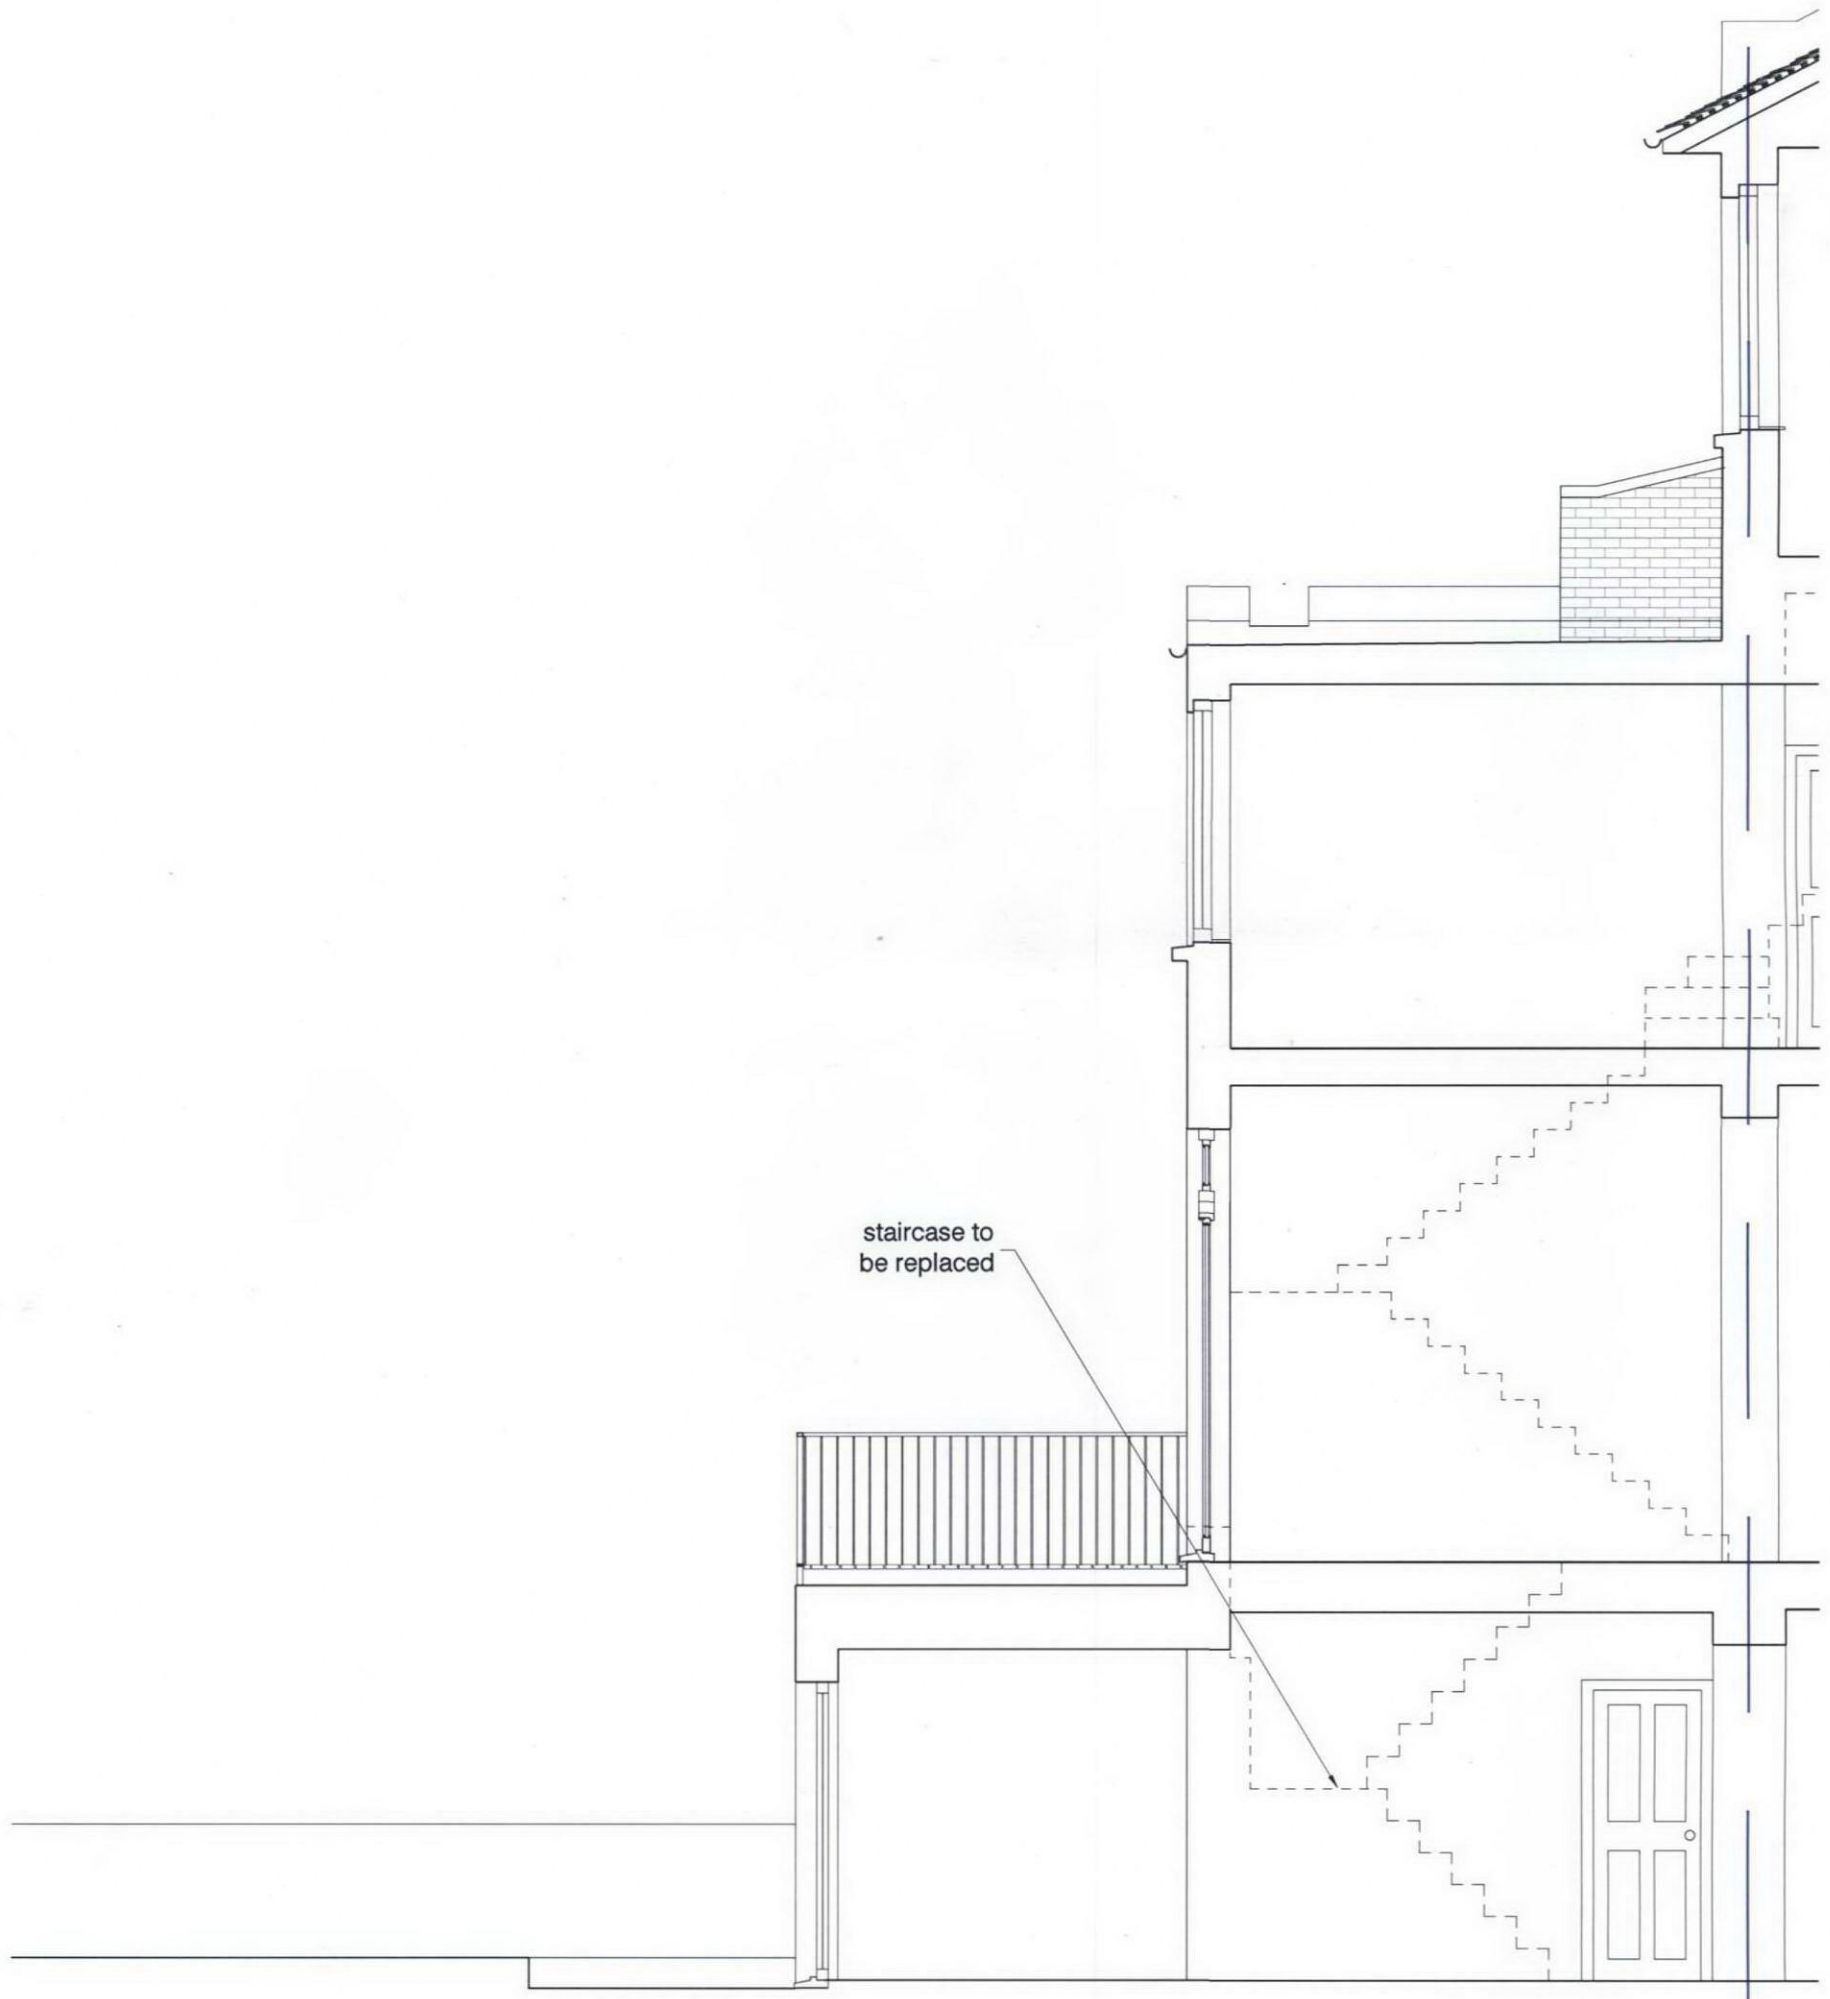

85 BELSIZE LANE NW3 5AU
EXISTING SECTION A-A' (PART)
DWG 174 P/01
SCALE 1:50@A3 - REV A - FEB 2010
Aivars Architect Ltd. - 43B Eton Avenue London NW3 3EP
Tel 020 7794 5411 ca@aivarsarchitects.com