


RECEIVED
17 FEB 2010

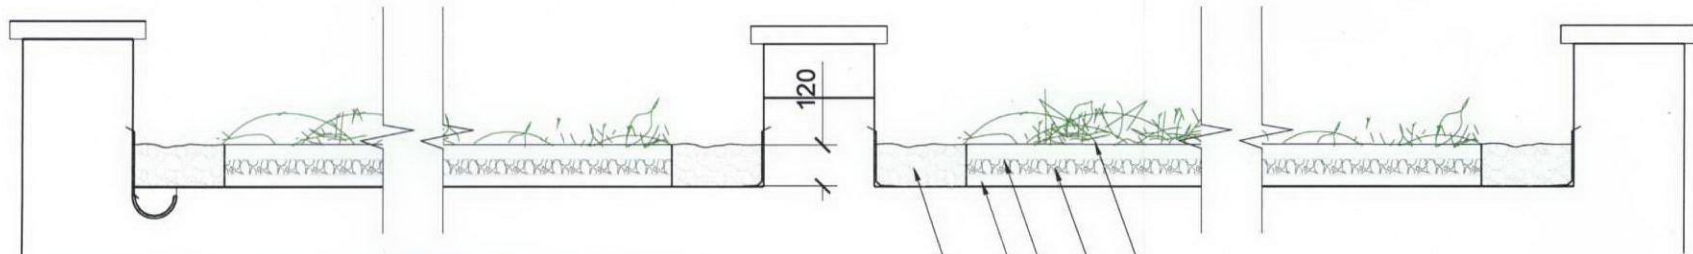

SECTION D-D' GREEN ROOF

1:20

SECTION JOINT LINE

- sedum blanket
- Bio-diverse Substrate
- filter fleece
- Drainage and retention layer
- river stone edging

new coping stone
to existing parapet

new green roof on
top of new roofing
membrane

D

D'

new metal spiral
staircase from garden
to terrace.
Balustrade to match
existing in terrace

new walk on roof light
to be flush with deck

D
15

H
15

I
15

1:50



85 BELSIZE LANE NW3 5AU
PROPOSED SECTION A-A' AND SECTION D-D'
DWG 174 P/08

SCALE 1:20 + 1:50@A3 - REV A - FEB 2010

Aivars Architect Ltd. - 43B Eton Avenue London NW3 3EP
Tel 020 7794 5411 ca@aivarsarchitects.com