



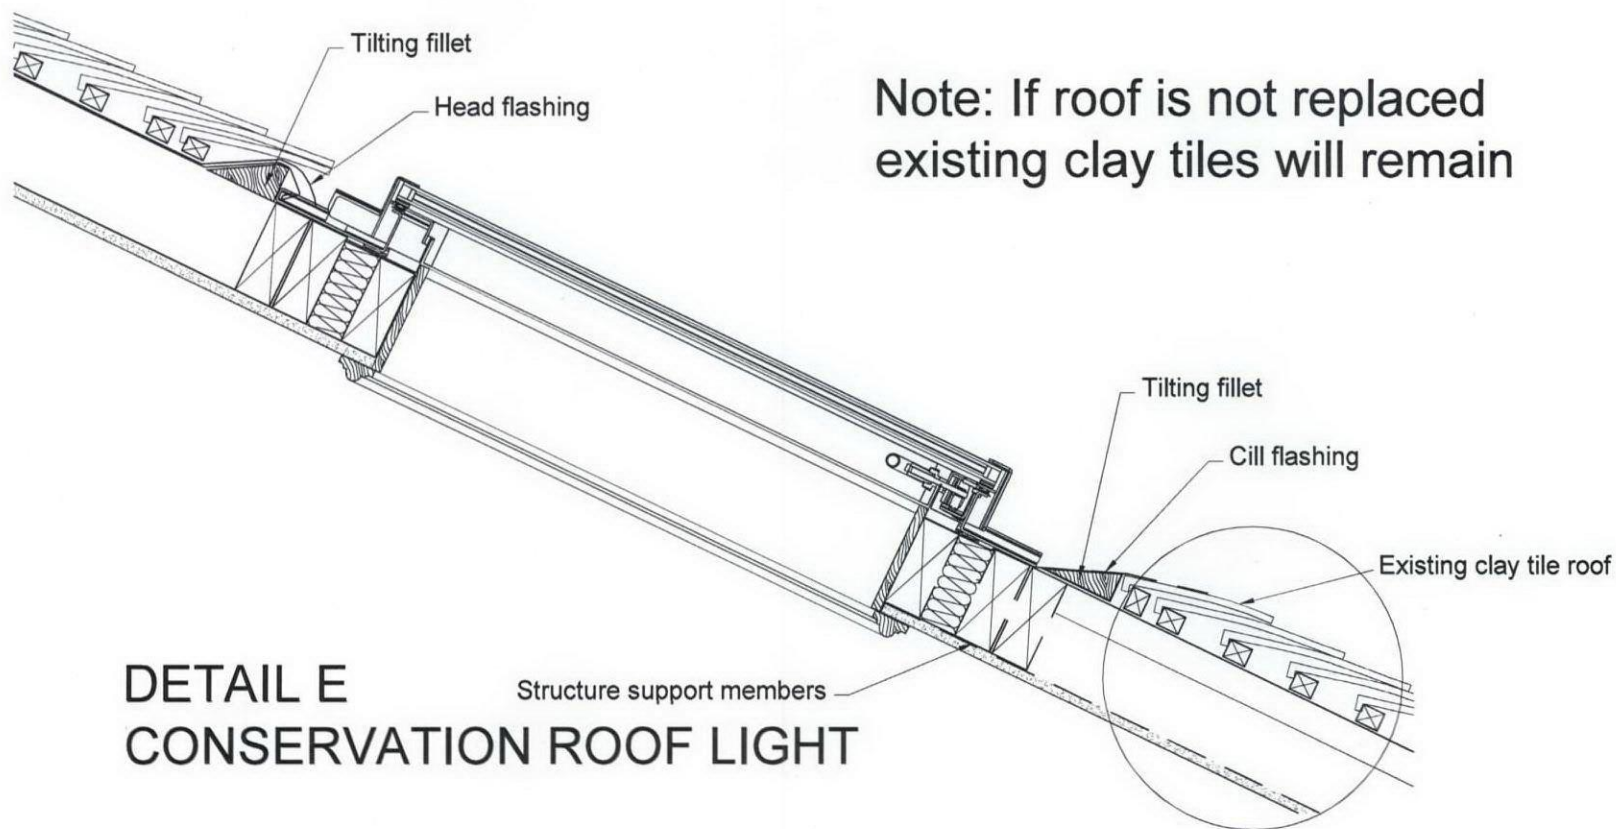


Note: If roof is not replaced existing clay tiles will remain






DETAIL E
CONSERVATION ROOF LIGHT

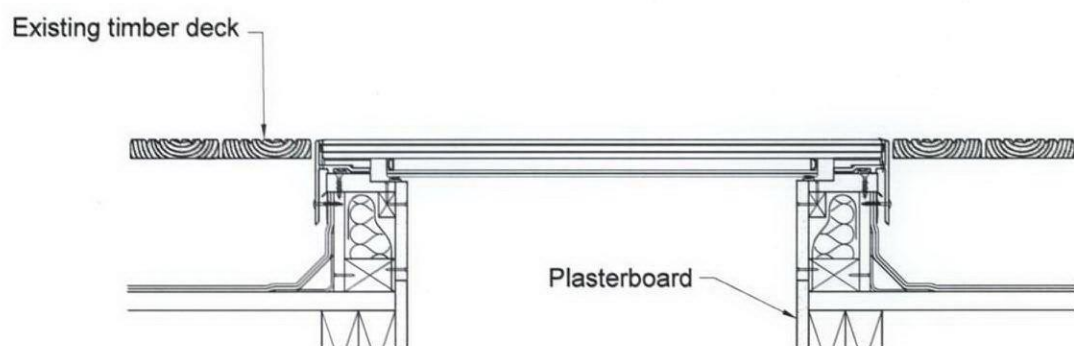


DETAIL D
Terrace walk-on roof light

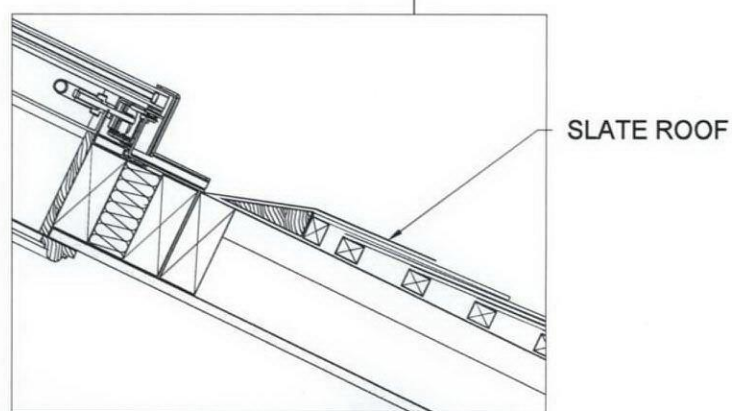

SLATE ROOF OPTION
FOR CONSERVATION ROOF LIGHT

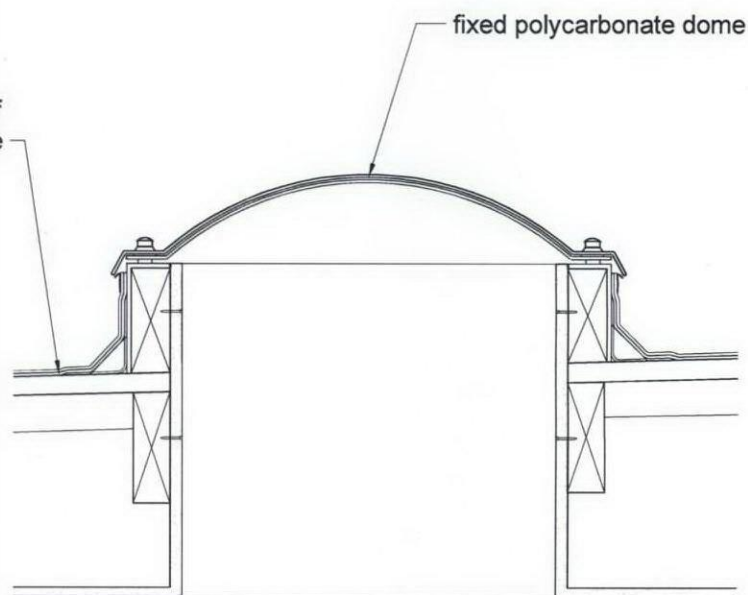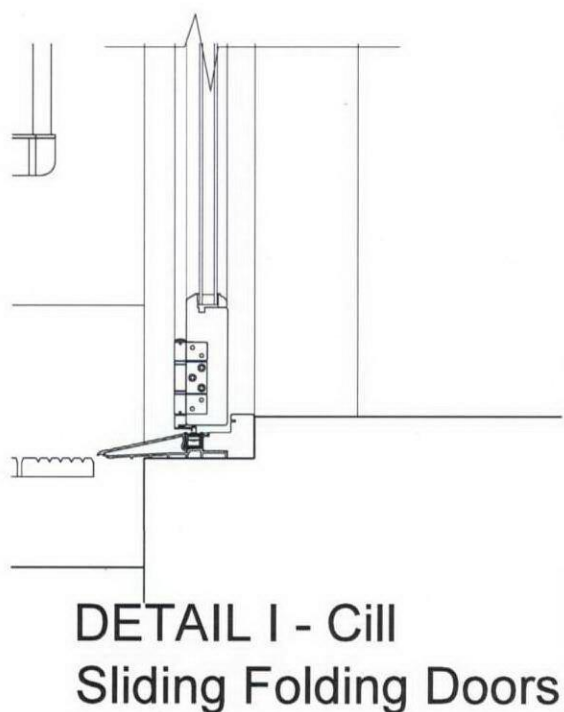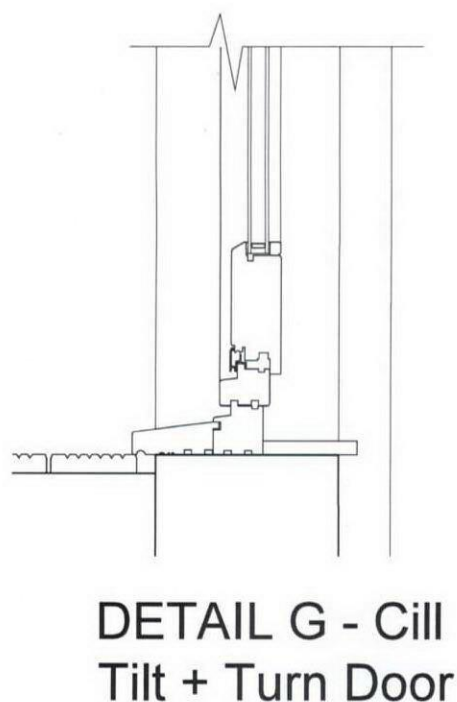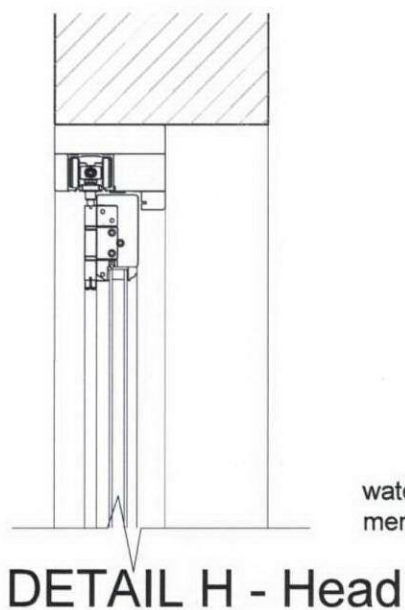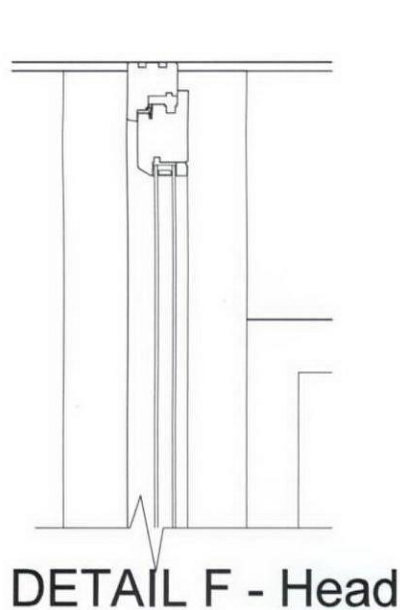

DETAIL J
Dome Roof Light

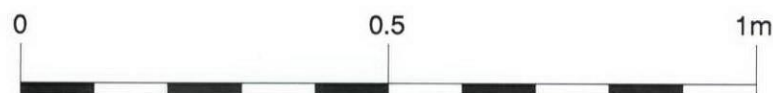

85 BELSIZE LANE NW3 5AU
DETAILS ROOFLIGHTS AND DOORS
DWG 174 P/15
SCALE 1:10@A3 - REV A - FEB 2010
Aivars Architect Ltd. - 43B Eton Avenue London NW3 3EP
Tel 020 7794 5411 ca@aivarsarchitects.com