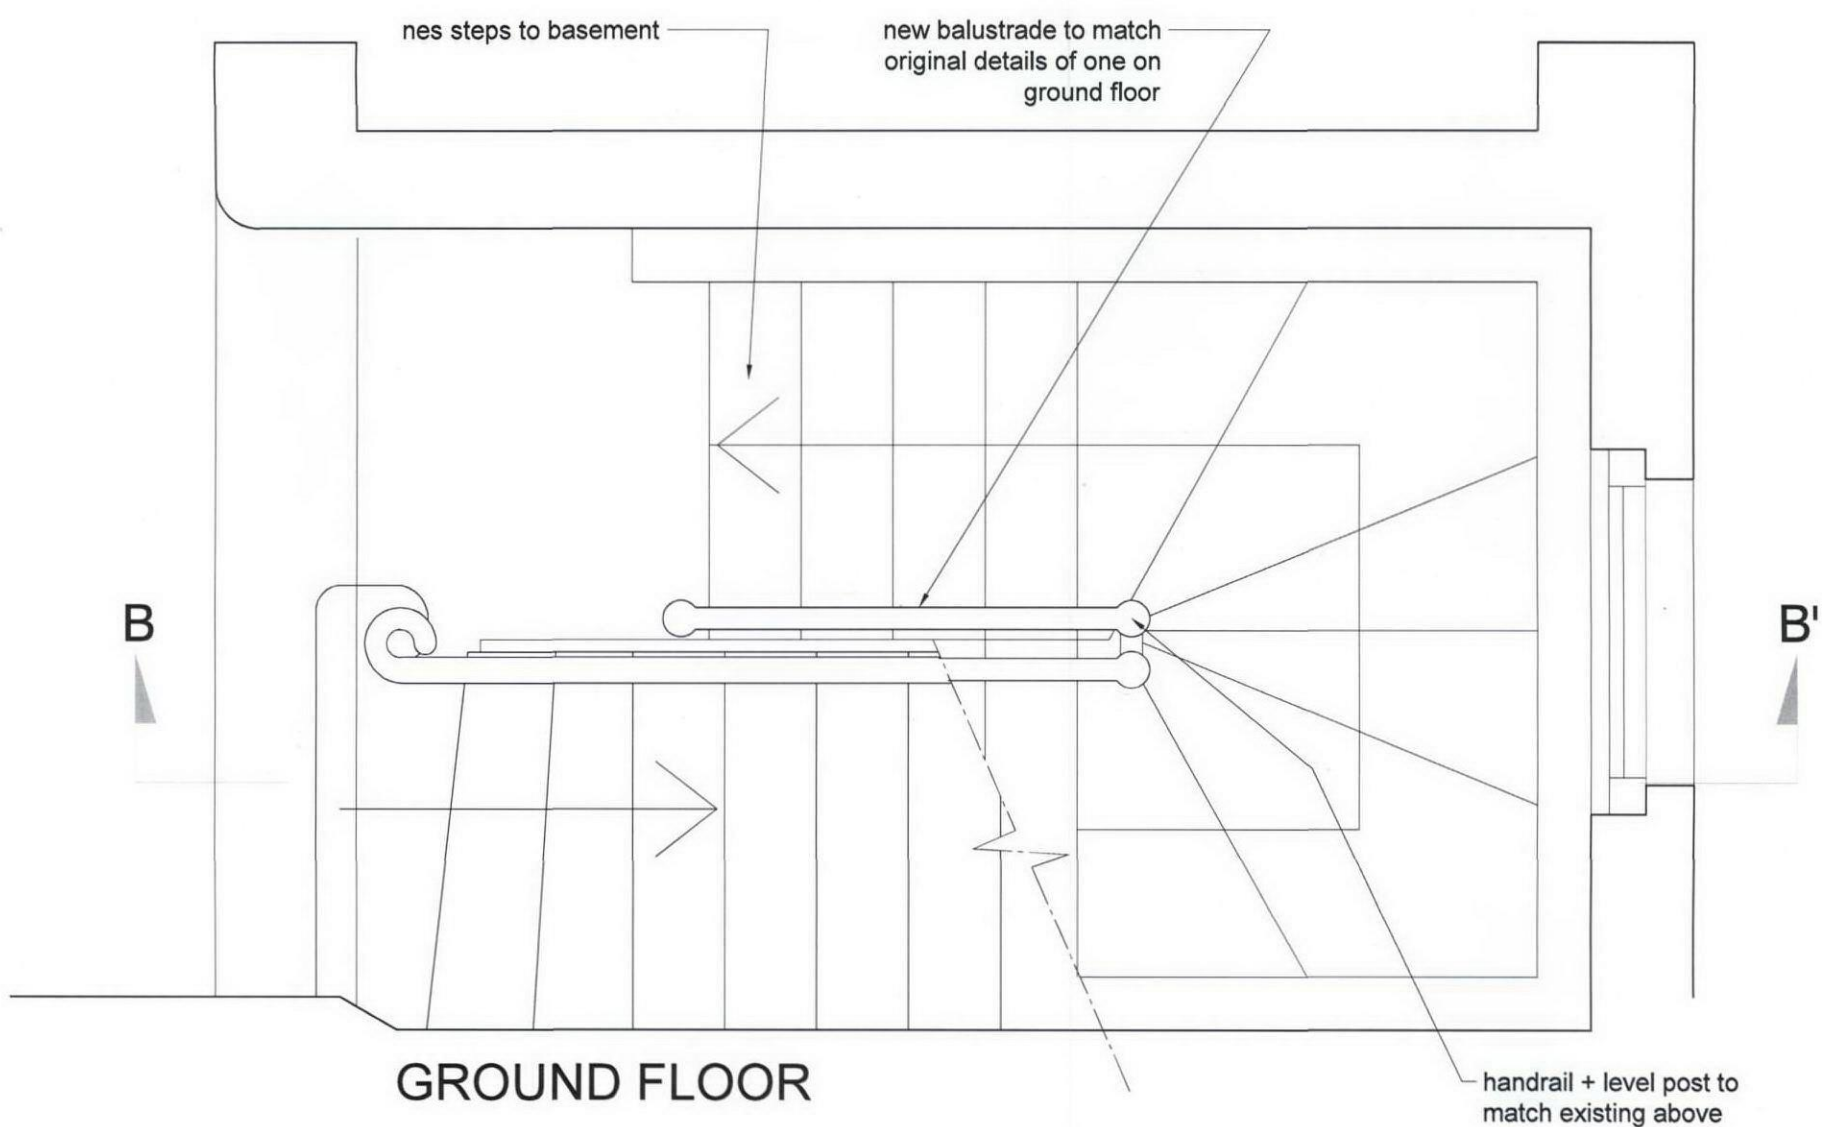
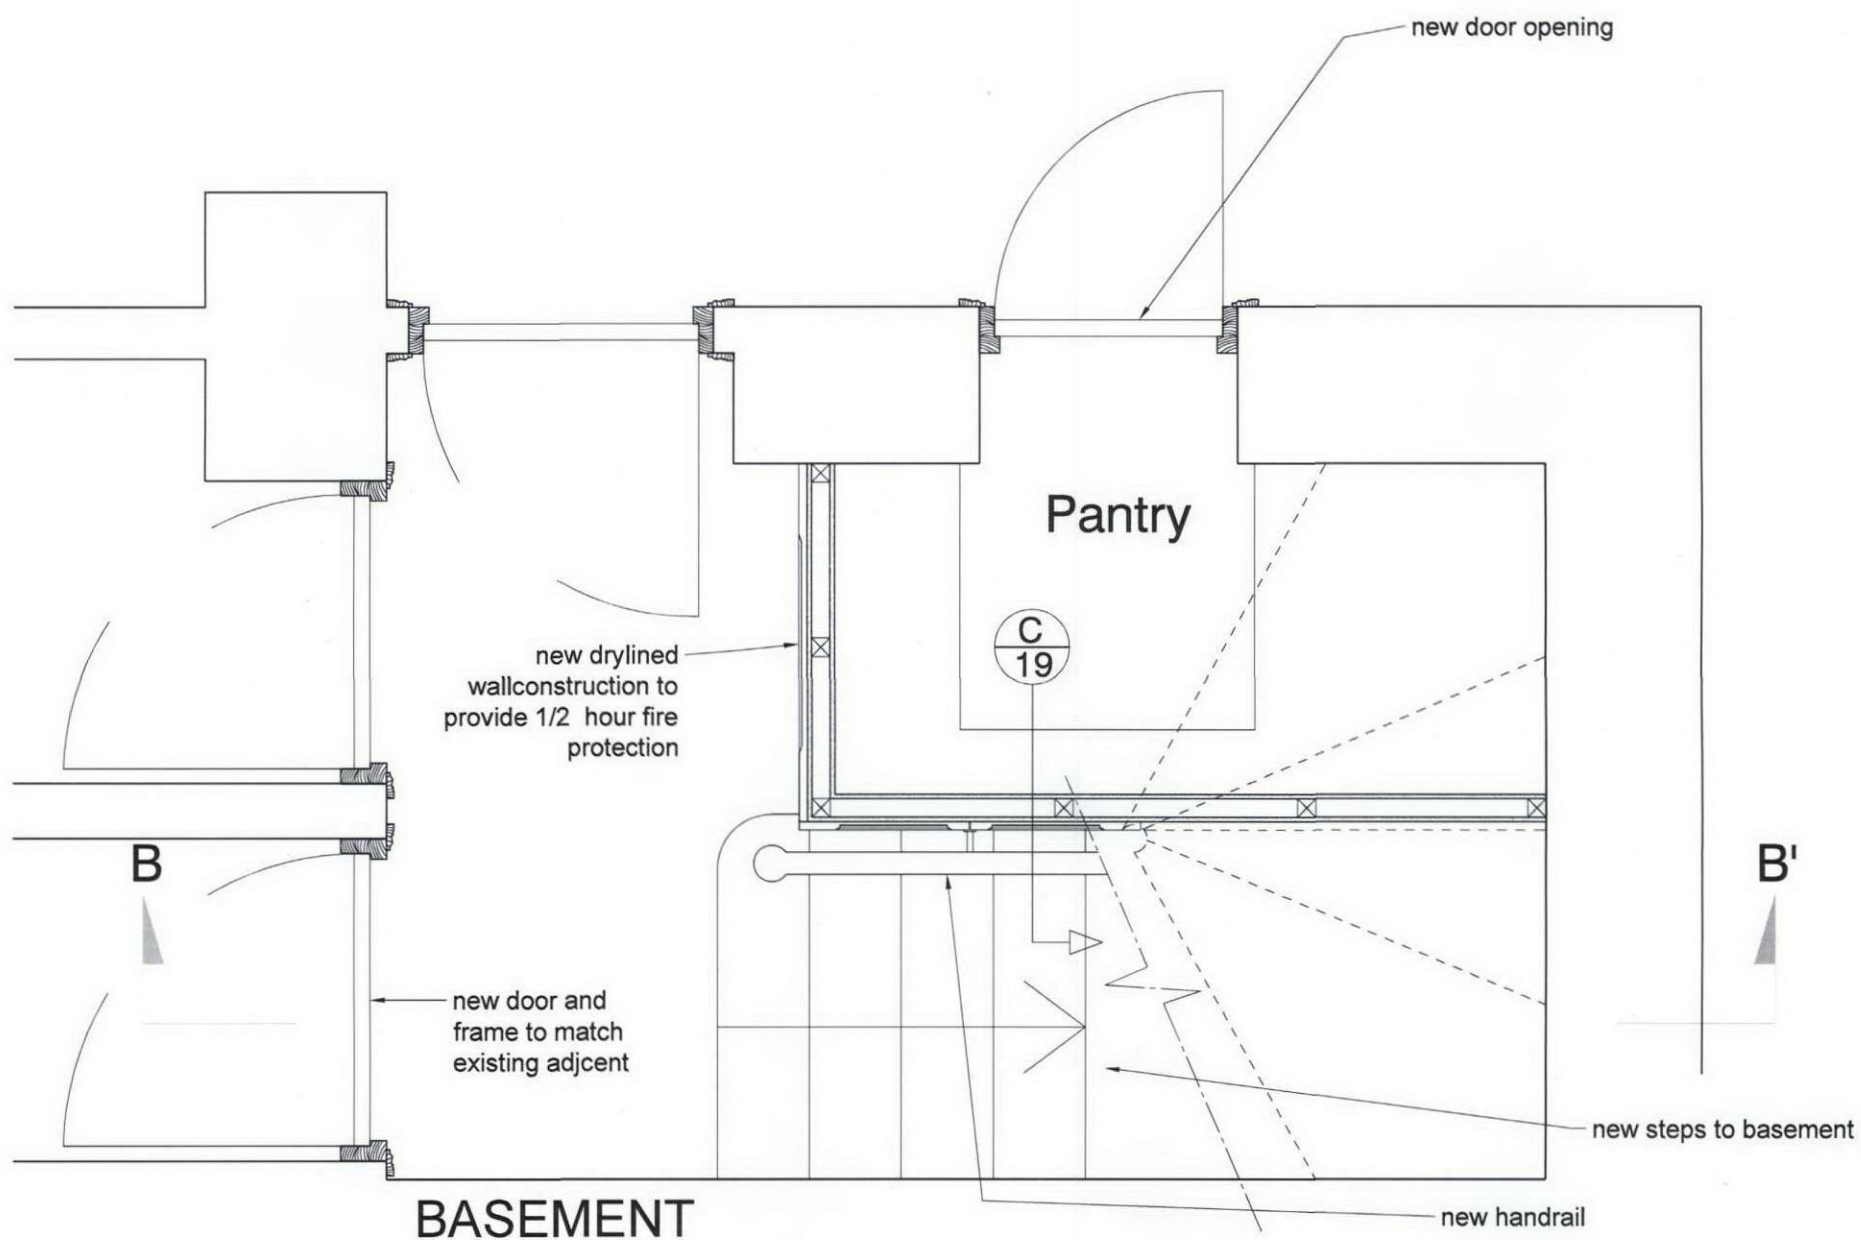


85 BELSIZE LANE NW3 5AU
PROPOSED STAIR PLANS
DWG 174 P/17
SCALE 1:20@A3 - REV A - FEB 2010
 Aivars Architect Ltd. - 43B Eton Avenue London NW3 3EP
 Tel 020 7794 5411 ca@aivarsarchitects.com