



1 Proposed Pulley Elevation
P221 scale 1:10 @ A3

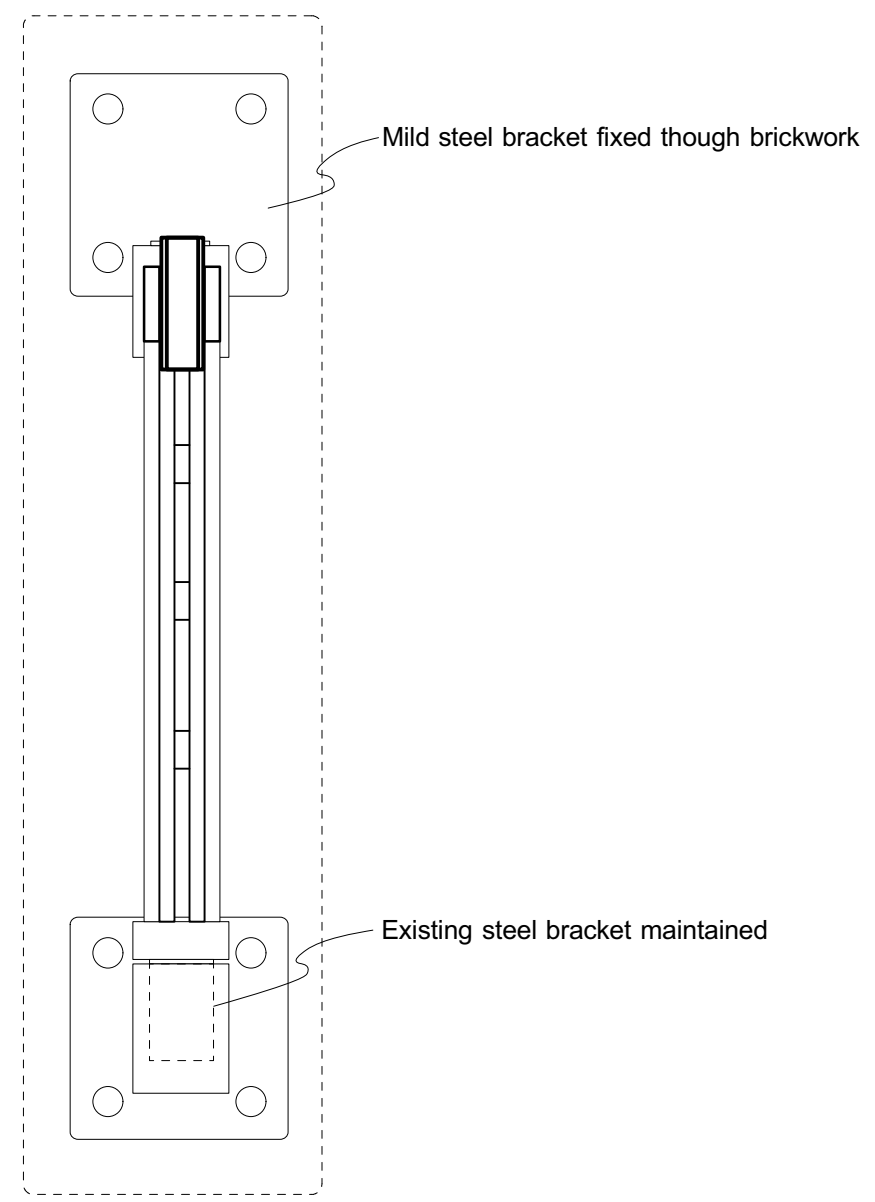

2 Proposed Pulley Elevation
P221 scale 1:10 @ A3

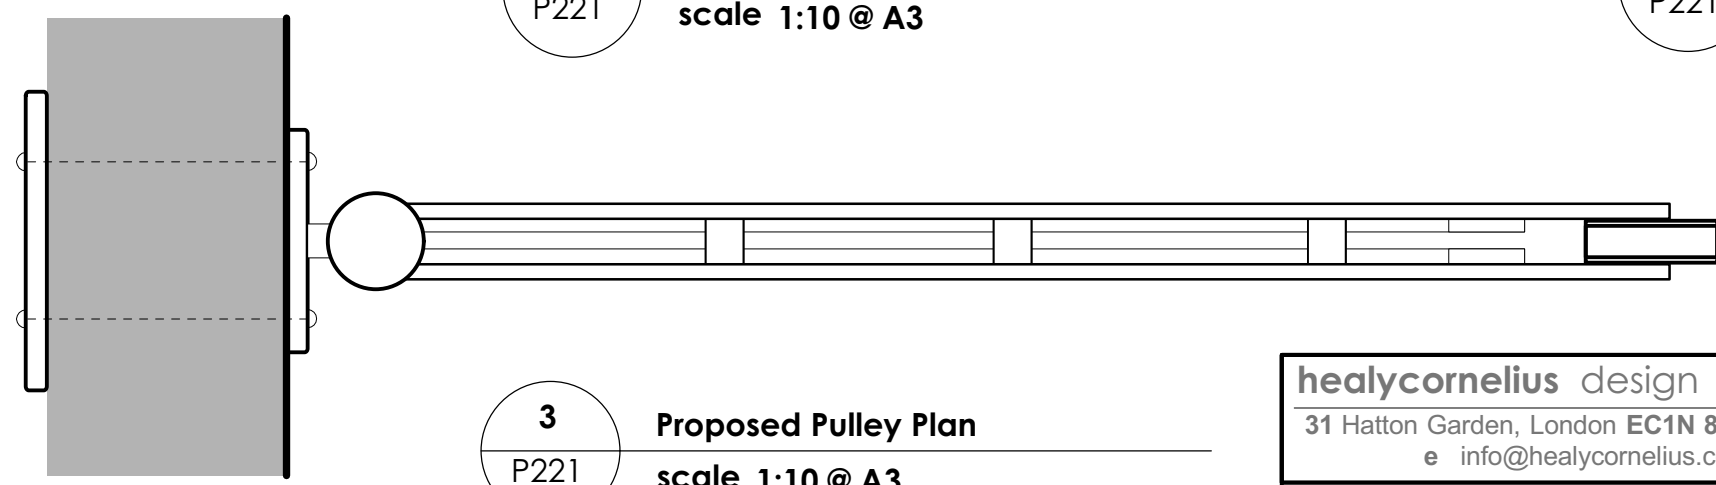

3 Proposed Pulley Plan
P221 scale 1:10 @ A3

healycornelius design consultancy ltd. 31 Hatton Garden, London EC1N 8DH t 020 7404 7771 e info@healycornelius.com f 020 7404 7772		Drawing Title: Proposed Pulley Detail	
Client: Mr. Chapman	Scale: as shown	Date: Jan 10	Drawn: JL
Job Title: 23 Mercer St. WC2H 9QR	Drawing Number: 09-400-P221		Rev: