




4
P202 **Section Through Third Floor to Courtyard Elevation**
scale 1:20

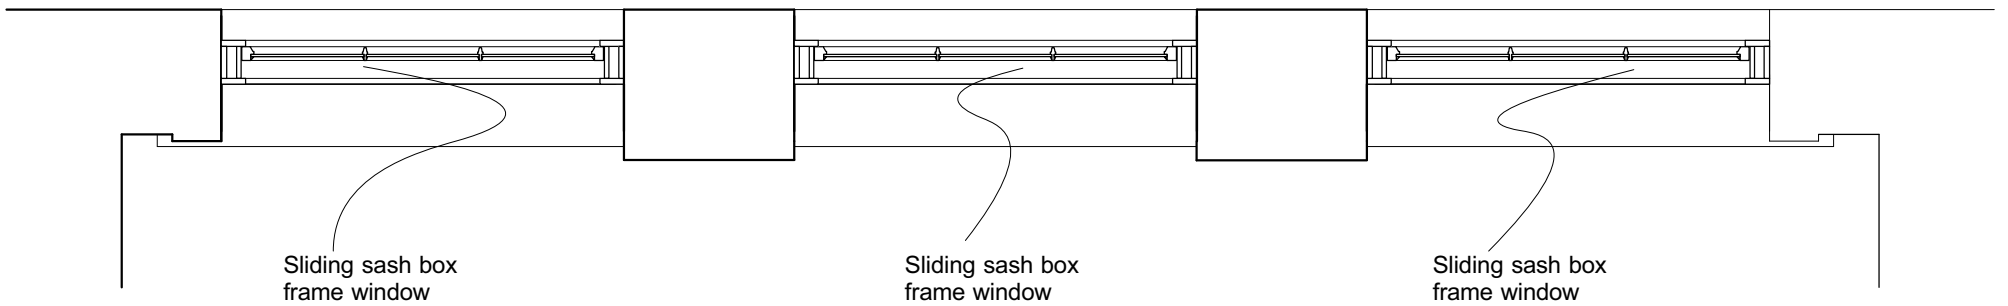

3
P202 **Section Through Second Floor to Courtyard Elevation**
scale 1:20

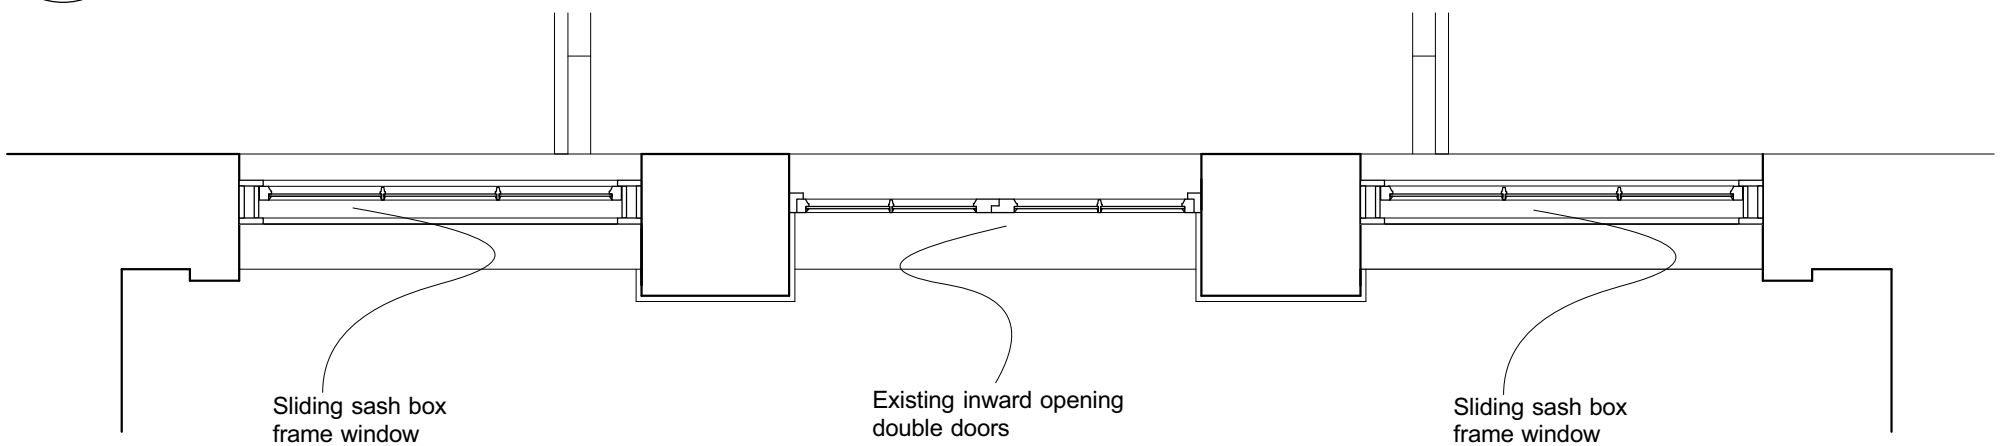

2
P202 **Section Through First Floor to Courtyard Elevation**
scale 1:20

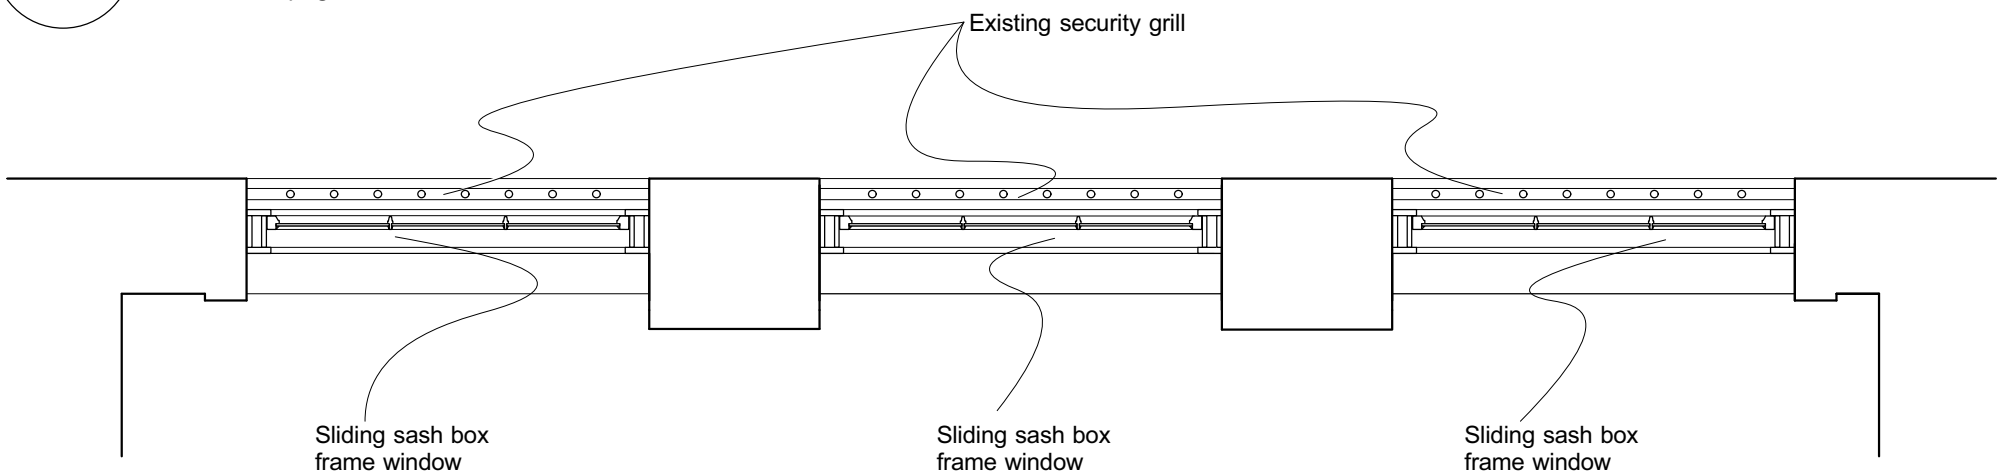

1
P202 **Section Through Ground Floor to Courtyard Elevation**
scale 1:20

| | | | |
|---|------------------------------------|---|------------------|
| healycornelius design consultancy ltd. 31 Hatton Garden, London EC1N 8DH t 020 7404 7771 e info@healycornelius.com f 020 7404 7772 | | Drawing Title: Section Plans Through Existing Windows to Courtyard Elevation | |
| Client: Mr. Chapman | Scale: as shown | Date: Nov 09 | Drawn: UH |
| Job Title: 23 Mercer St. WC2H 9QR | Drawing Number: 09-400-P202 | | Rev: |