




**PLAN OF OAK HILL WAY BOUNDARY WALL**

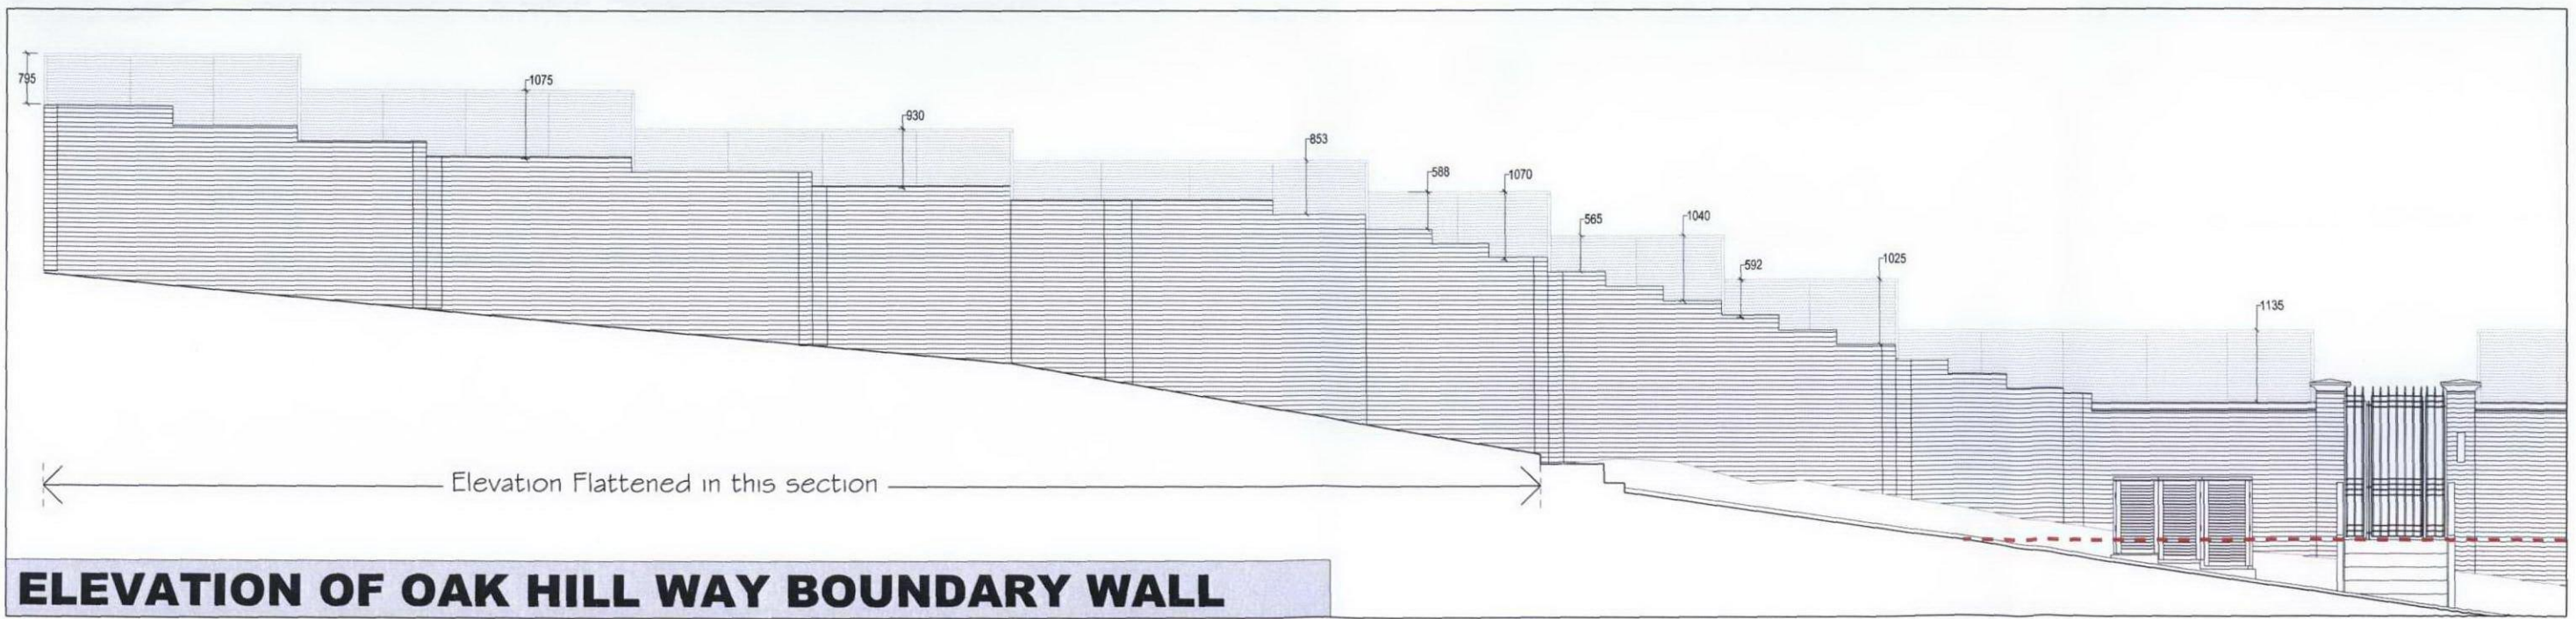

**ELEVATION OF OAK HILL WAY BOUNDARY WALL**

**Notes** No scaled dimensions to be taken from this drawing. All dimensions to be site checked.  
 This drawing is to be read in conjunction with drawing numbered 6788 587, 588, 590, 591, 592 and 593.  
 For details of proposed soft landscaping, please refer to Andrew Wenham Garden Design's drawings and illustrations numbered Co/10/AW, Co/11/AW, Co/11a/AW, Co/11b/AW, Co/12/AW.

Rev	Date	Revision	Initials	Rev	Date	Revision	Initials

project  
 22 REDINGTON ROAD  
 LONDON, NW3 7RG  
 client

drawing  
 EXISTING  
 OAKHILL BOUNDARY (UPPER SECTION)  
 date 14/01/10 scale 1:50@A1 drawn HS checked JE  
 job no 6788 drawing no 589 rev

**METROPOLITAN DEVELOPMENT CONSULTANCY**  
 66 Bickenhall Mansions,  
 Bickenhall Street, London, W1U 6BX  
 Telephone: 020 7486 6675  
 Fax: 020 7486 7206  
 Email: surveyors@mdclondon.com