


PLAN OF OAK HILL WAY BOUNDARY WALL

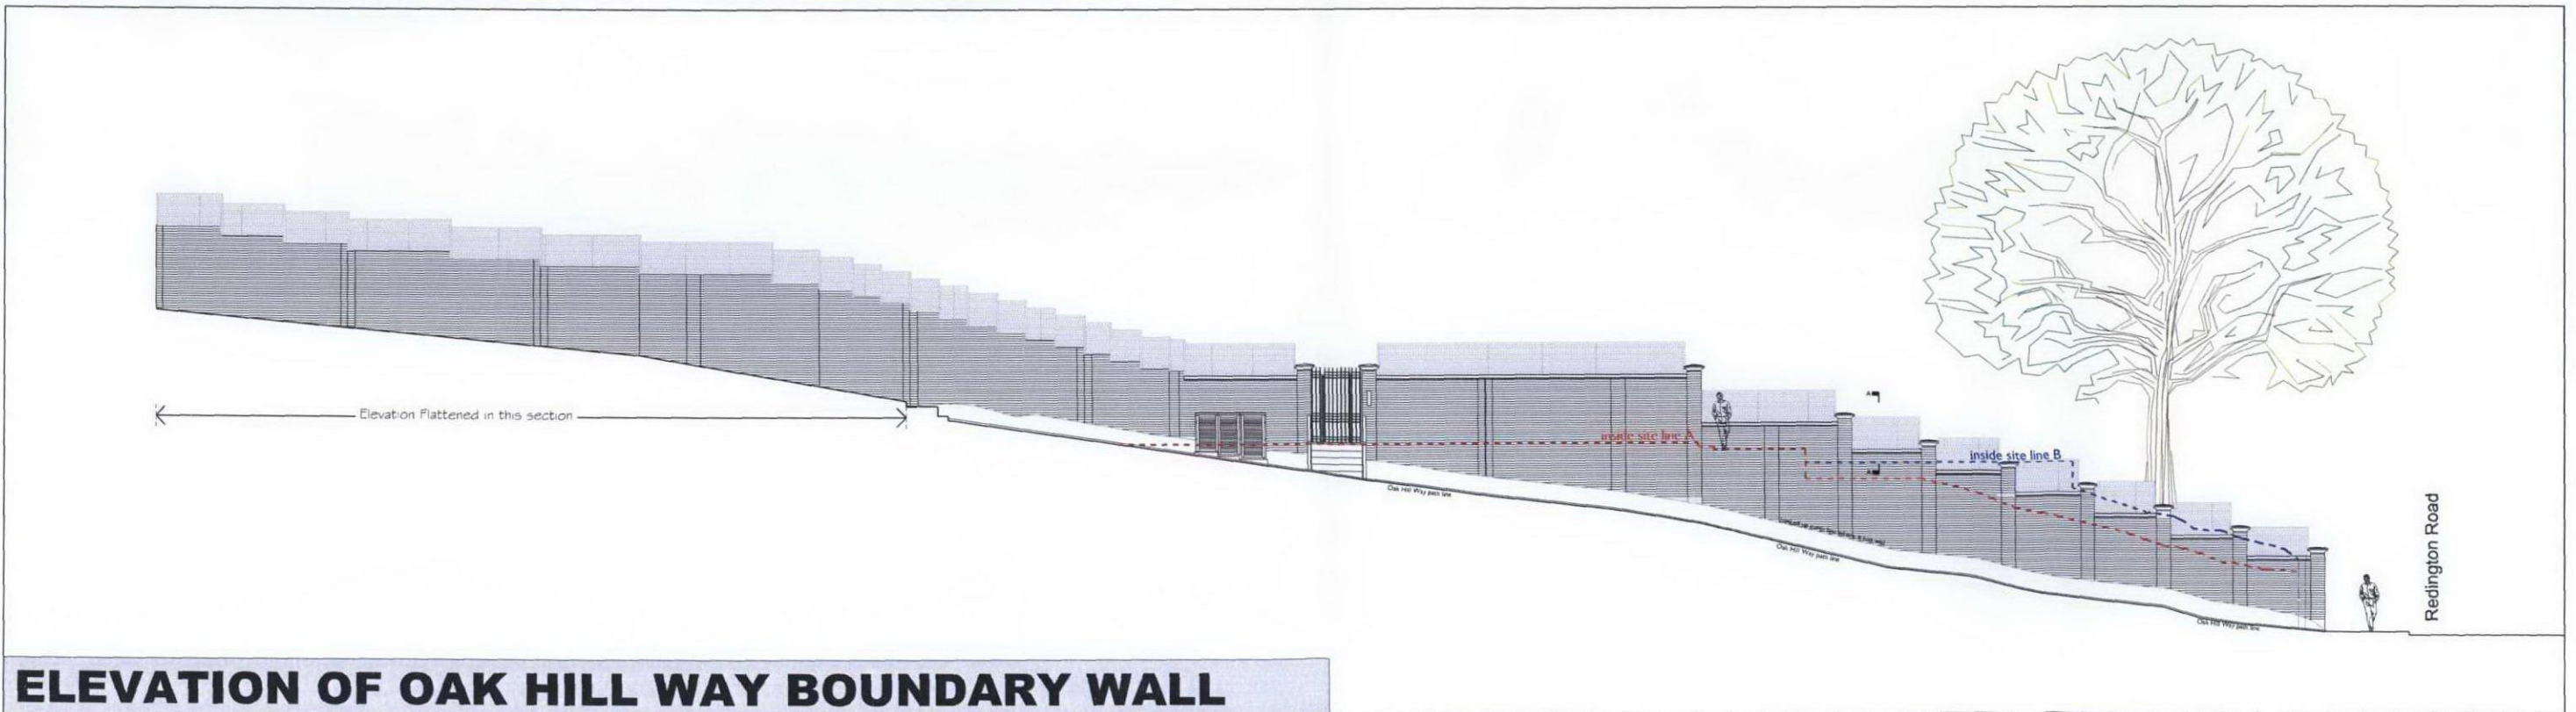

ELEVATION OF OAK HILL WAY BOUNDARY WALL

Notes No scaled dimensions to be taken from this drawing. All dimensions to be site checked.

This drawing is to be read in conjunction with drawing numbered 6788 587, 588, 589, 590, 592 and 593.

For details of proposed soft landscaping, please refer to Andrew Wenham Garden Design's drawings and illustrations numbered Co/10/AW, Co/11/AW, Co/11a/AW, Co/11b/AW, Co/12/AW.

Rev	Date	Revision	Initials	Rev	Date	Revision	Initials

project	22 REDINGTON ROAD LONDON, NW3 7RG
client	

drawing	PROPOSED OAKHILL BOUNDARY
date	14/01/10
scale	1:100@A1
drawn	HS
checked	JE
job no	6788
drawing no	591
rev	

METROPOLITAN DEVELOPMENT CONSULTANCY

66 Bickenhall Mansions,
Bickenhall Street, London, W1U 6BX
Telephone: 020 7486 6675
Fax: 020 7486 7206
Email: surveyors@mdclondon.com