


Rev A	Amended for Highways	07.09	JS
Rev B	Amended for Highways	08.09	JS
Rev C	Amended for Planning	12.09	JS
Rev D	Railing size increased	02.10	JS

External Railings to Harmood Street 1:20

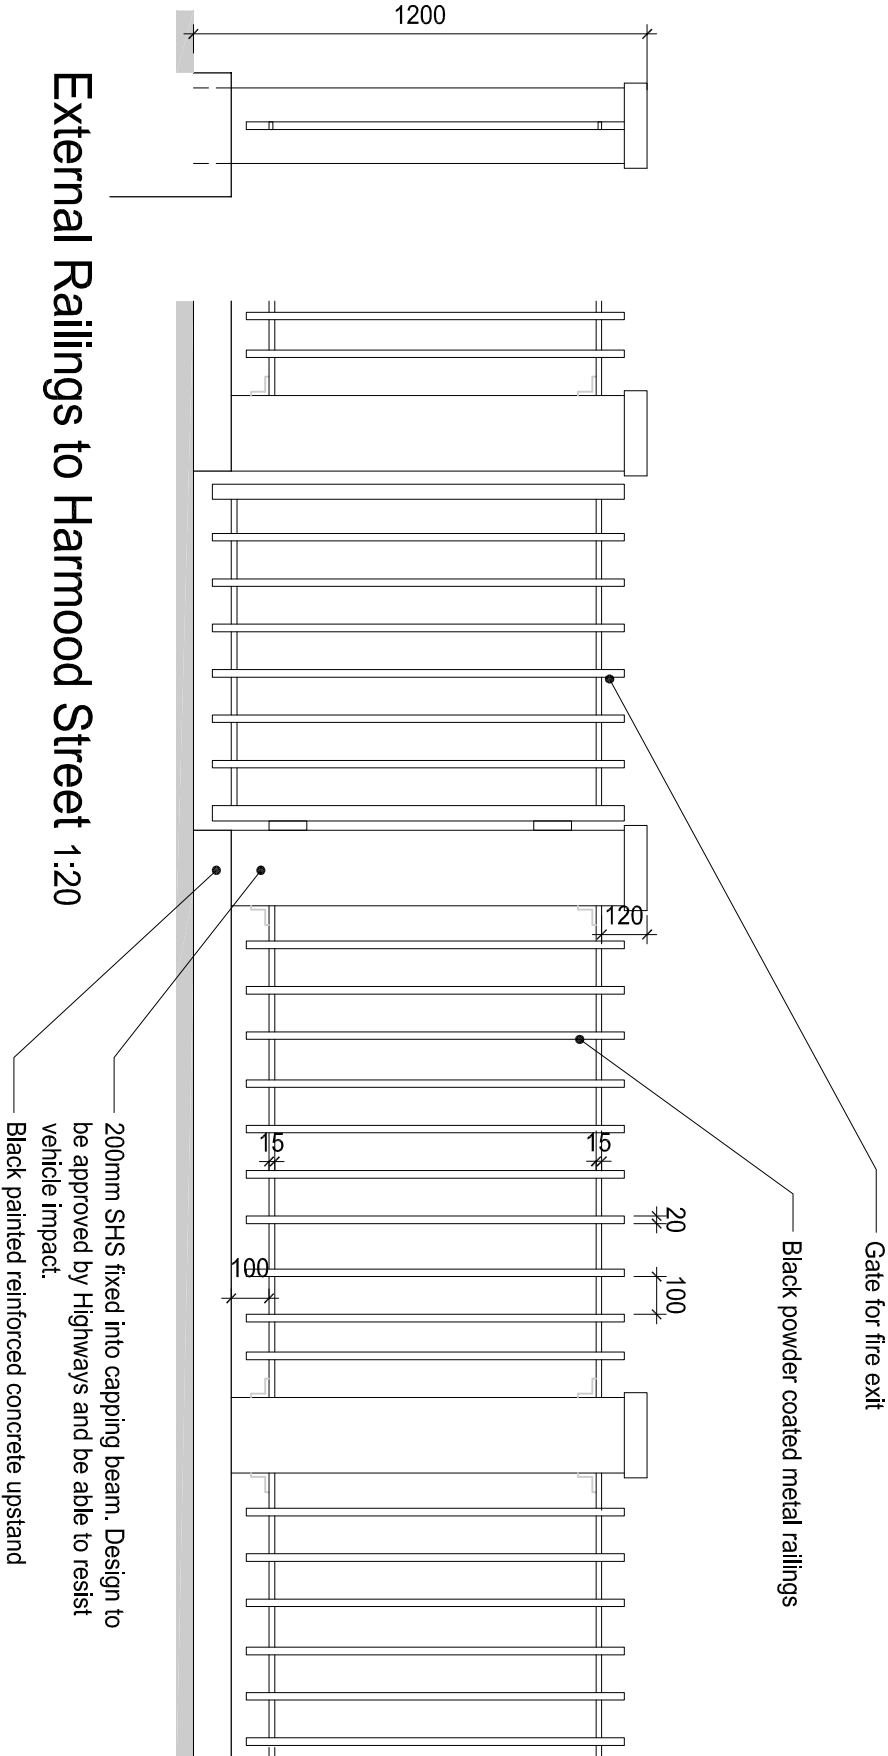

Contemporary Design Solutions



46 Great Marlborough Street
London
W1F 7JW
Telephone: 020 7494 9000 Fax: 020 7494 4944

Client

HALLMARK PROPERTY GROUP

Project Title

Student Accommodation
2-12 Harmood Street
Camden

Drawing Title

Harmood Street Railing Details

Scale 1: 20 Date MAY 2009

Drawn JS Checked

Drawing No. Rev.

308-101

D