



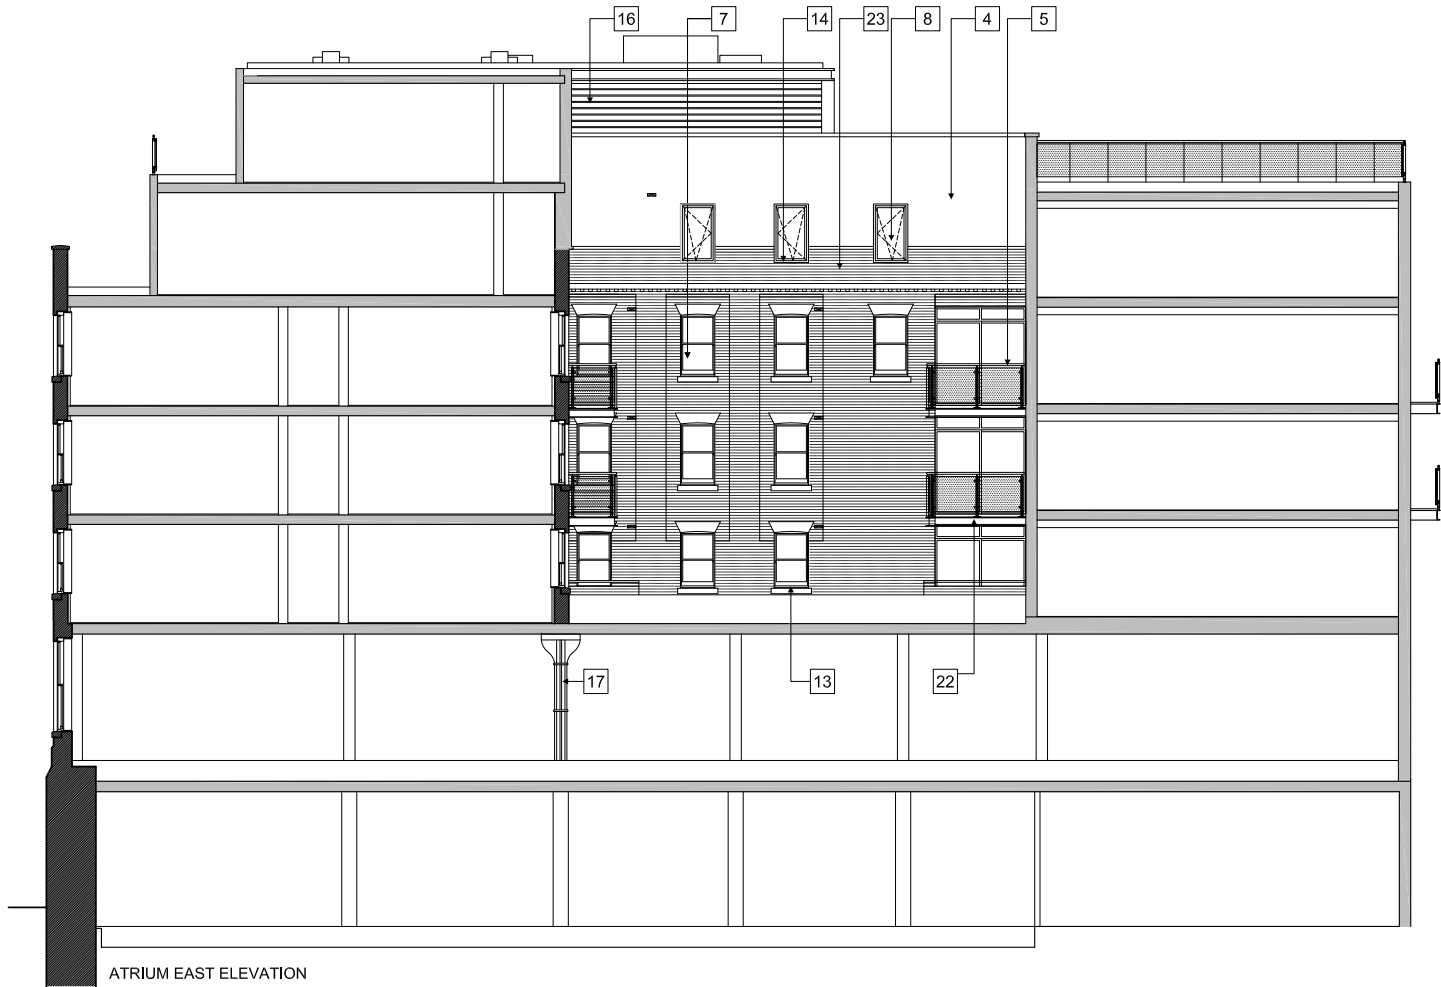

- KEY:
- 1. Existing yellow stock brck cleaned and repaired
 - 2. New wall built with reclaimed yellow stock brick
 - 3. -
 - 4. STO render
 - 5. PPC matal balusters and handrall with glass panels
 - 6. -
 - 7. Timber sash windows reframed to match original
 - 8. Timber windows with PPC aluminium external finish
 - 9. PPC aluminium curtain wall system
 - 10. -
 - 11. -
 - 12. Existing vent grills retained
 - 13. Pre-cast stone cill
 - 14. Aluminium cill with PPC finish
 - 15. -
 - 16. Aluminium louvers
 - 17. Existing cast iron column retained
 - 18. -
 - 19. -
 - 20. -
 - 21. -
 - 22. PPC steel balcony 'C' channel
 - 23. Facade demolished on 9 August 2008 for health and safety reasons and to be rebuilt in modern construction
 - 24. -

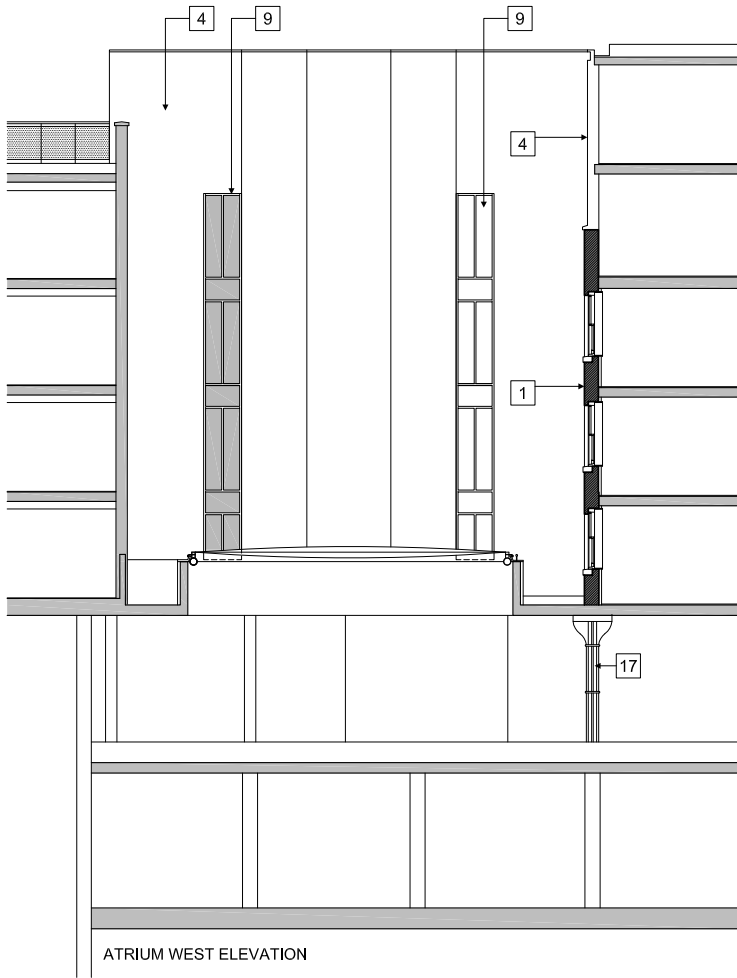

04	FOR PLANNING ROOF TERRACE OMITTED	15.12.09	HK
03	FOR PLANNING ROOF TERRACE SUBMISSION	21.10.09	MK
02	FOR PLANNING 70 FLAT SCHEME	05.01.09	MK
01	FOR PLANNING ATRIUM WEST ELEVATION BASED ON CONSENTED DWG-ROHA L(-)207revC ATRIUM EAST ELEVATION BASED ON CONSENTED DWG-ROHA L(-)208revB	18.08.08	HK

00	FOR PLANNING	03.06.08	HK
rev	description	date	issue checked by

PLANNING

client

LONDON & NEWCASTLE

project

30 OVAL ROAD

drawing

ATRIUM WEST & EAST
ELEVATIONS

scale	drawn	date
1:100 @ A1 & 1:200 @ A3	HK	SEPTEMBER 2006

cad reference	checked
---------------	---------

job	deg	revision
4260	PL (05)004	04

TATE AND HINDLE DESIGN LIMITED
1 LINDSEY STREET
SMITHFIELD
LONDON EC1A 9HP

Tel: 020 7332 4850 Fax: 020 7332 4888
E: mail@tatehindle.co.uk W: www.tatehindle.co.uk

HINDLE
TATE