




REV A: G FL WINDOW CORRECTED JAN 2010.

archplan architects and property management 30 Cholmeley Crescent, London N6 5HA Tel: 020 8340 1747 Fax: 020 8347 0258	Date	Scale	Project	Drawing no.
	AUG 2009	1:50	8-9 Warren Mews London W1T 6AT	WM / 25
	Drawn by		Title	Copyright
	Checked by		ELEVATION TO FRONT AS EXISTING	Archplan 2009

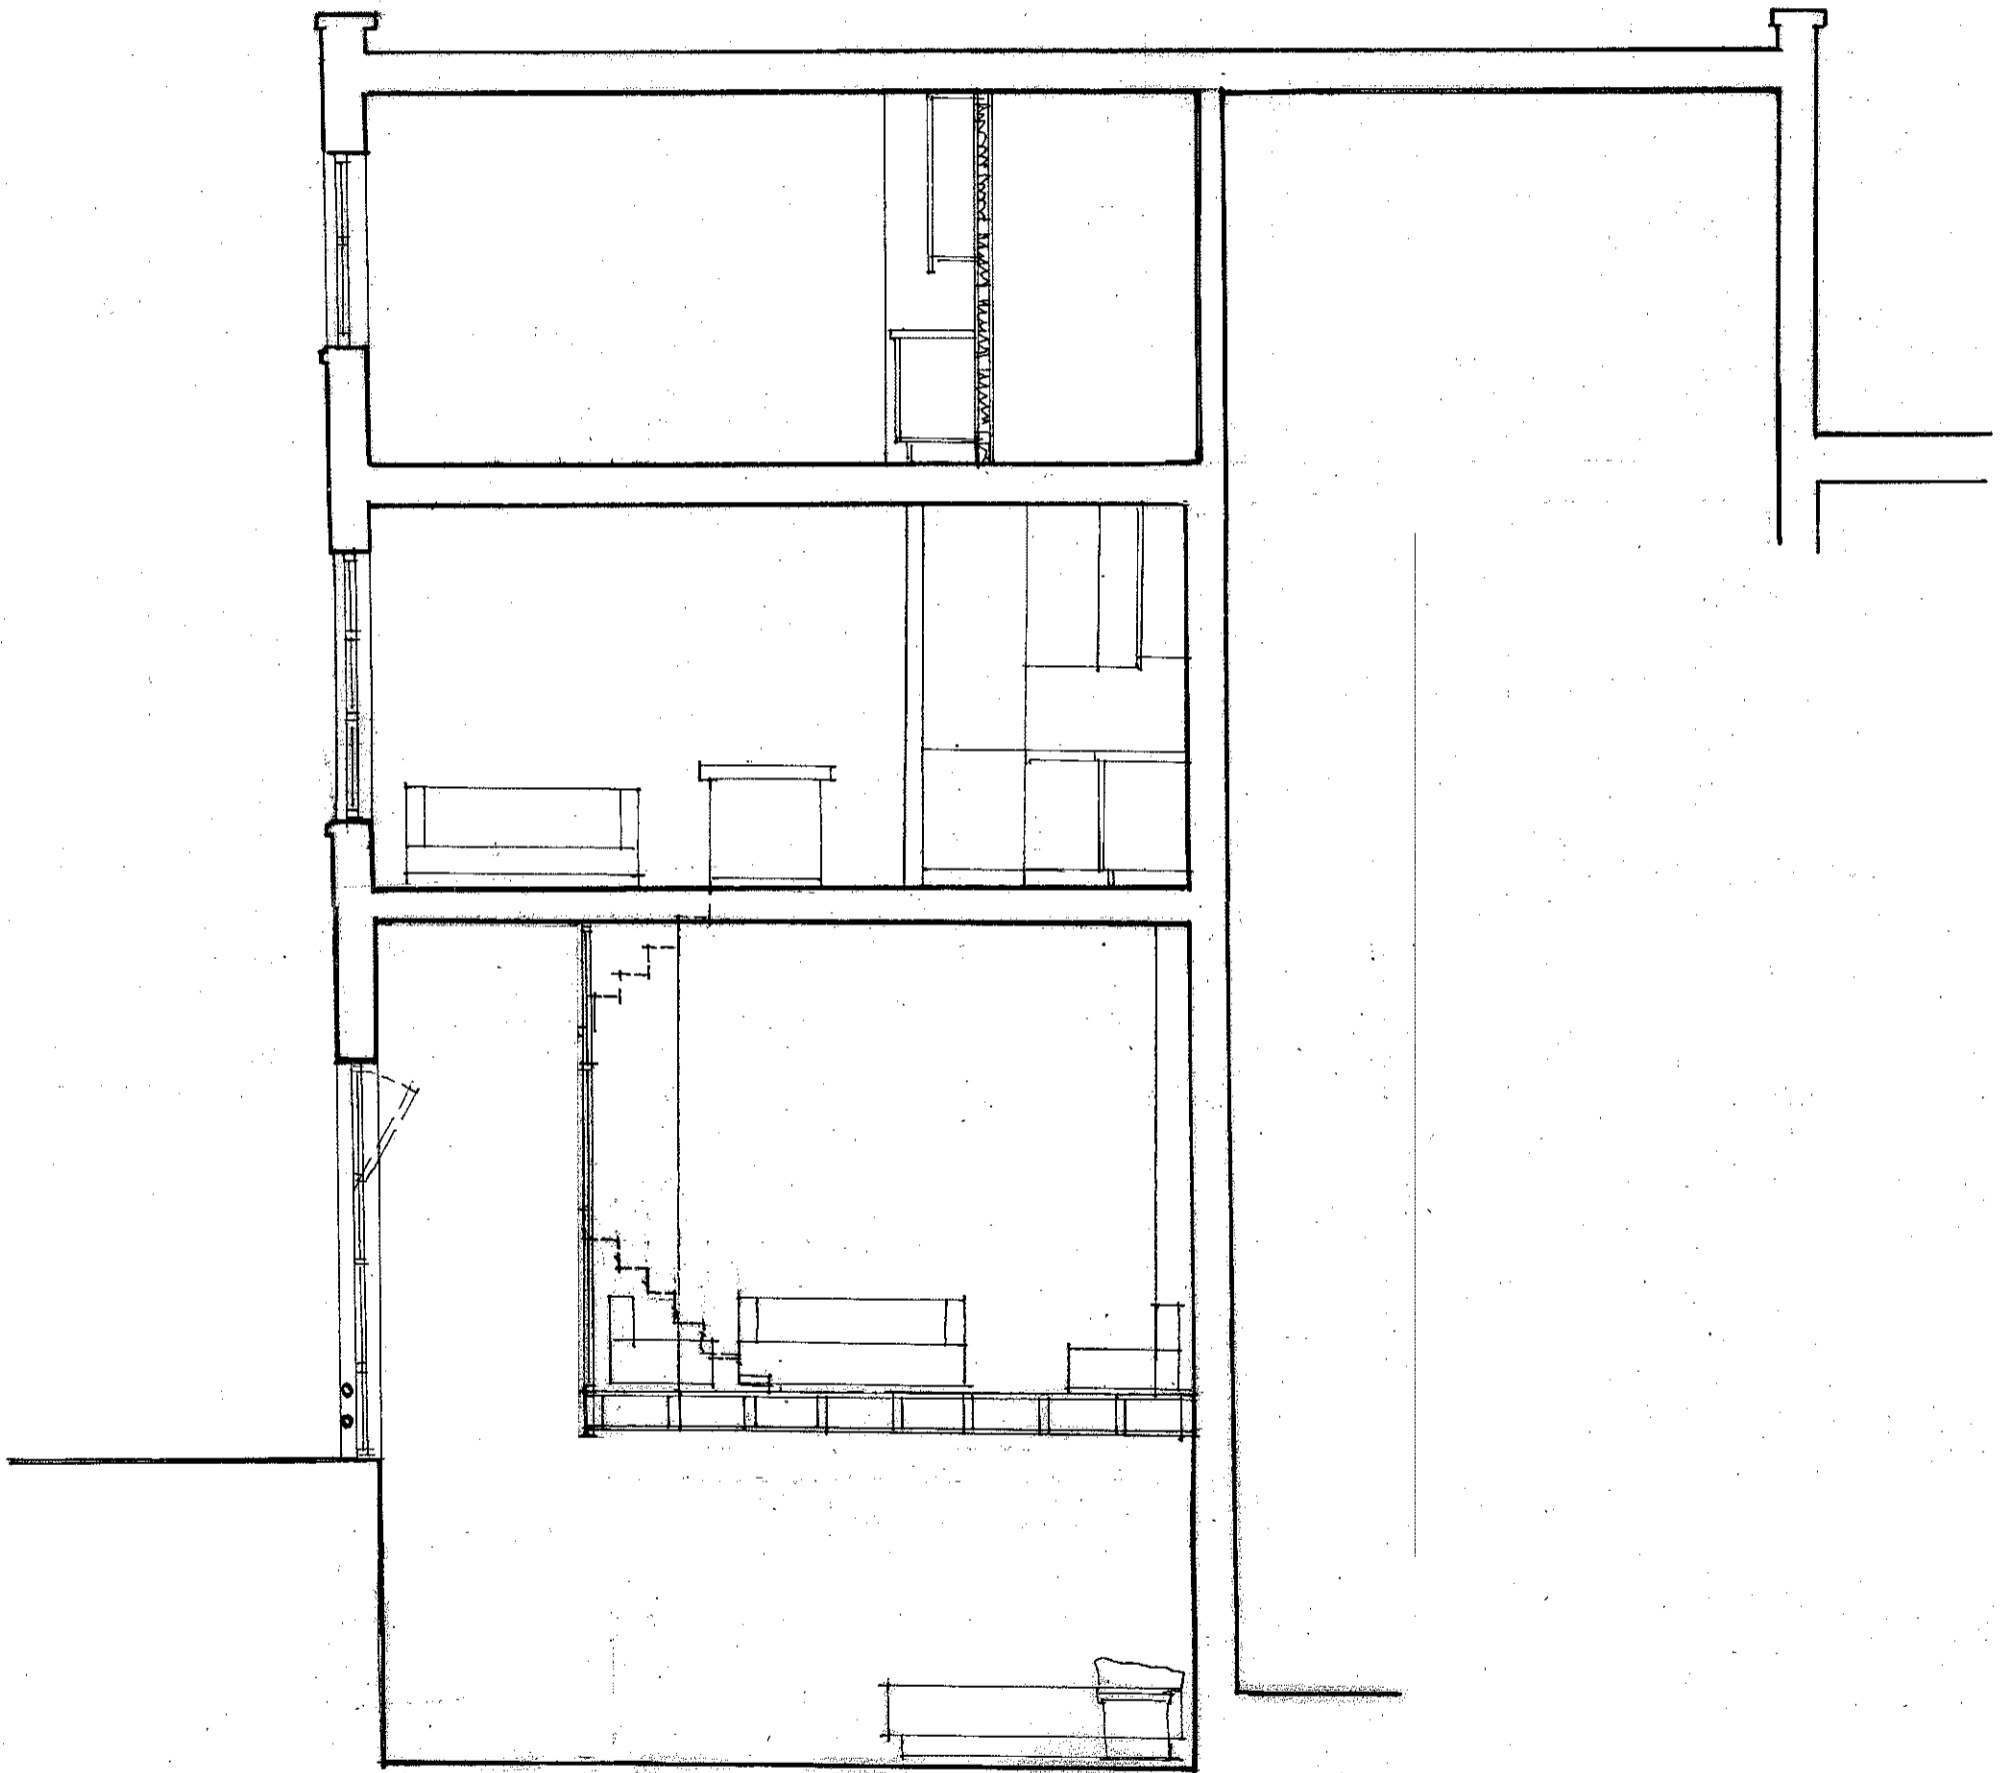


REV A: G FL WINDOW CORRECTED JAN 2010

archplan architects and property management 30 Cholmeley Crescent, London N6 5HA Tel: 020 8340 1747 Fax: 020 8347 0258	Date	Scale	Project	Drawing no.
	AUG 2009	1:50	8-9 Warren Mews London W1T 6AT	WM / 26 _A
	Drawn by		Title	Copyright Archplan 2009
	Checked by		SECTION A - A AS EXISTING	



REV A: G FL WINDOW CORRECTED JAN 2010

archplan architects and property management 30 Cholmeley Crescent, London N6 5HA Tel: 020 8340 1747 Fax: 020 8347 0258	Date	Scale	Project	Drawing no.
	AUG 2009	1:50	8-9 Warren Mews London W1T 6AT	WM / 36 _A
	Drawn by		Title	Copyright
	Checked by		ELEVATION TO FRONT AS PROPOSED	Archplan 2009

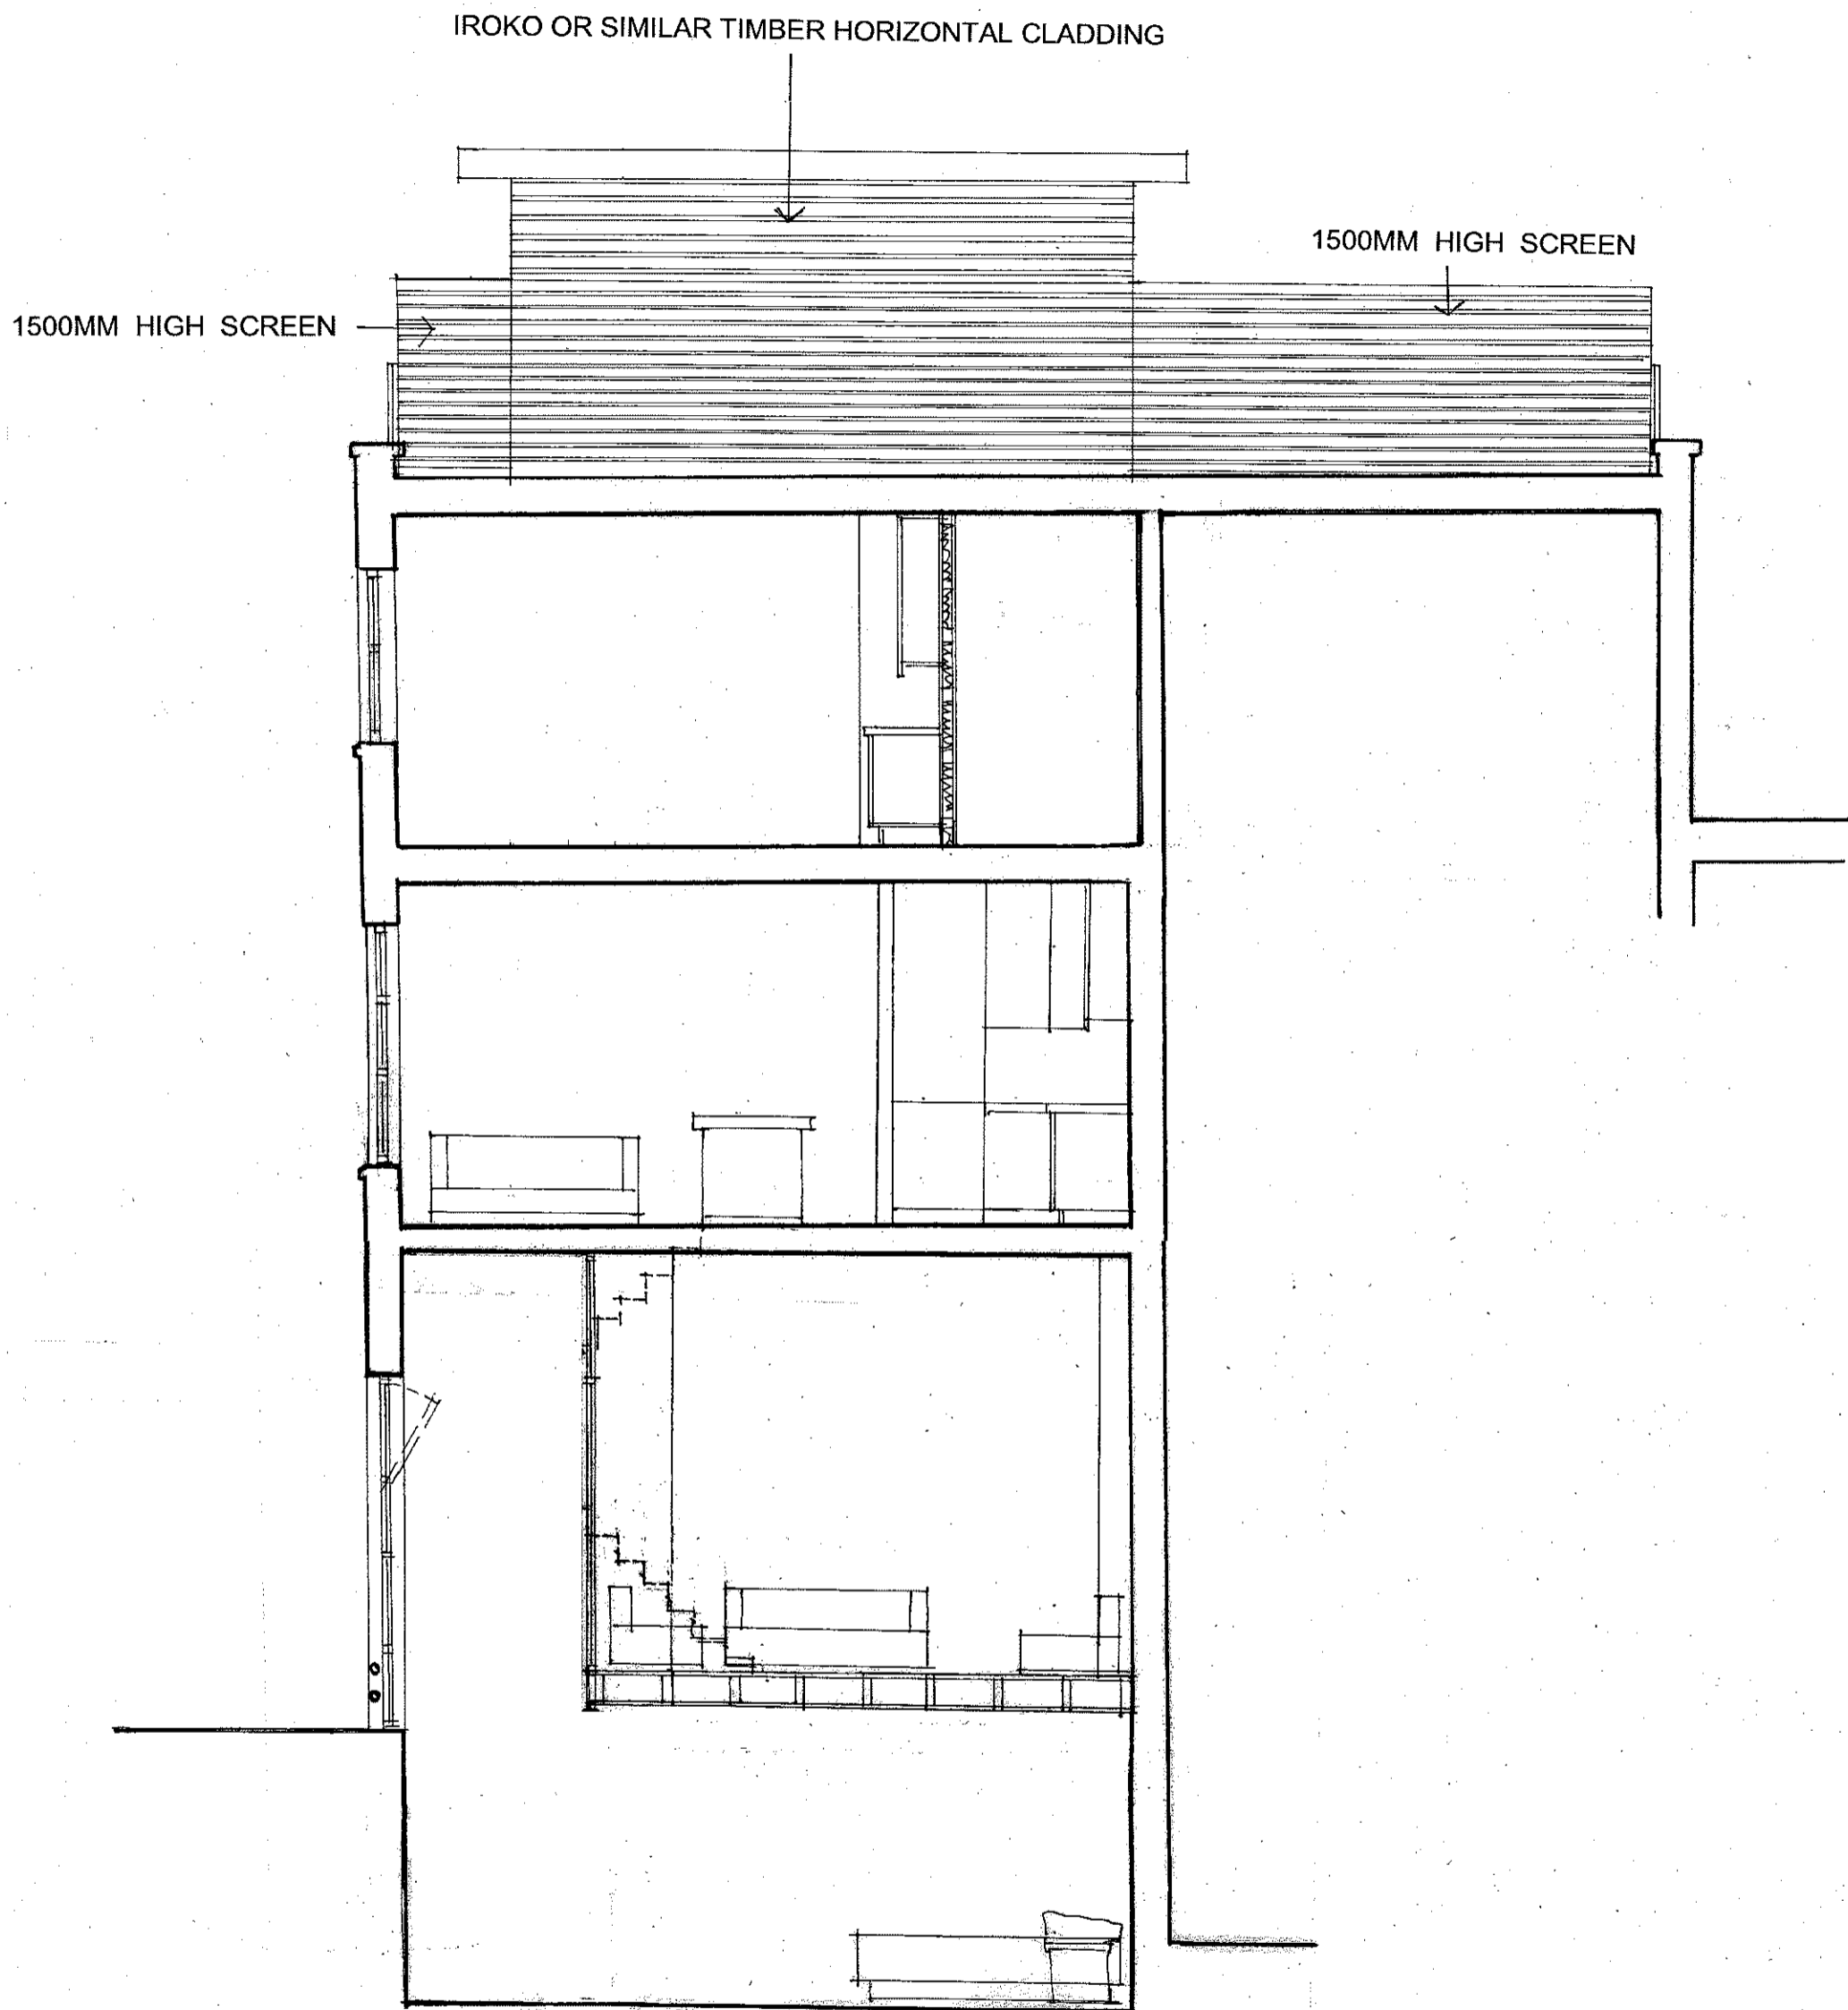

REVA: G FL WINDOW CORRECTED JAN 2010

archplan architects and property management 30 Cholmeley Crescent, London N6 5HA Tel: 020 8340 1747 Fax: 020 8347 0258	Date	Scale	Project	Drawing no.
	AUG 2009	1:50	8-9 Warren Mews London W1T 6AT	WM / 37
	Drawn by		Title	A
	Checked by		SECTION A - A AS PROPOSED	Copyright Archplan 2009