


OVERALL VOLUME TO BE DEMOLISHED - 120M³

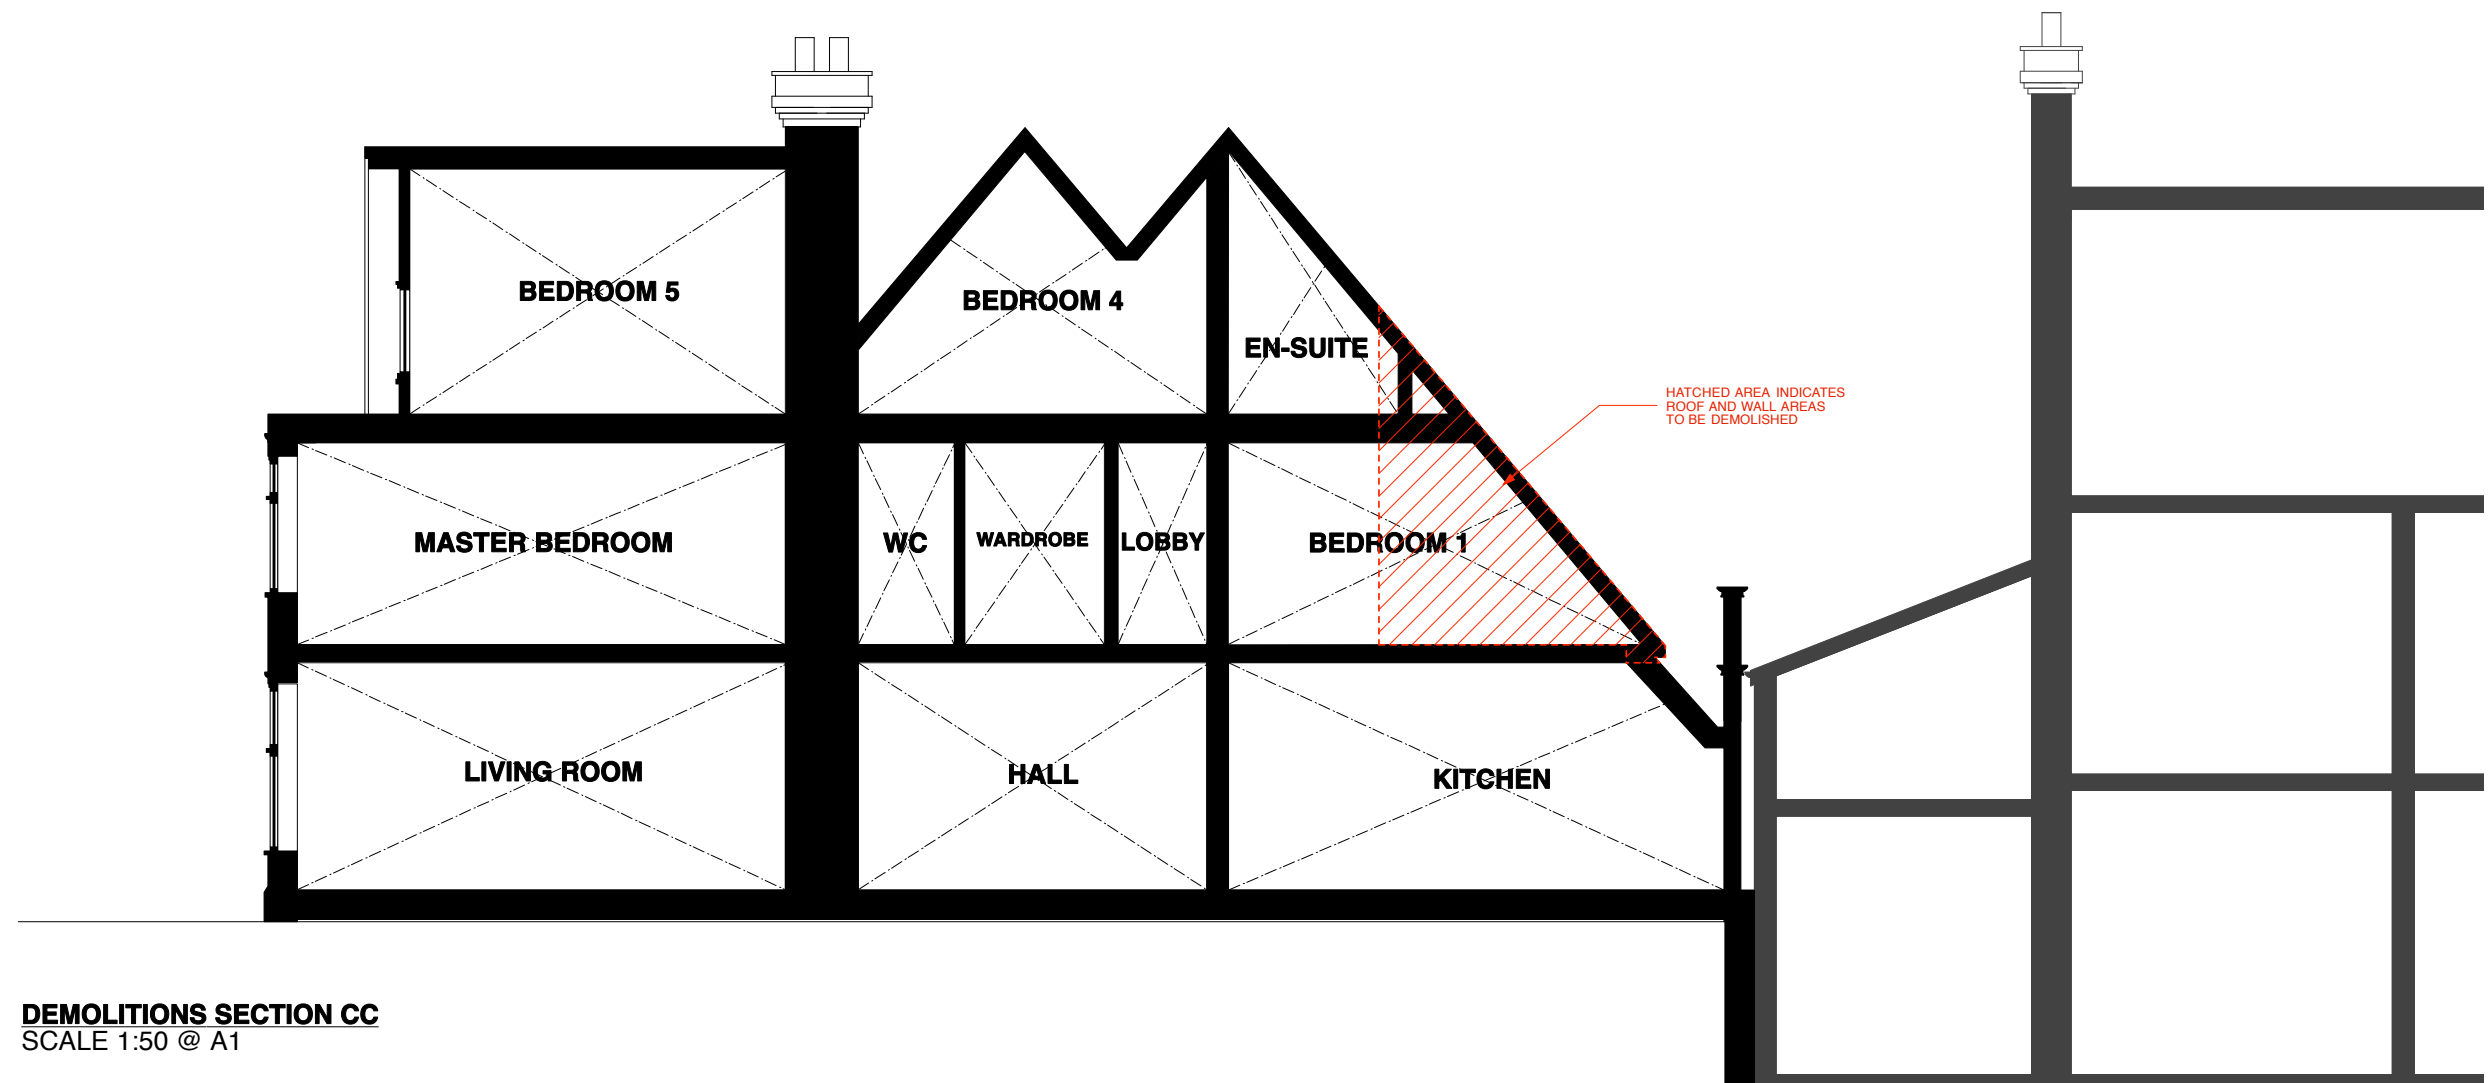

DEMOLITIONS SECTION CC
SCALE 1:50 @ A1

ISSUE	DATE	DESCRIPTION
<p>NOTES:</p> <p>SCALE DRAWING: CONTRACTOR TO CHECK ALL DIMENSIONS FROM DRAWINGS TO SITE AND NOTIFY THE ARCHITECT OF ANY DISCREPANCIES. THE CONTRACTOR SHALL BE RESPONSIBLE FOR ANY DISCREPANCIES NOT BROUGHT TO THE ATTENTION OF THE ARCHITECT. THERE WILL BE THE RESPONSIBILITY OF THE RELEVANT CONTRACTOR TO CHECK ALL DIMENSIONS, SPECIFICATIONS AND ALL RELEVANT DESIGN, ENGINEERS AND SPECIALIST CONSULTANTS' DRAWINGS AND SPECIFICATIONS TO BE MATCHED AND THE CONTRACTOR MUST ADVISE ON ALL DETAILS TO ENSURE STABILITY AND SUBSTRUCTURE OF CONSTRUCTION. ALL MATERIALS TO BE MATCHED AND THE WORKS DESCRIBED AND SPECIFIED ON THIS DRAWING AND ASSOCIATED DRAWINGS SHALL BE UNDERTAKEN IN ACCORDANCE WITH CURRENT HEALTH AND SAFETY PLAN PREPARED BY THE PLANNING SUPERVISOR FOR THE PROJECT.</p>		
<p>brinkworth</p> <p>6 ellsworth street london E2 OAX</p> <p>144(0)20 7613 5341 144(0)20 7739 8425</p>		
SITE ADDRESS	<p>36 REDINGTON ROAD,</p> <p>LONDON</p> <p>NW3 7RA</p>	
JOB NAME	REDINGTON ROAD	
DRAWING NAME	DEMOLITIONS SECTION CC	
STATUS	APPROVAL	
DRAWN BY	SC	CHECKED BY KB
JOB N°	1877	D309.3
DATE	JAN 2010	SCALE: 1:100 @ A3, 1:50 @ A1
		REV -