

DO NOT SCALE  
ANY ALTERATIONS  
TO THIS DRAWING  
MUST BE APPROVED  
BY THE ARCHITECT

Joanna Eade RIBA  
7 Morton Mews  
London  
SW5 8TE  
Telephone 020 7570 9025  
e-mail j.eade@jeha.co.uk

PROPOSED ALTERATIONS TO 37 JOHN'S MEWS, LONDON,  
WC1N 2NS

GROUND FLOOR PLAN - as EXISTING

1:50


PLANNING

NOV 2008


22 Oct 2009

B

JHN  
A10

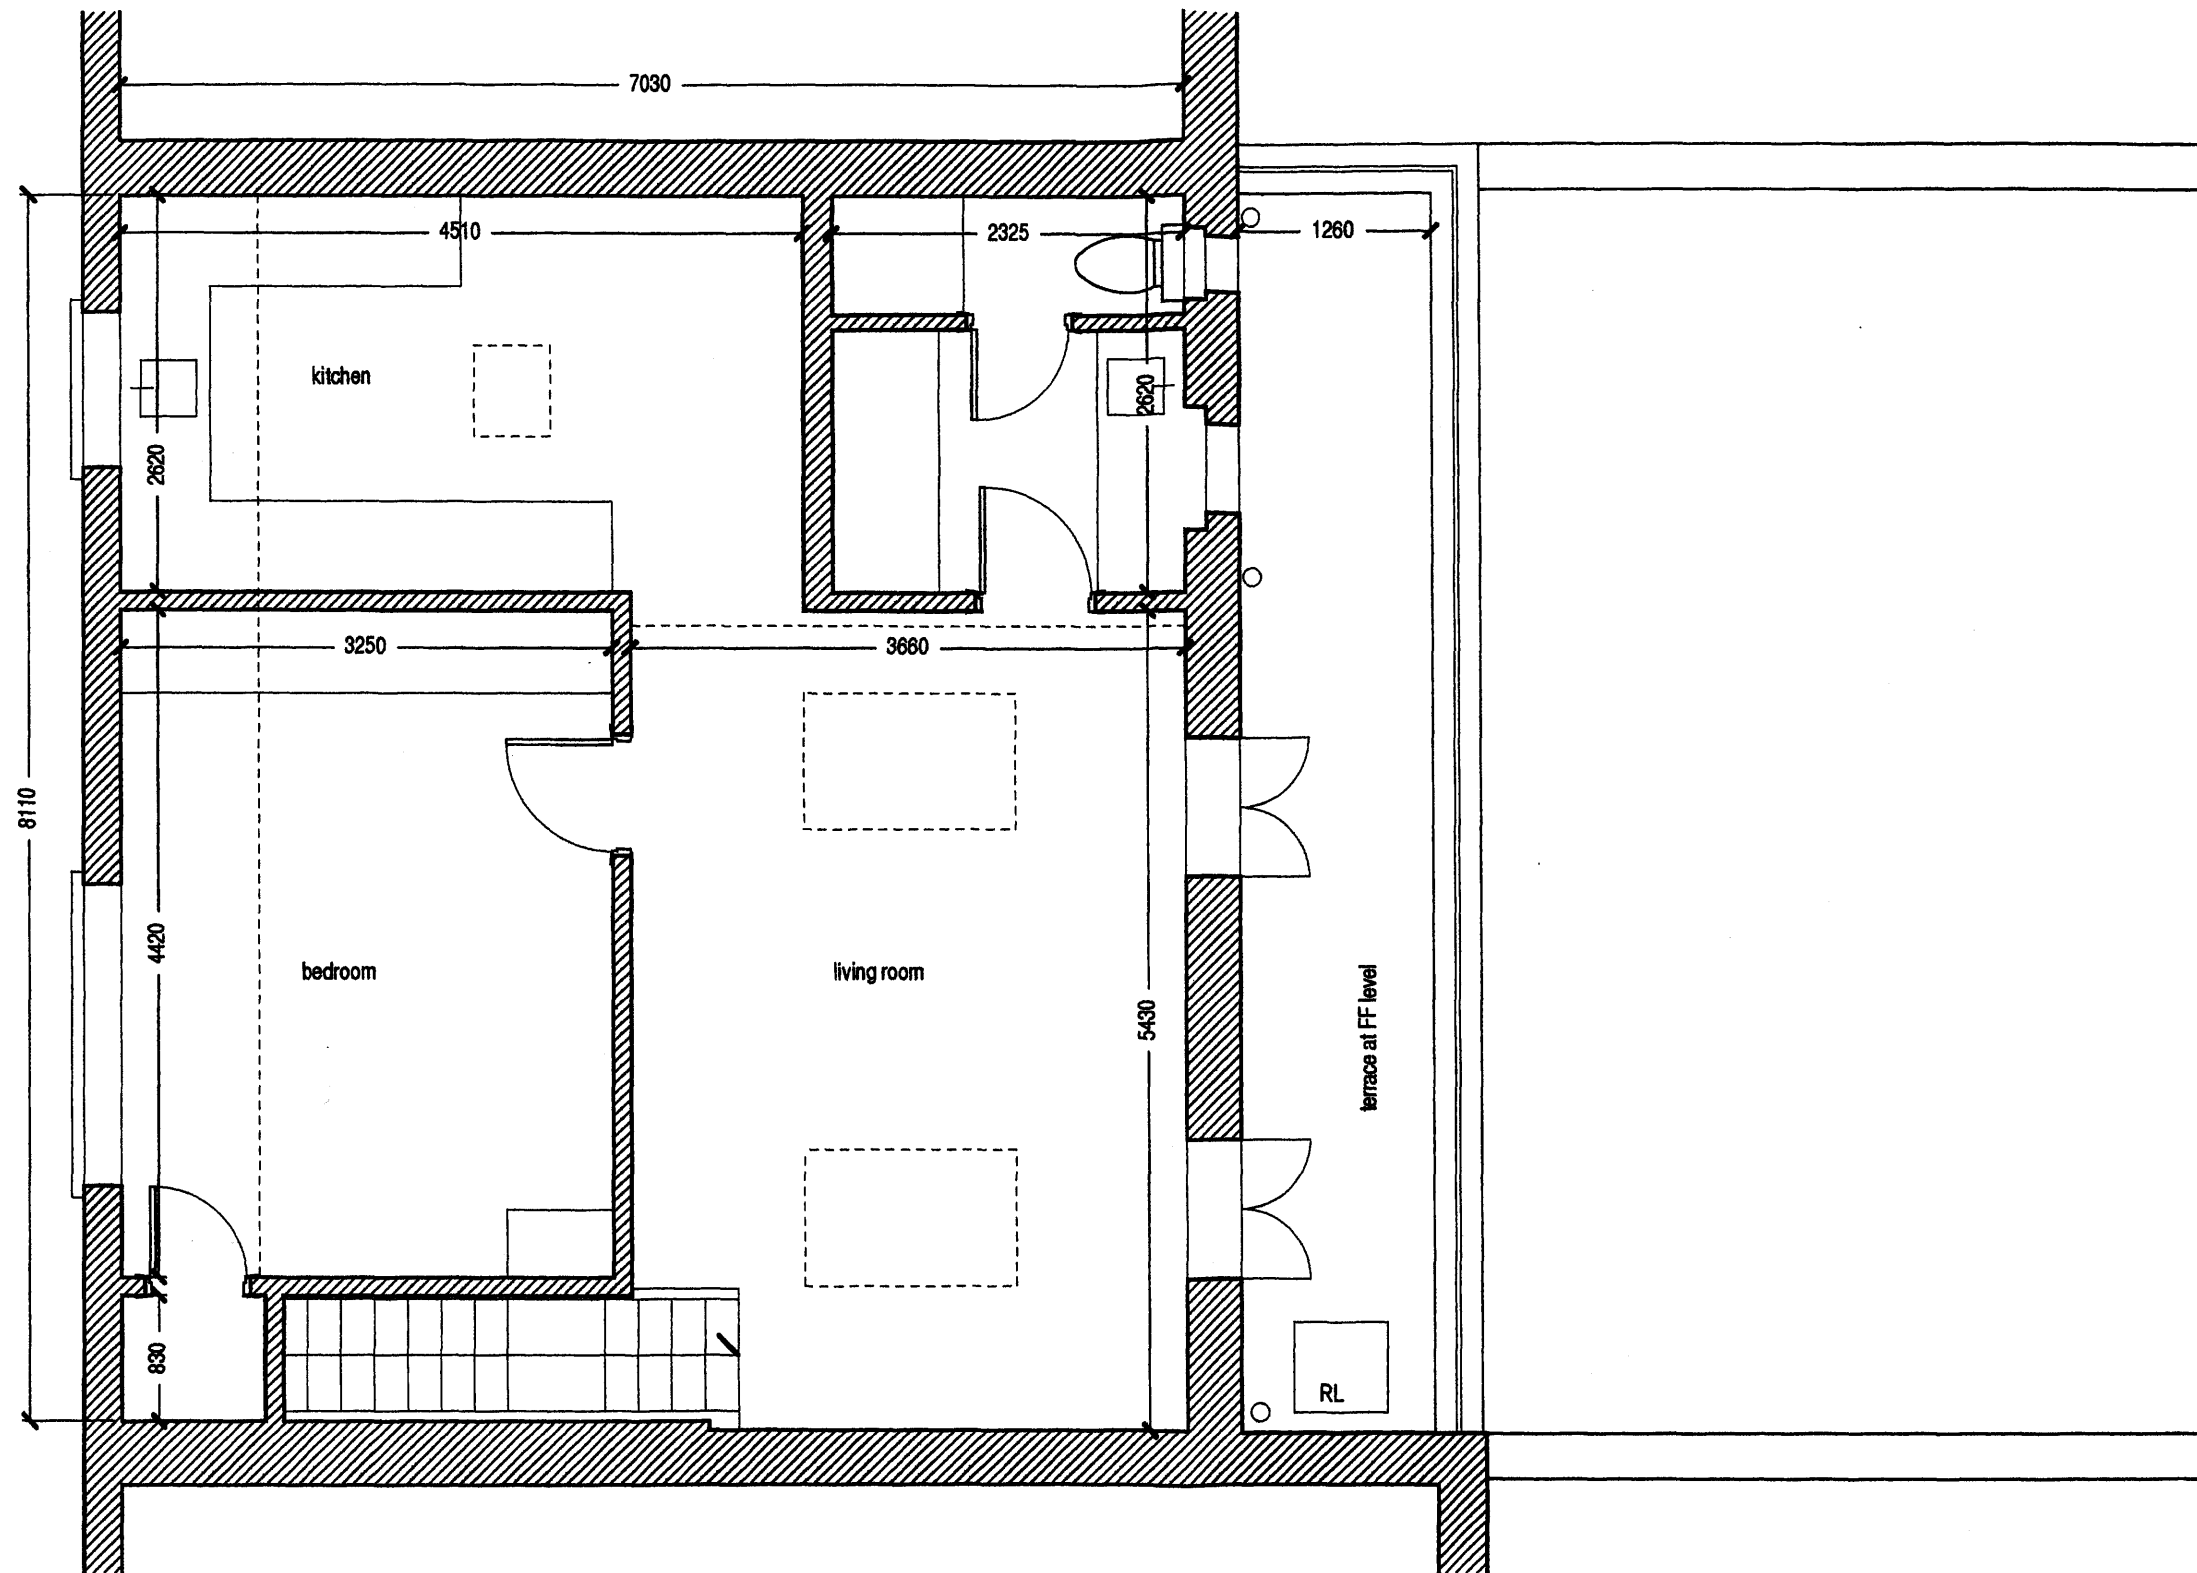

FIRST FLOOR PLAN  
as proposed

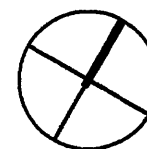

DO NOT SCALE  
ANY ALTERATIONS  
TO THIS DRAWING  
MUST BE APPROVED  
BY THE ARCHITECT

Joanna Earle RIBA  
7 Morton Mews  
London  
SW5 0TE  
telephone 020 7379 0035  
e-mail j.earle@jcm.co.uk

PROPOSED ALTERATIONS TO 37 JOHN'S MEWS, LONDON,  
WC1N 2NS

FIRST FLOOR PLAN - as EXISTING

1:50


NOV 2008

B

PLANNING

22 Oct 2009

JHN  
A11

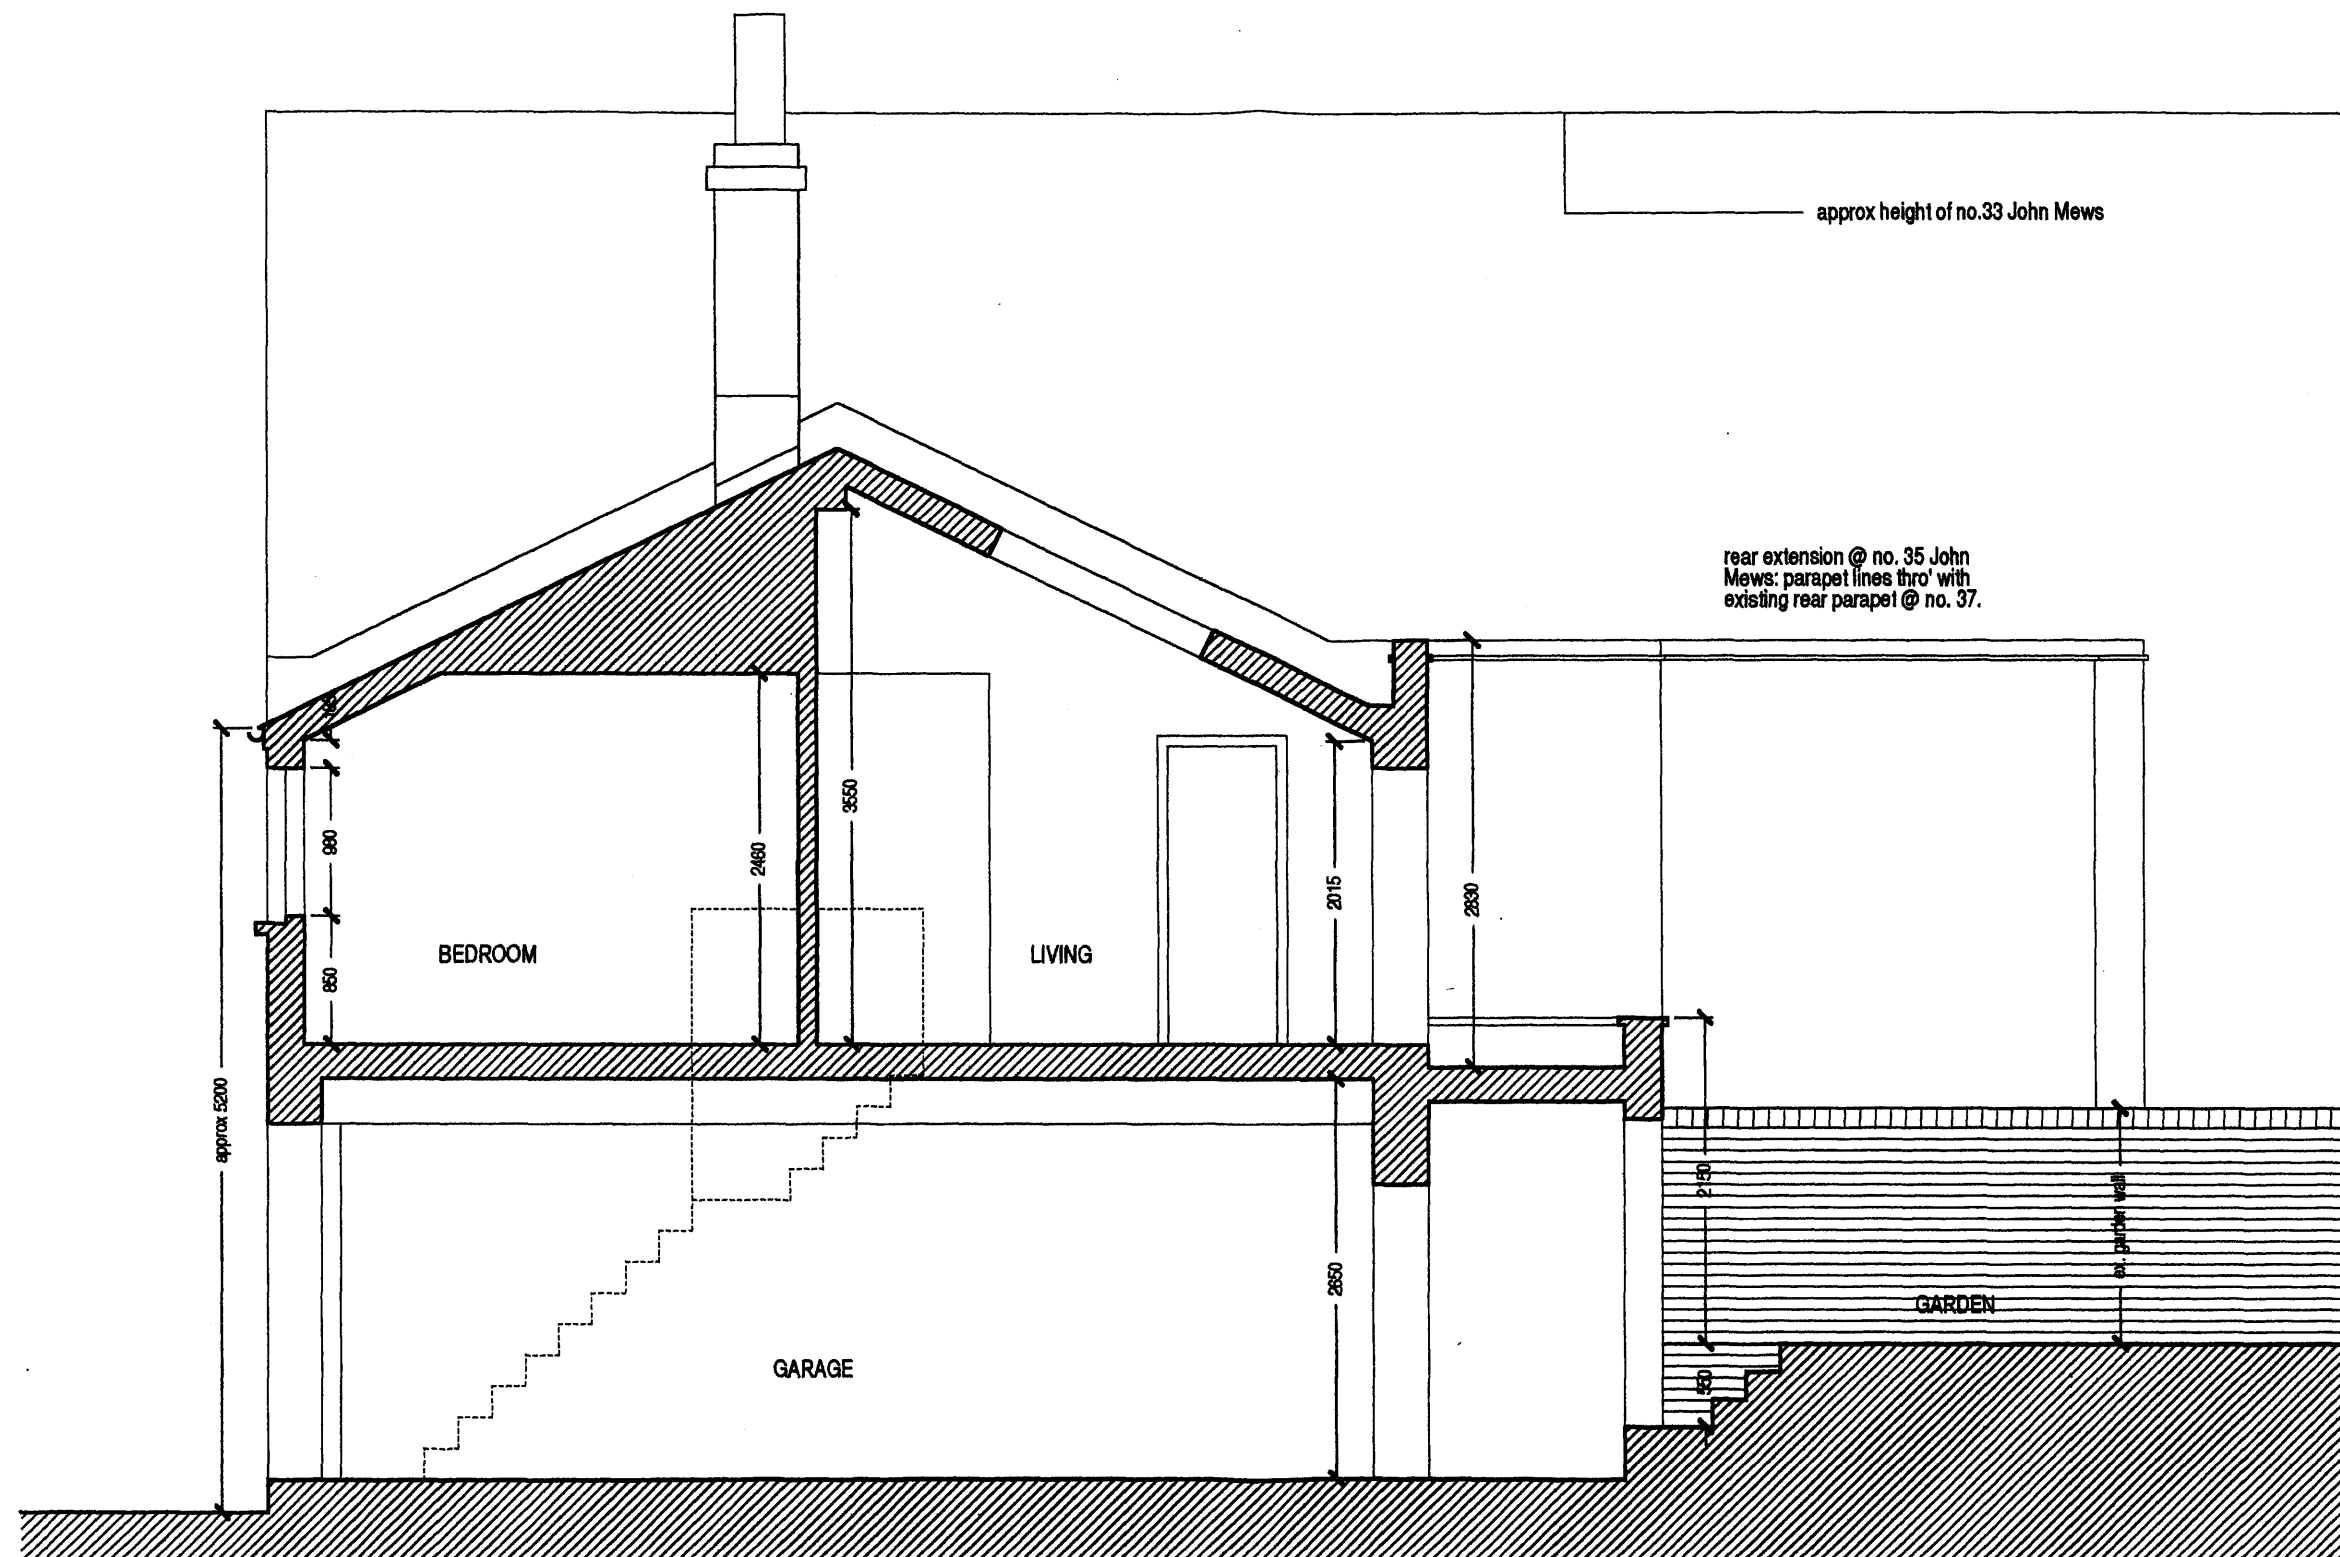

CROSS SECTION  
as existing

DO NOT SCALE  
ANY ALTERATIONS  
TO THIS DRAWING  
MUST BE APPROVED  
BY THE ARCHITECT

Joanna Enloe RIBA  
7 Morton Mews  
London  
SW5 0TE  
telephone 020 7373 8035  
e-mail j.enloe@zen.co.uk

PROPOSED ALTERATIONS TO 37 JOHN'S MEWS, LONDON,  
WC1N 2NS

CROSS SECTION - as existing

1:50


NOV 2008

B

JHN  
A15

PLANNING

22 Oct 2009

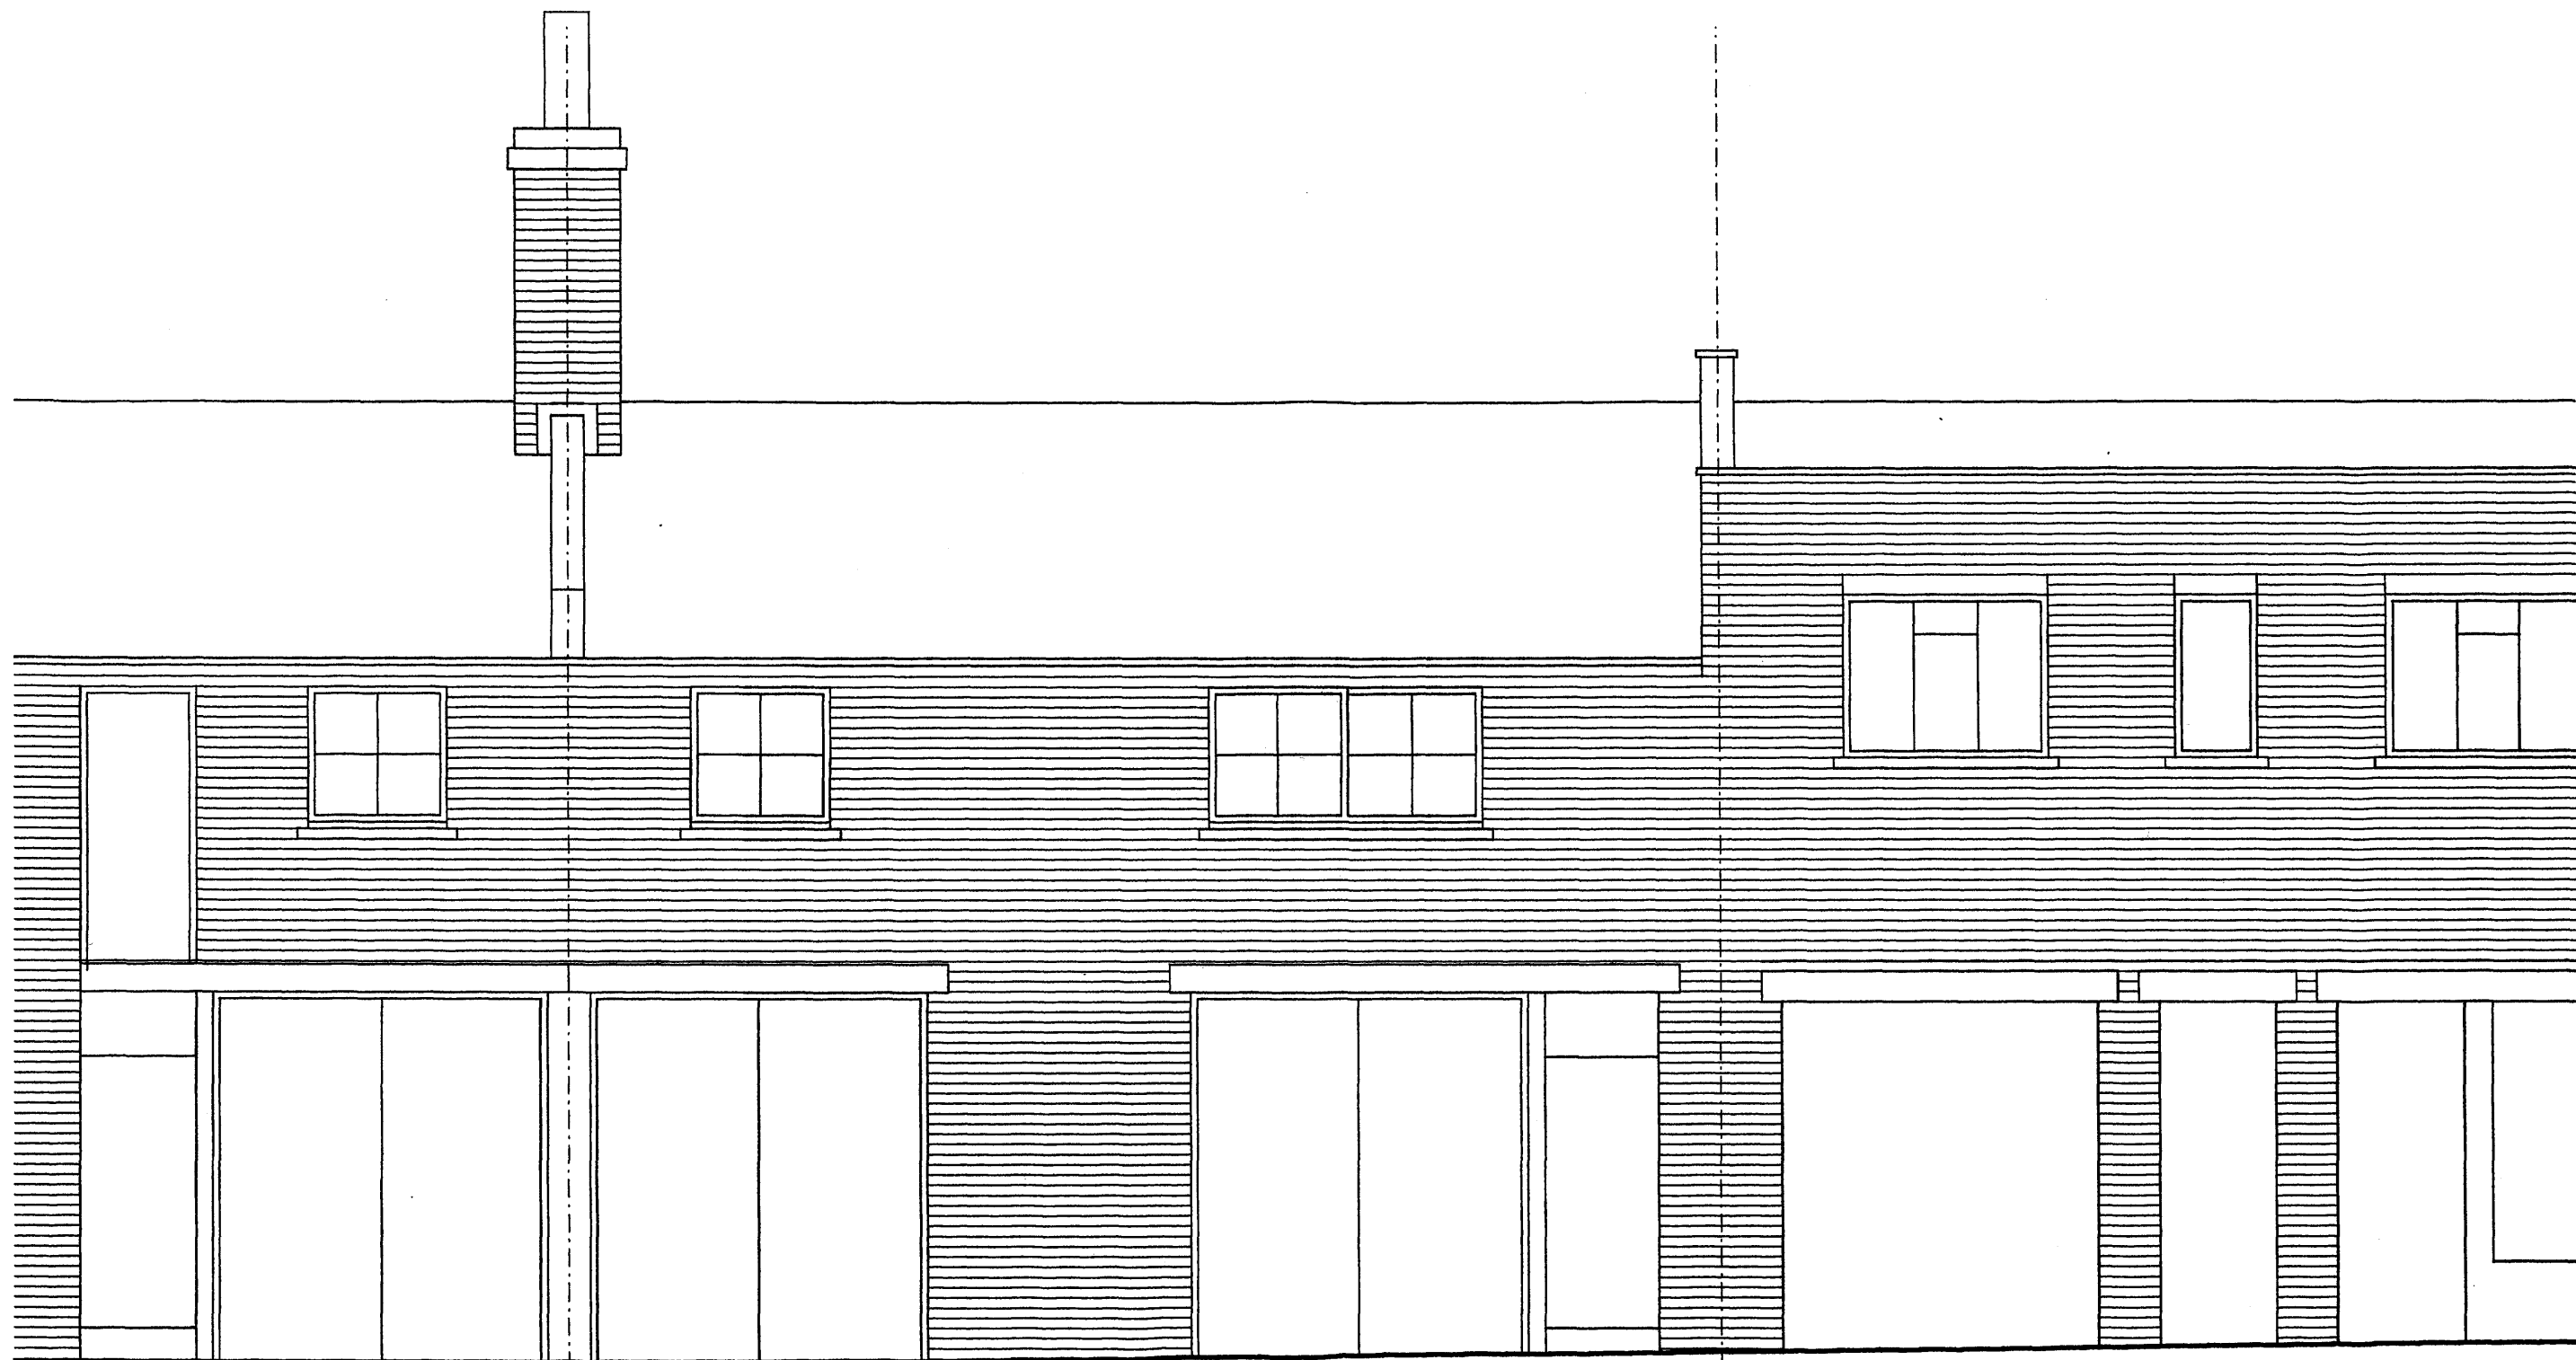

37 John Mews

FRONT ELEVATION  
as existing

DO NOT SCALE  
ANY ALTERATIONS  
TO THIS DRAWING  
MUST BE APPROVED  
BY THE ARCHITECT

Joanna Esda RIBA  
7 Norton Mews  
London  
SW5 0TE  
telephone 020 7373 8635  
e-mail joanna@esda.co.uk

PROPOSED ALTERATIONS TO 37 JOHN'S MEWS, LONDON,  
WC1N 2NS

FRONT ELEVATION - as existing

1:50

PLANNING

NOV 2008

22 OCT 2009

B

JHN  
A20



REAR ELEVATION  
as existing

DO NOT SCALE ANY ALTERATIONS TO THIS DRAWING MUST BE APPROVED BY THE ARCHITECT		Joanna Ende RIBA 7 Markon Mews London SW5 0TE telephone 020 7373 9895 e-mail j.ende@een.co.uk	PROPOSED ALTERATIONS TO 37 JOHN'S MEWS, LONDON, WC1N 2NS		1:50	NOV 2008	B	JHN A21
			REAR ELEVATION - as existing		PLANNING	22 Oct 2009		