

DO NOT SCALE  
ANY ALTERATIONS  
TO THIS DRAWING  
MUST BE APPROVED  
BY THE ARCHITECT

Journe Ends RIBA  
7 Morton Mews  
London  
SW5 0TE  
telephone 020 7373 8835  
e-mail joute@zen.co.uk

PROPOSED ALTERATIONS TO 37 JOHN'S MEWS, LONDON,  
WC1N 2NS

GROUND FLOOR PLAN (GARAGE / UTILITY)- as PROPOSED

1:100


NOV 2008

D

PLANNING

8 Feb 2010

JHN  
A110

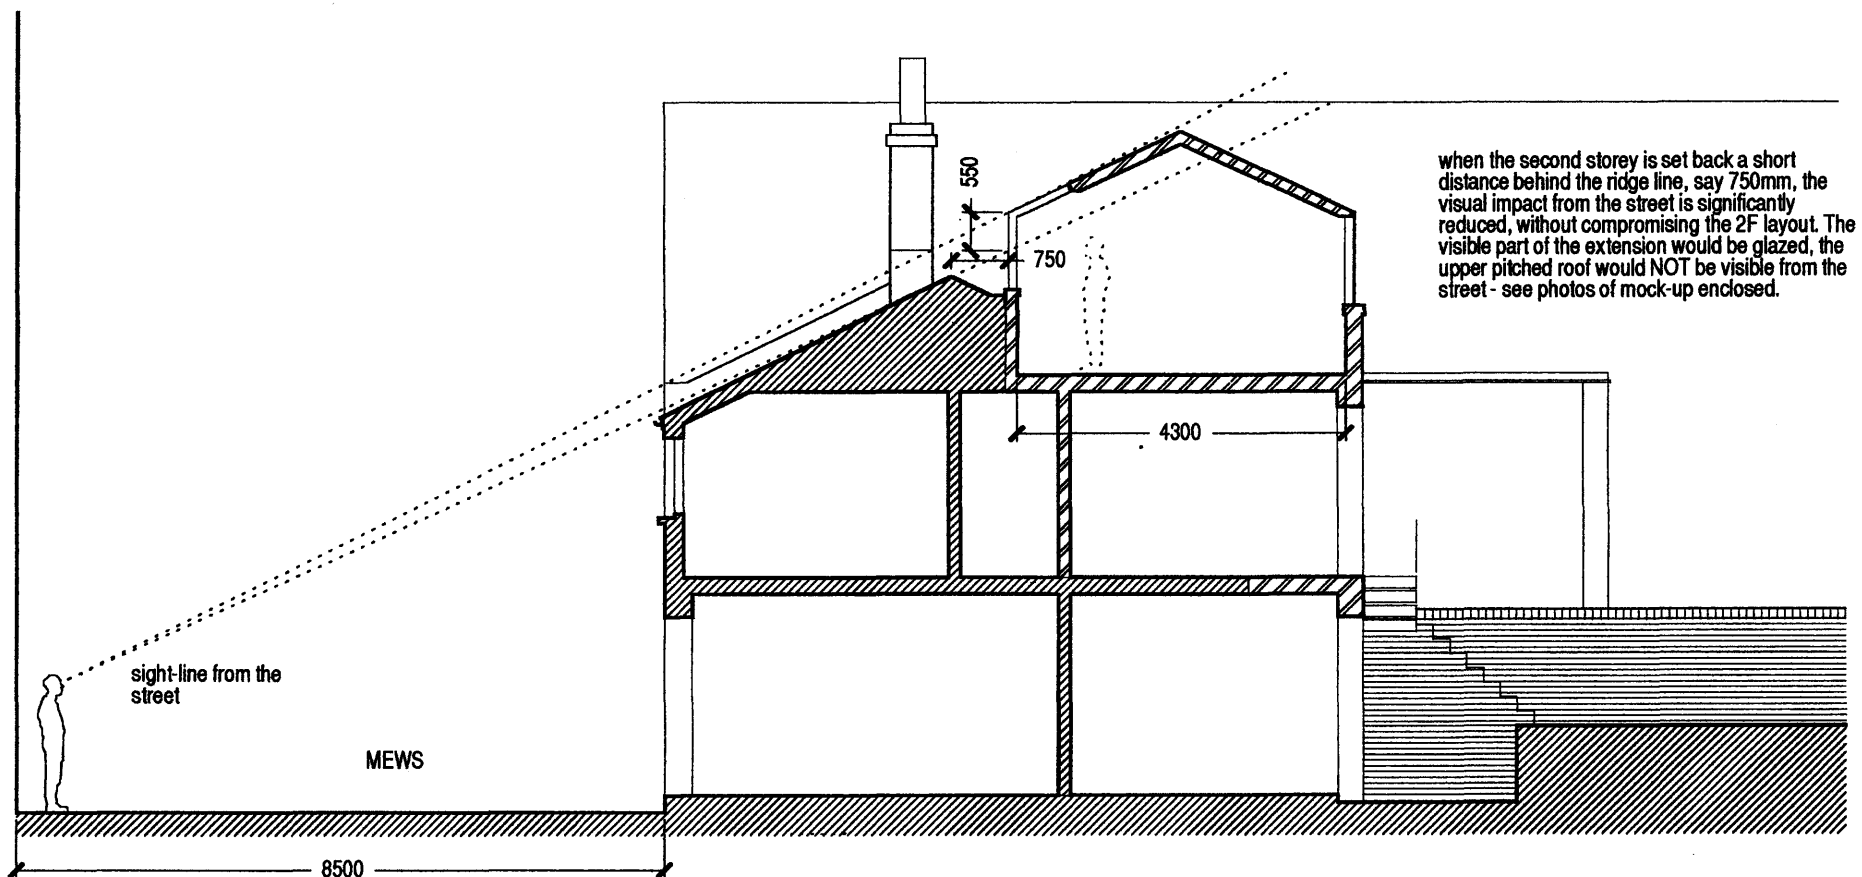

Joanna Eade RIBA  
7 Morton Mews  
London  
SW5 0TE  
telephone 020 7373 9035  
e-mail joeade@zen.co.uk

PROPOSED ALTERATIONS TO 37 JOHN'S MEWS, LONDON,  
WC1N 2NS

STREET SECTION - as PROPOSED

1:100

PLANNING

NOV 2008

8 Feb 2010

A

**JHN**  
**A150**