


**OVERALL VOLUME TO BE DEMOLISHED - 120M<sup>3</sup>**

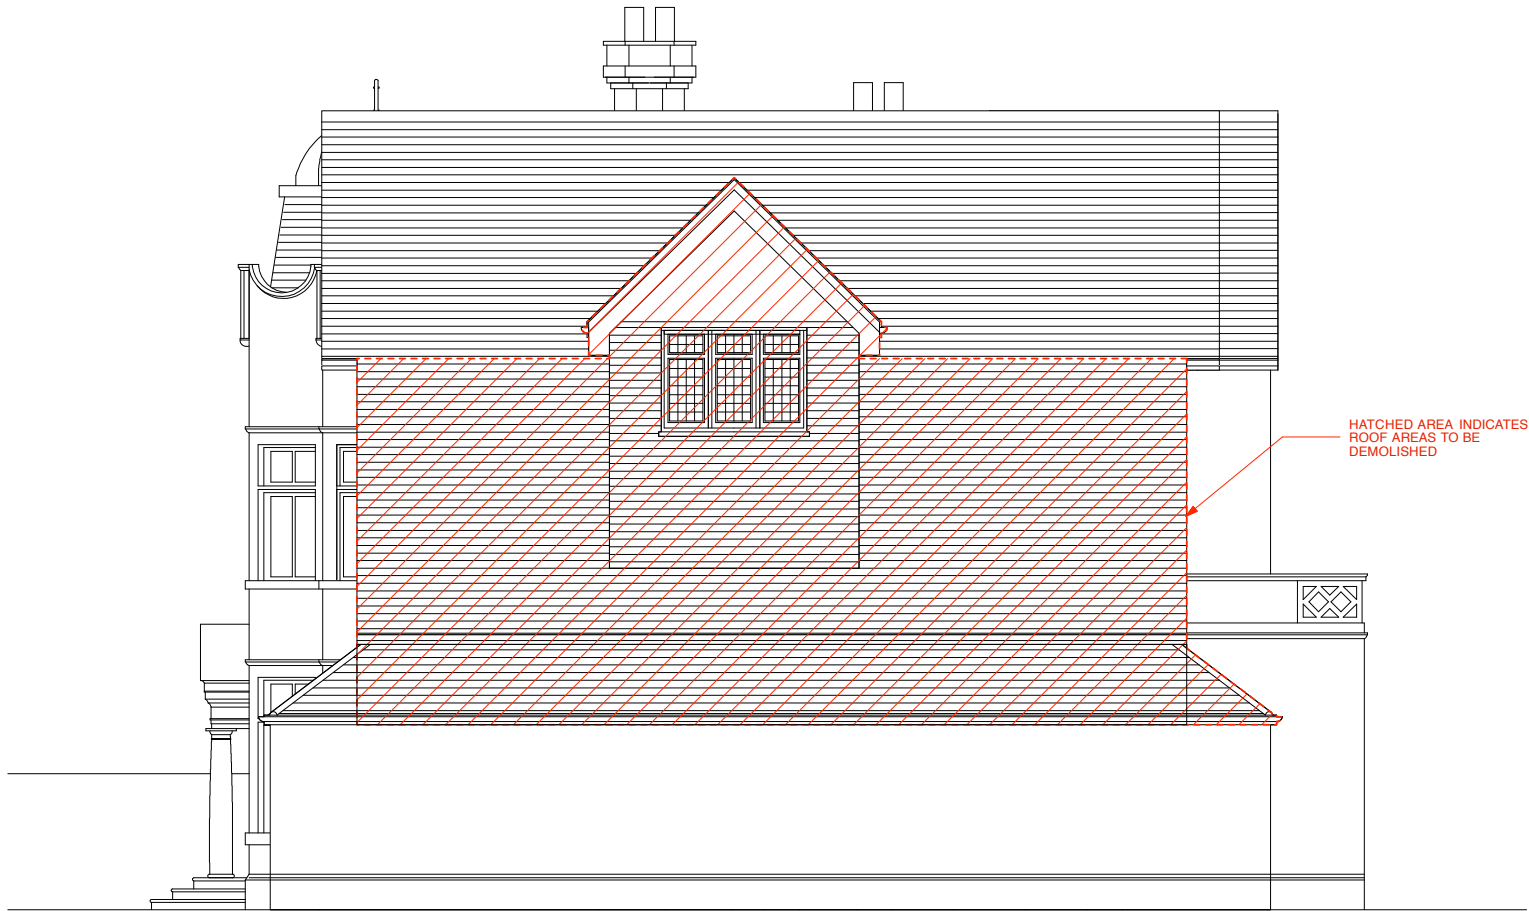

**DEMOLITIONS - ELEVATION C (SIDE)**  
SCALE 1:50 @ A1

ISSUE	DATE	DESCRIPTION
<b>NOTES:</b> 1. SCALE DRAWING: CONTRACTOR TO CHECK ALL DIMENSIONS FROM DRAWINGS TO SITE AND NOTIFY THE ARCHITECT OF ANY DISCREPANCIES PRIOR TO FABRICATION TO ALLOW FOR MODIFICATIONS. DISCREPANCIES NOT BROUGHT TO THE ATTENTION OF THE ARCHITECT WILL BE THE RESPONSIBILITY OF THE FABRICATING CONTRACTOR. 2. THE FABRICATING CONTRACTOR SHALL CO-ORDINATE WITH ALL OTHER SPECIALISATIONS AND ALL RELEVANT DESIGN, ENGINEERS AND SPECIALIST DRAWINGS. 3. THE CONTRACTOR MUST ADVISE ON ALL DETAILS TO ENSURE STABILITY AND INTEGRITY OF CONSTRUCTION. ALL MATERIALS TO BE MATCHED AND THE WORKS DESCRIBED AND SPECIFIED ON THIS DRAWING AND ASSOCIATED DRAWINGS SHALL BE UNDERTAKEN IN ACCORDANCE WITH CURRENT HEALTH AND SAFETY PLAN PREPARED BY THE PLANNING SUPERVISOR FOR THE PROJECT.		
<b>brinkworth</b> <b>6 ellsworth street london E2 OAX</b> <b>1 44(0)20 7613 5341 1 44(0)20 7738 8425</b>		
<b>39 REDINGTON ROAD, LONDON NW3 7RA</b>		
SITE ADDRESS		
JOB NAME	<b>REDINGTON ROAD</b>	
DRAWING NAME	<b>DEMOLITIONS ELEVATION (C SIDE)</b>	
STATUS	<b>APPROVAL</b>	
DRAWN BY	<b>SC</b>	CHECKED BY <b>KB</b>
JOB N°	<b>1877</b>	DRAWING N° <b>D308.3</b>
		REV <b>-</b>
DATE	<b>JAN 2010</b>	SCALE: 1:100 @ A3, 1:50 @ A1