


**OVERALL VOLUME TO BE DEMOLISHED - 120M³**

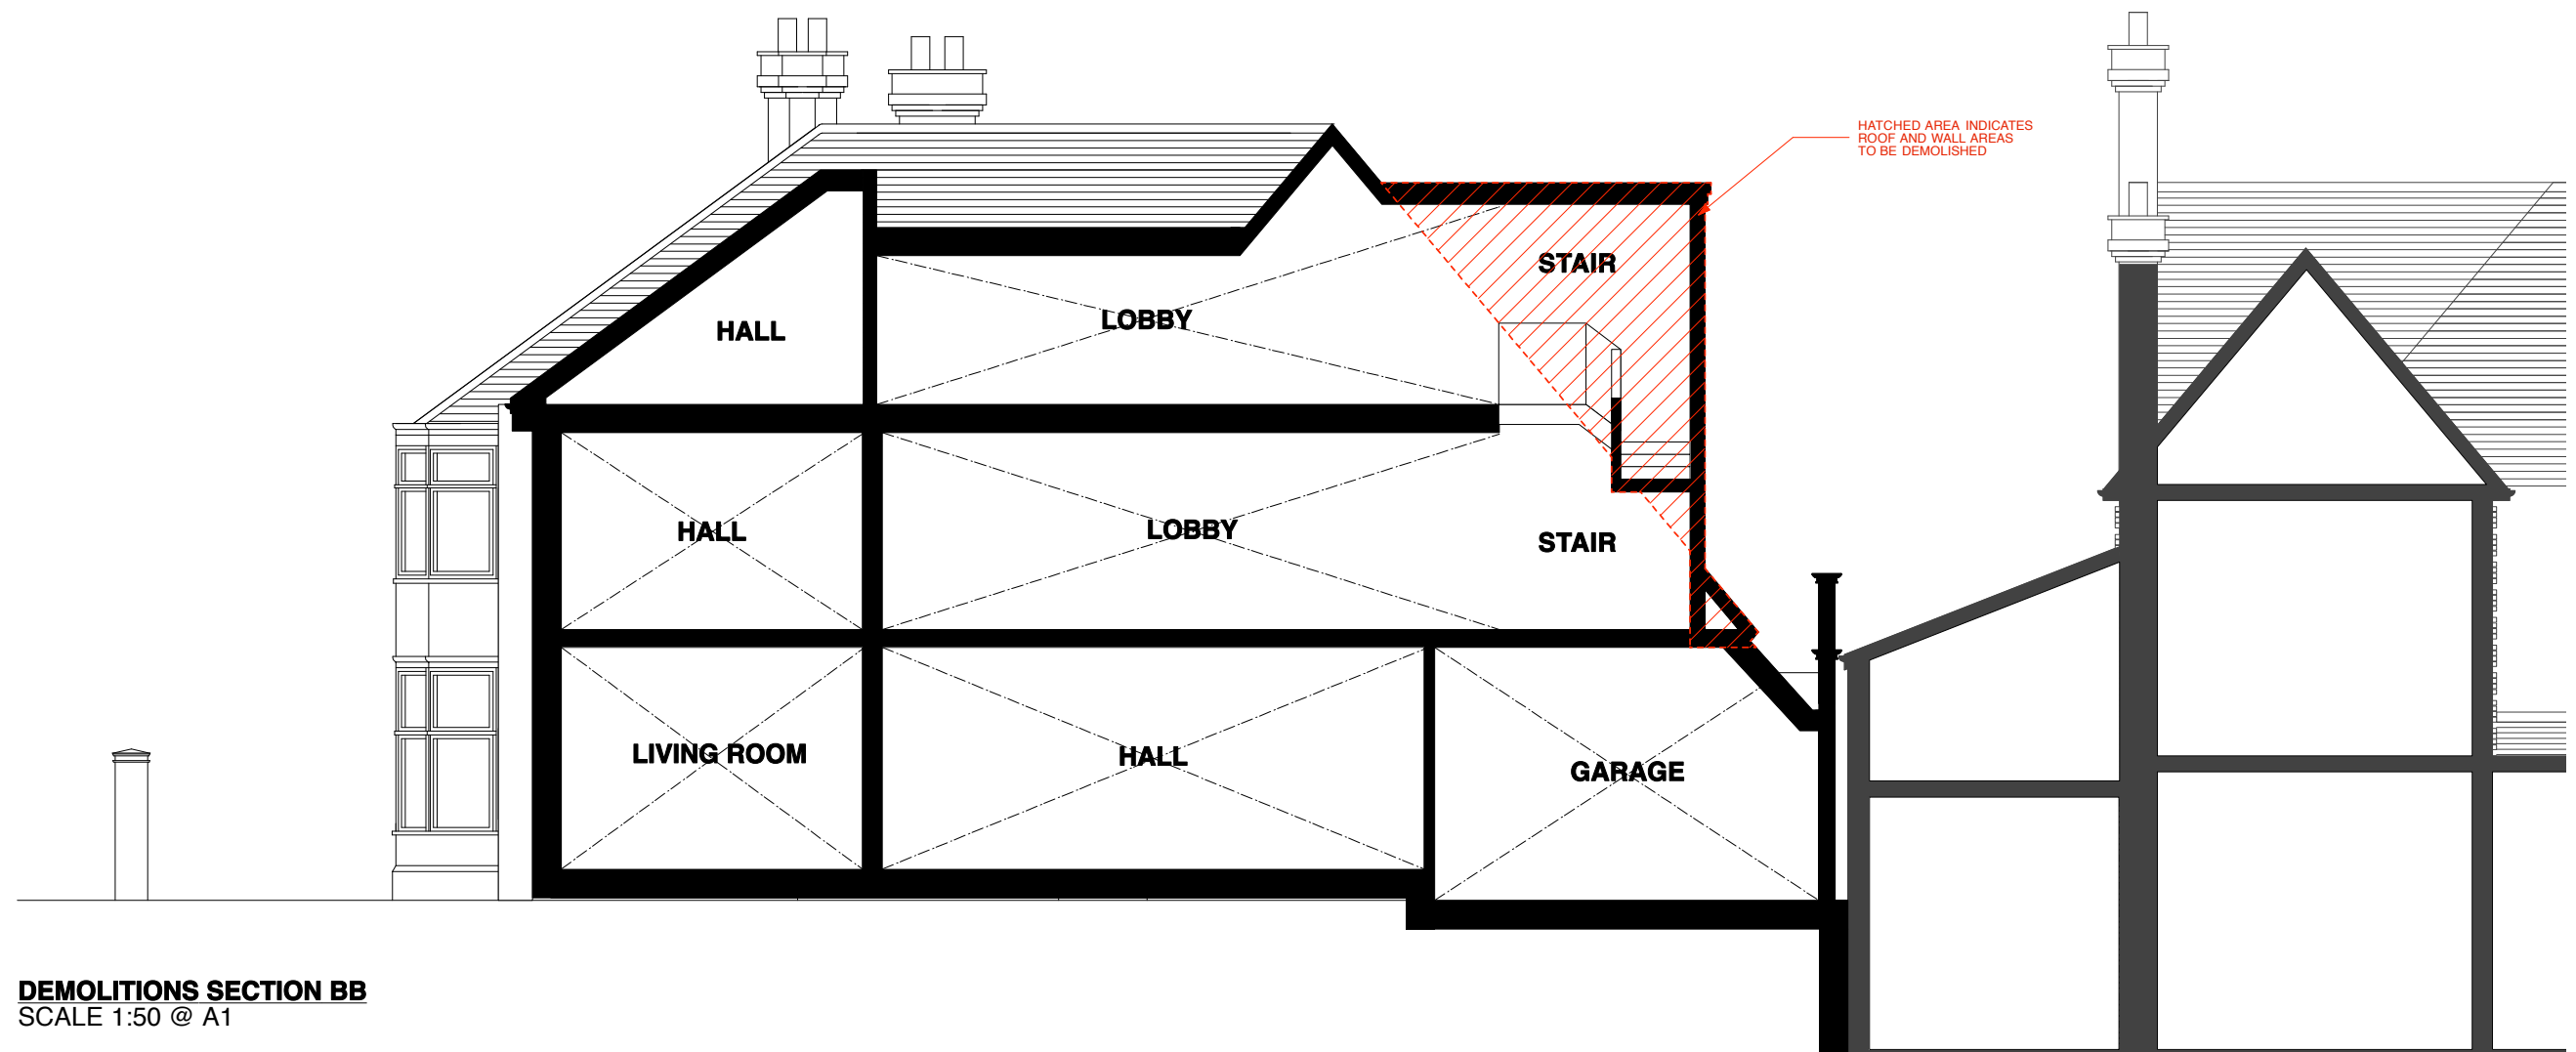

**DEMOLITIONS SECTION BB**  
SCALE 1:50 @ A1

ISSUE	DATE	DESCRIPTION
<p>NOTES:</p> <p><b>DO NOT SCALE DRAWING</b></p> <p>THESE DRAWINGS HAVE BEEN PREPARED BY THE ARCHITECT OF ANY DISCREPANCIES KNOWN TO EXIST HEREIN AND NO CLAIM FOR MODIFICATIONS, DISCREPANCIES NOT BROUGHT TO THE ATTENTION OF THE ARCHITECT WILL BE THE RESPONSIBILITY OF THE RELEVANT CONTRACTOR.</p> <p>THESE DRAWINGS HAVE BEEN PREPARED IN CONJUNCTION WITH ALL SPECIFICATIONS AND ALL RELEVANT DESIGN, ENGINEERS AND SPECIALIST CONSULTANTS HAVE BEEN ADVISED OF THE CONTENTS OF THESE DRAWINGS. THE CONTRACTOR MUST ADVISE ON ALL DETAILS TO ENSURE STABILITY AND ERECTING OF CONSTRUCTIONAL MATERIALS TO BE MATCHED AND THE WORKS DESCRIBED AND SPECIFIED ON THIS DRAWING AND ASSOCIATED DRAWINGS SHALL BE UNDERTAKEN IN ACCORDANCE WITH CURRENT HEALTH AND SAFETY PLAN PREPARED BY THE PLANNING SUPERVISOR FOR THE PROJECT.</p>		
<p><b>brinkworth</b></p> <p><b>6 ellsworth street london E2 OAX</b></p> <p><b>44(0)20 7813 5341   44(0)20 7739 8425</b></p>		
<p><b>38 REDINGTON ROAD,</b></p> <p><b>LONDON</b></p> <p><b>NW3 7RA</b></p>		
<p><b>REDINGTON ROAD</b></p>		
<p><b>DEMOLITIONS SECTION BB</b></p>		
<p><b>APPROVAL</b></p>		
DRAWN BY	SC	CHECKED BY KB
JOB N°	1877	DRAWING N° D309.2
DATE	JAN 2010	SCALE 1:100 @ A3, 1:50 @ A1
		REV