

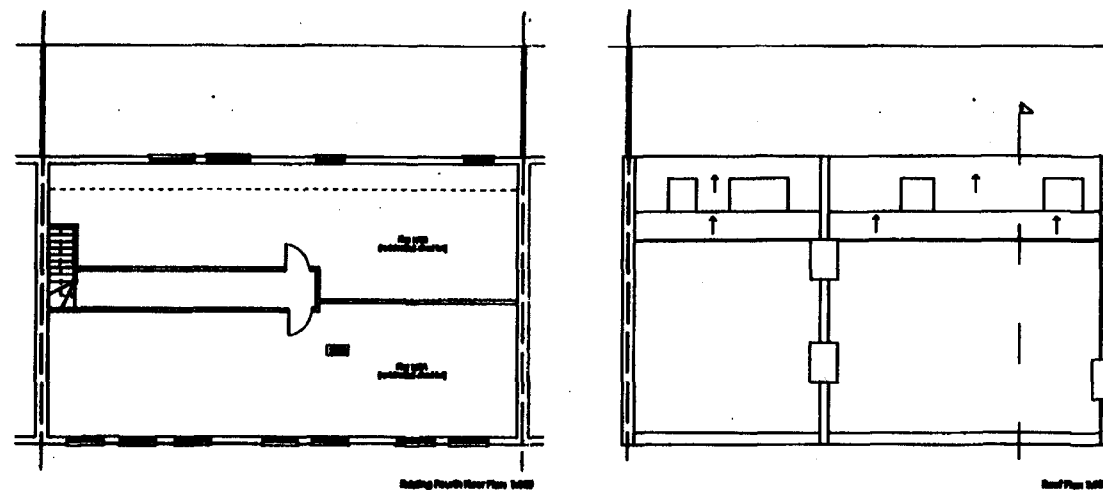
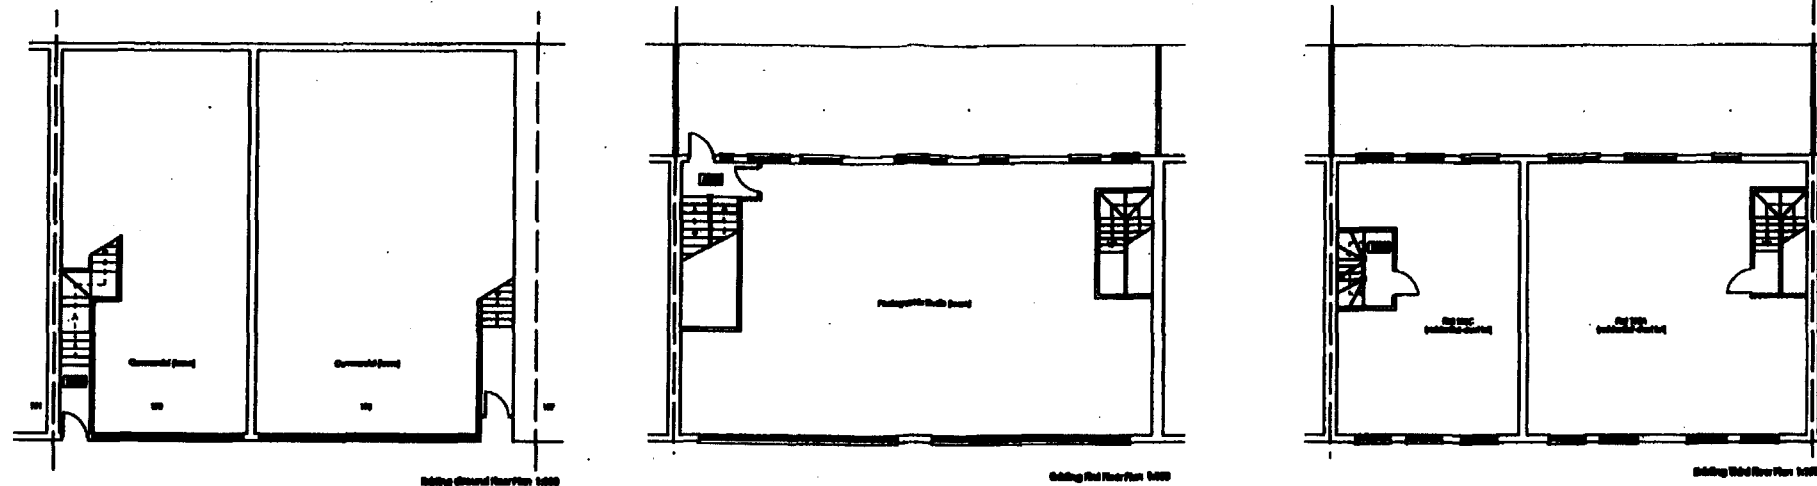
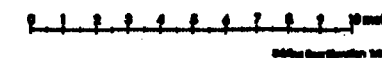
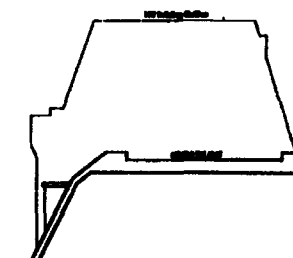


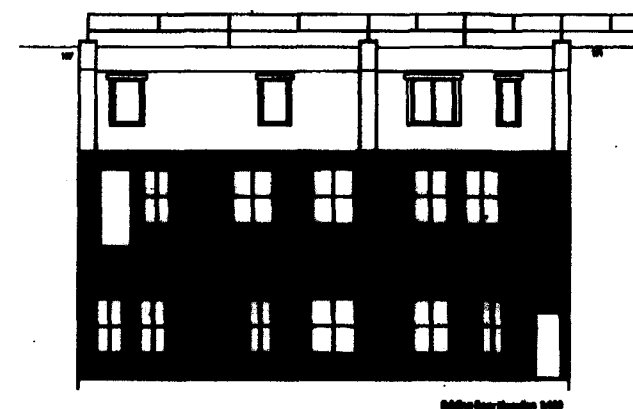

DEMOSTHENOUS
 193-195 KENTISH TOWN ROAD
 LONDON NW5 2TD
 EXISTING ELEVATIONS
 FLOORS

DWG - ED/04 2010/0234/P -

FILE COPY

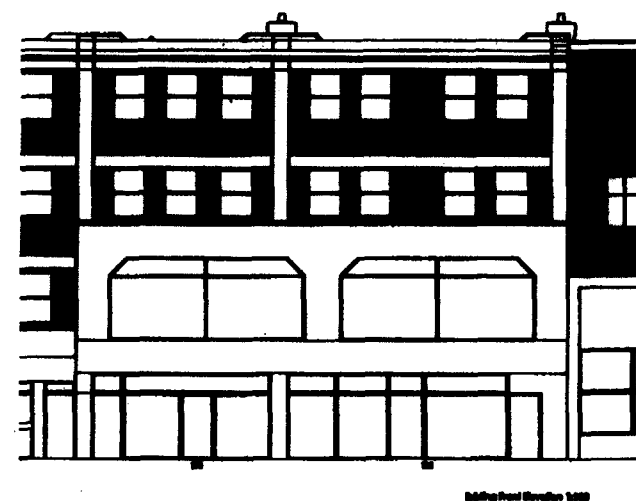

Project 193-195 Kentish Town Road, London, NW5 2TD	Applicant Mogul Properties	Drawing Title Existing Floor & Elevations	Scale 1:500 (A4)	Date 01.05.2010	Drawing Number 101_01_0
---	-------------------------------	--	---------------------	--------------------	----------------------------