


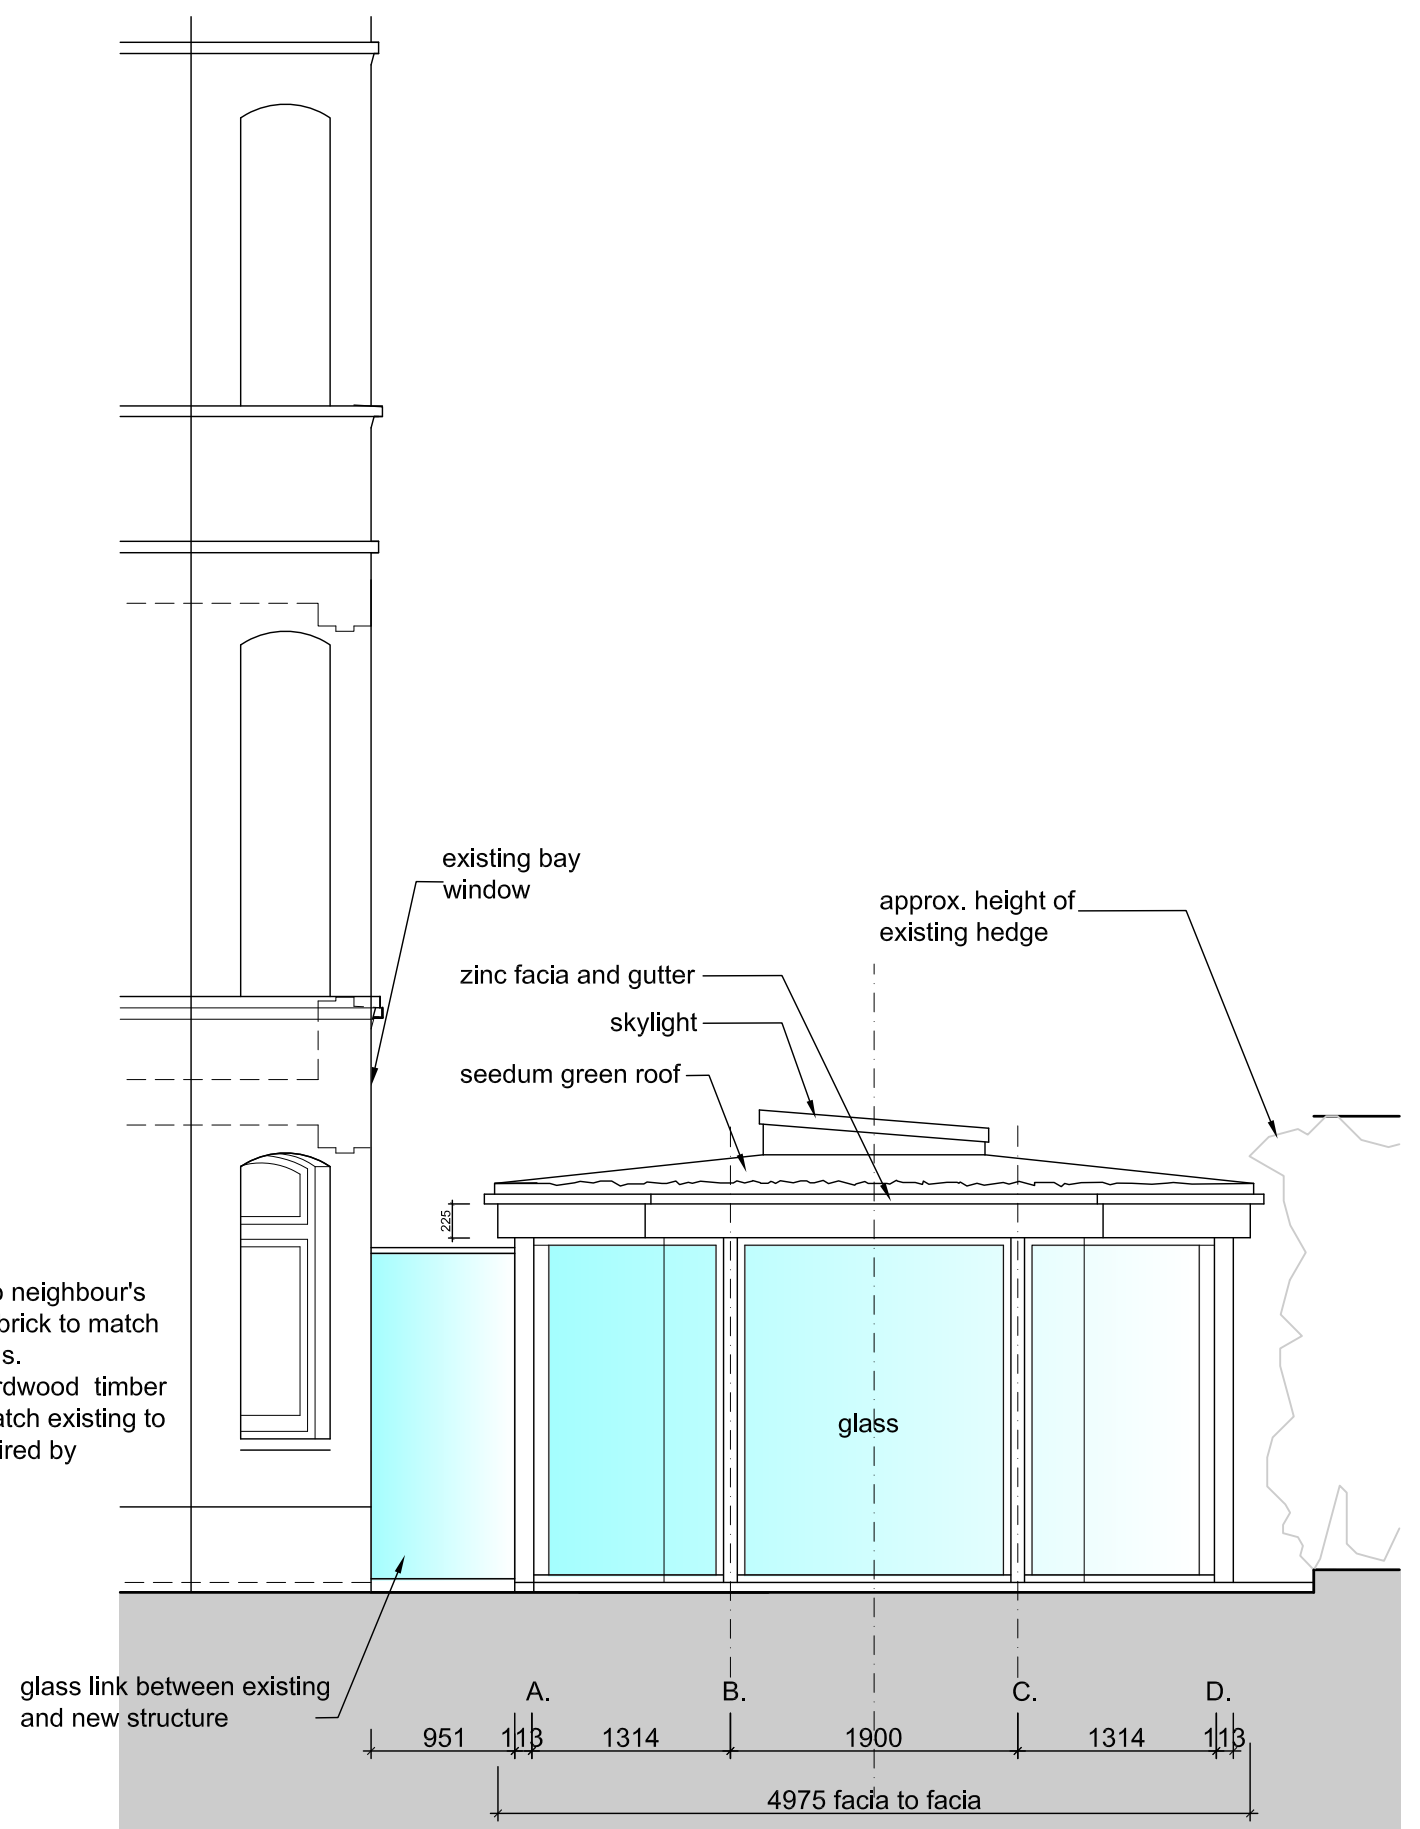


1. Rear (west) Elevation - 1:50



2. Side (north) Elevation - 1:50

Revisions	Project	Drawing			
A. 22.01.10 scheme amended to octagonal form to reduce bulk and reflect existing building. B 10.02.10 dimensions coordinated	Flat 1, Strathray Gardens Conservatory Extension		Proposed Elevations		<div> architecture interiors landscape Studio 16, Cloisters House 8 Battersea Park Road London SW8 4BG info@hddesign.org.uk www.hddesign.org.uk</div>
	Scale	Date	Drawing No	Revision	
	1:50 @ A3	17.09.09	034-003	B	
<div>1. This drawing and all the designs therein are the sole property of h&d&d and may not be used without written authorisation. 2. These drawings are not for construction and the contractor must verify all site dimensions and must notify h&d&d of any discrepancies. 3. Do not scale from this drawing all dimension shown to be confirmed on site prior to construction 4. All measurements in metric</div>					