



PRELIMINARY

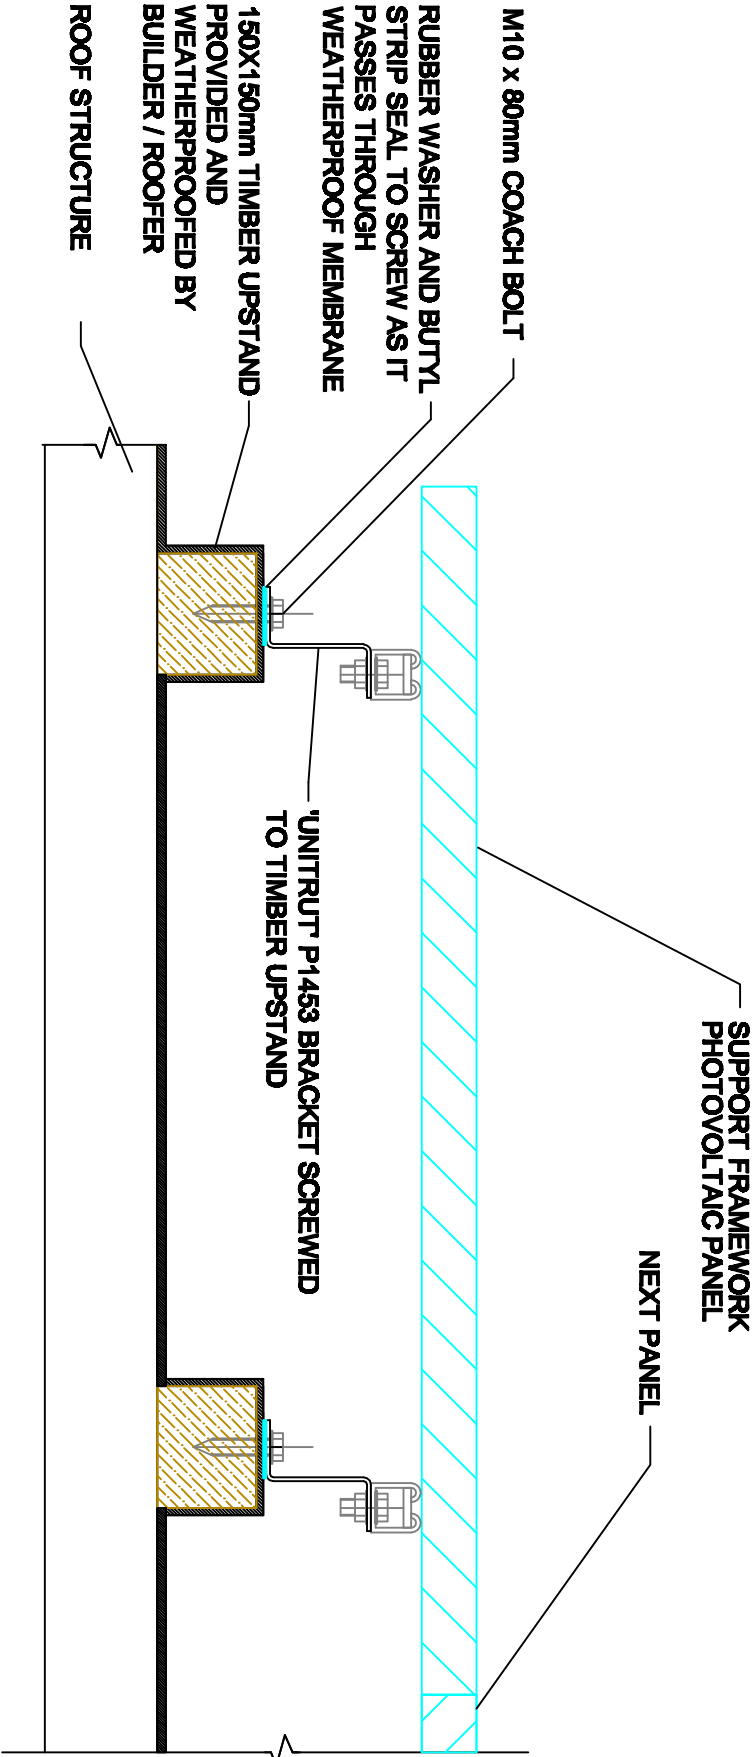

STUDWORK BRACKET
NOTE: ALL BRACKETS, STUDWORK AND MECHANICAL FIXINGS TO BE PROVIDED FREE ISSUE BY SOUTH-FACING LTD.

TYPICAL UPSTAND ON CONCRETE ROOF LEVEL

REV	DESCRIPTION	DATE	Architect:		PROJECT:		Engineer: PN		Checked: CC				
			Client: MTT SUSTAIN		272 HIGH HOLBORN		Date: 10-01-10		PM: CC				
					PROPOSED BUILDERSWORK ROOF UPSTANDS FOR PV PANELS		SCALE: NTS		Drawn: PN				
			Title:		<div><div><div>Action Southfacing SOLAR ELECTRICITY</div><div></div></div><div>1 White House Business Centre, Goddard Row, Harwell Harpenden, Hertfordshire, HP2 6HS Tel: 01582 6940 445 Fax: 01582 6940 457 www.south-facing.co.uk</div></div>				Project No 7383		DRAWING No PV-SK1		REVISION