


PROPOSED ELEVATIONS scale 1:50



PRINCE OF WALES ROAD ELEVATION

- ### MATERIALS LEGEND
- 1 New double glazed timber windows in style to match existing
 - 2 Stated mansard roof
 - 3 White painted render to match existing
 - 4 Face brickwork (multi-stock)
 - 5 Cornice
 - 6 Black painted render with horizontal 'v' joints to match existing facade
 - 7 Painted timber frames and doors with glazed fanlights
 - 8 Band course to match existing

Notes No scaled dimensions to be taken from this drawing. All dimensions to be site checked.

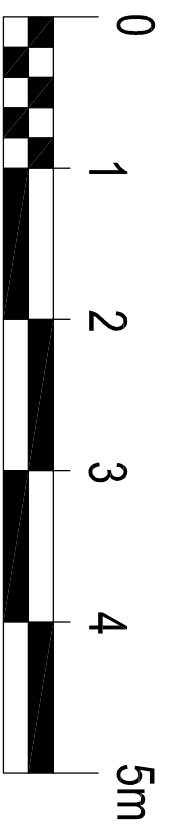


Scale in metres




HARMOOD STREET ELEVATION

Rev		Date	Revision	Initials	Rev	Date	Revision	Initials	project: The Prince of Wales P.H. 75 Prince of Wales Road London NW5 3LT	drawing: PROPOSED Prince of Wales Road and Hamood Street Elevations 1:50 scale	date: 12/09 scale: 1:50@A1 drawn: HS checked: RS	client:
A	02/10	Side elevation omitted	HS									




66 Bickenhall Mansions,
Bickenhall Street, London, W1U 6BX

Telephone: 020 7486 6675
Fax: 020 7486 7206
Email: surveyors@metdondon.com



METROPOLITAN
DEVELOPMENT
CONSULTANCY

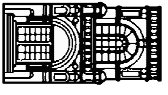

METROPOLITAN
DEVELOPMENT
CONSULTANCY

**66 Bickenhall Mansions,
Bickenhall Street, London, W1U 6BX
Telephone: 020 7486 6675
Fax: 020 7486 7206
Email: surveyors@mdlondon.com**