


NOTES

DO NOT SCALE FROM THIS DRAWING

EXISTING

RECEIVED
27 JAN 2010

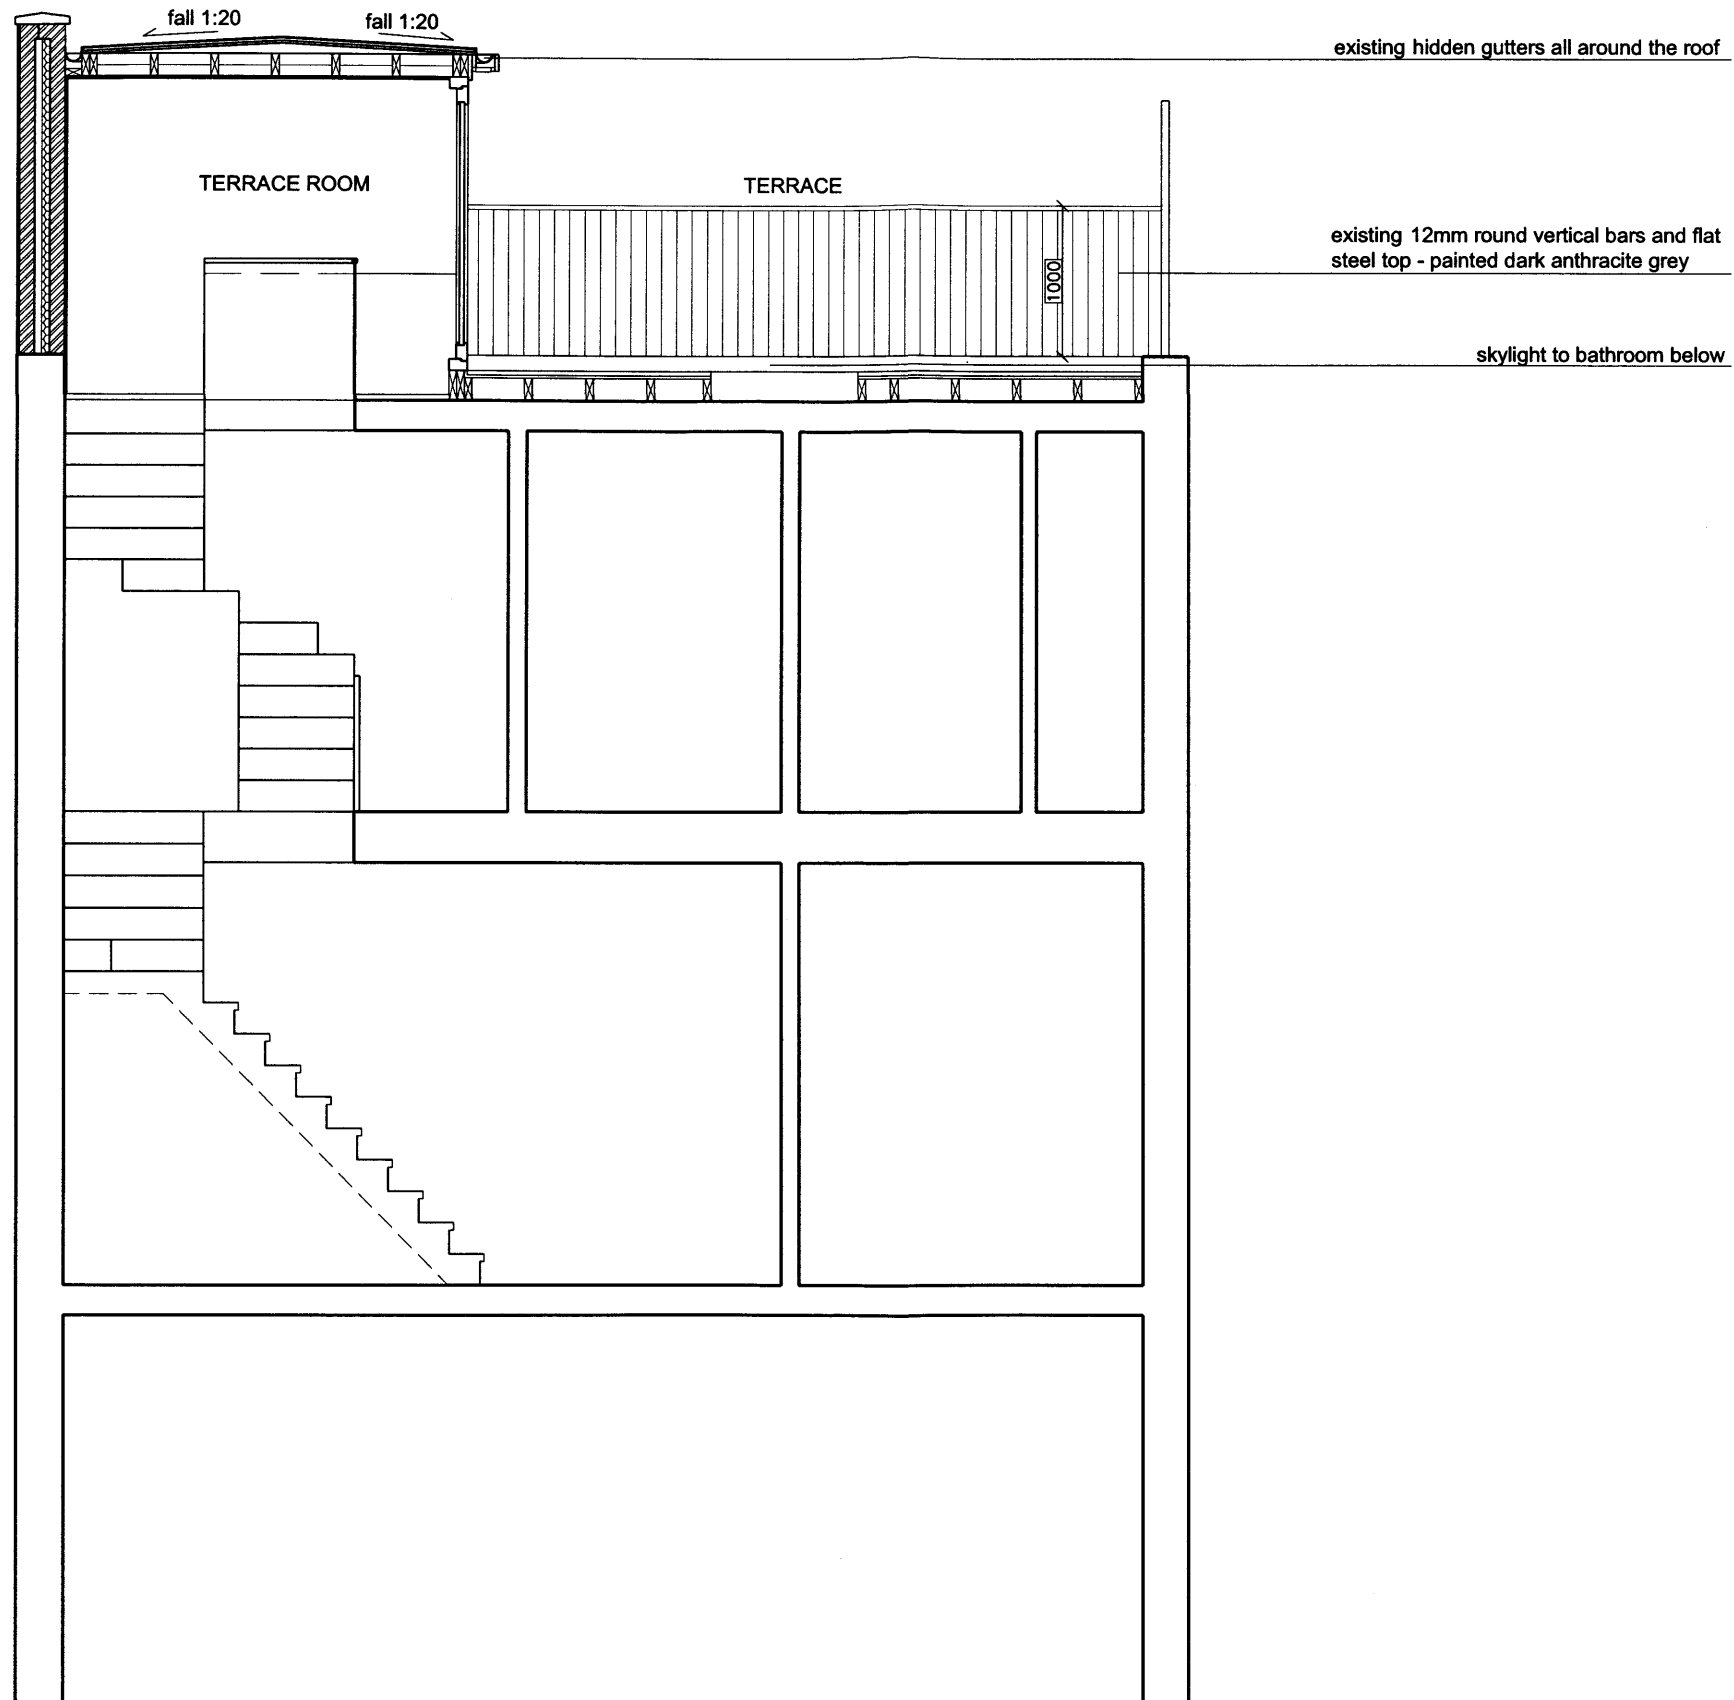

SECTION BB

Martin Evans
Architects

18 Charlotte Road
London EC2A 3PB
tel 020 7729 2474

JOB
Mr and Mrs Paul Knight
23 PERRINS WALK

TITLE
EXISTING
SECTION BB

DATE 2007.05.01
SCALE 1:50

DRAWING NO. PER-CON-GA-05