



GROUND FLOOR EXISTING LAYOUT

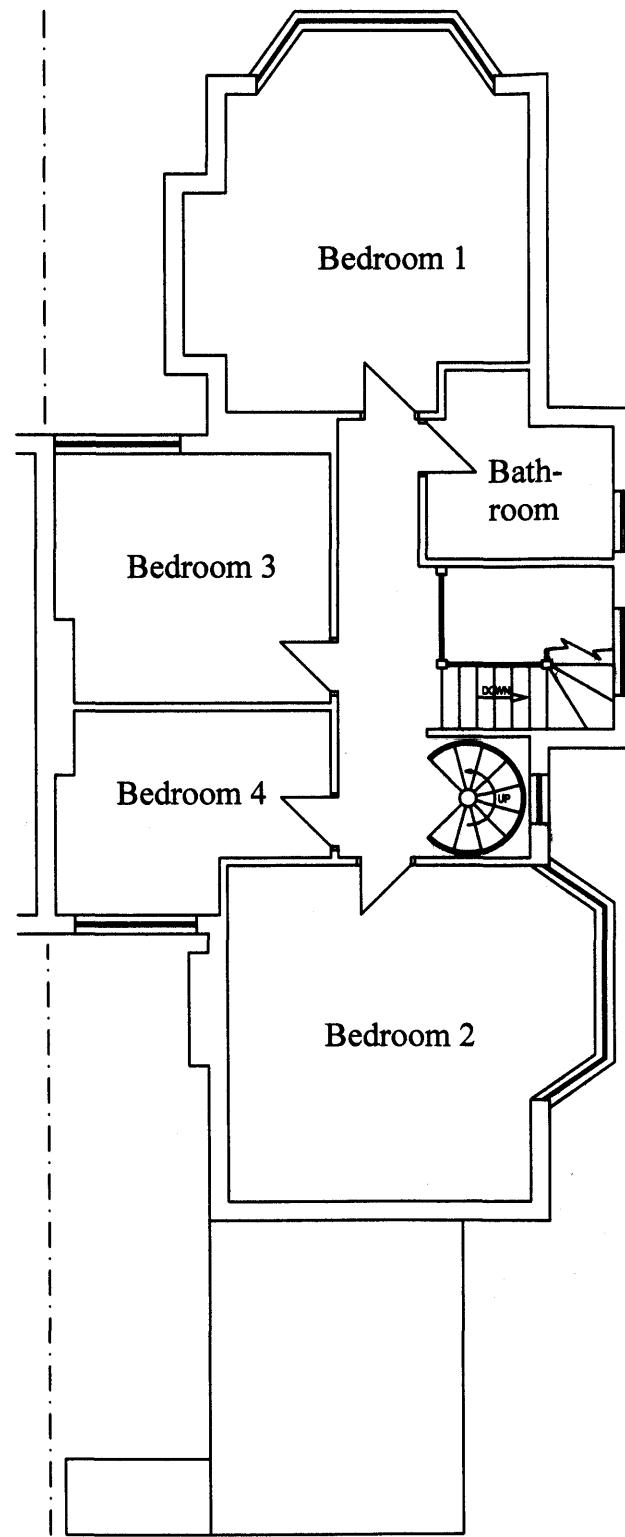


FIRST FLOOR EXISTING LAYOUT

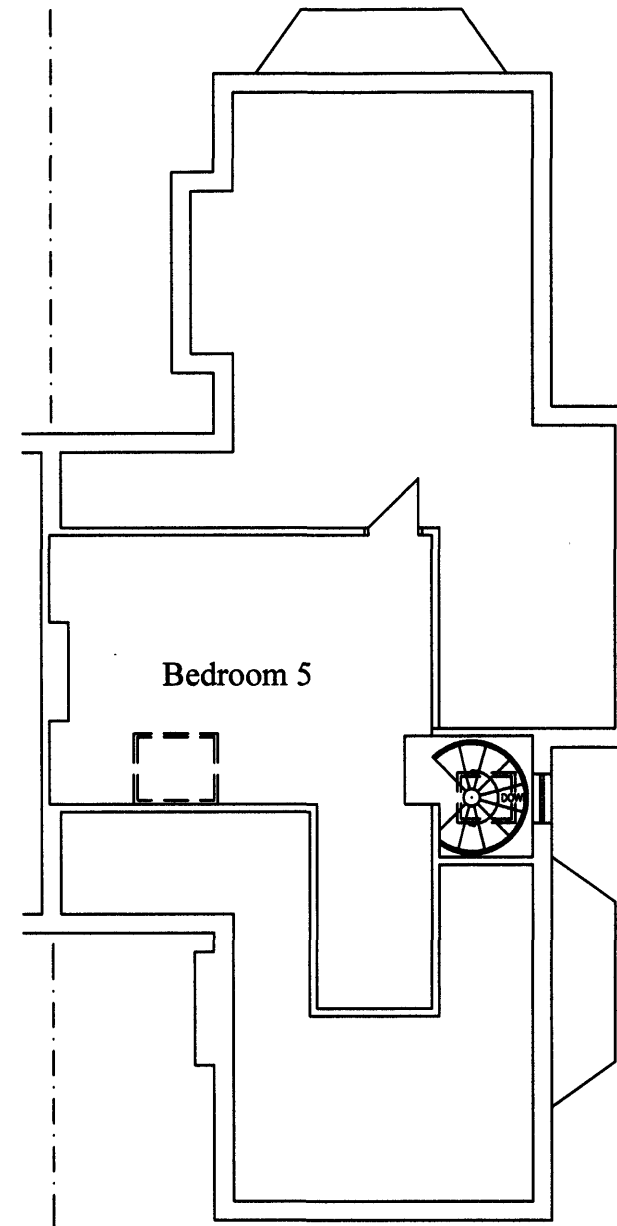

LOFT FLOOR EXISTING LAYOUT

Notes

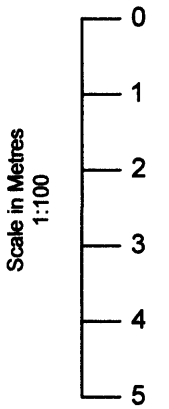

Rev	Date	Details	By
00	28/09/09	Revision 00	CE

Project: Internal Alterations

Subject: Existing Layout

Client: 539 Finchley Road, London, NW3 7BJ

Drawing N°:	ELA/1	Rev:	00
-------------	-------	------	----

A3 Scale:	Drawn By:	Job No.:	Date:
1:100	CE	0113	28/09/09

ELA Design
 Studio House
 Delamare Road
 Cheshunt
 Herts
 EN8 9TD
 Tel: 01992 - 634222
www.ela-design.co.uk