






1 Sash Window - Typical Head & Cill Detail  
As Existing

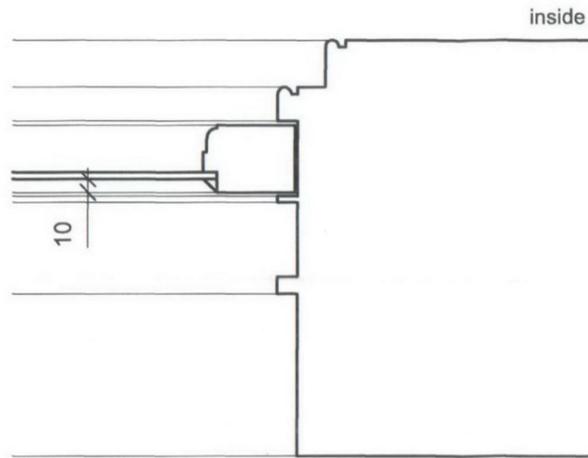

2 Sash Window - Typical Jamb Detail  
As Existing

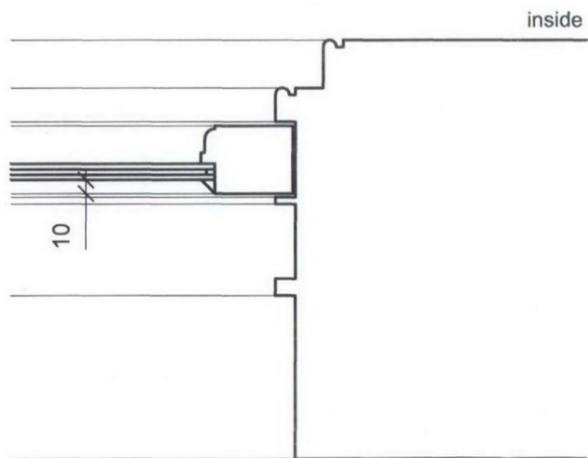

3 Sash Window - Typical Jamb Detail  
As Proposed

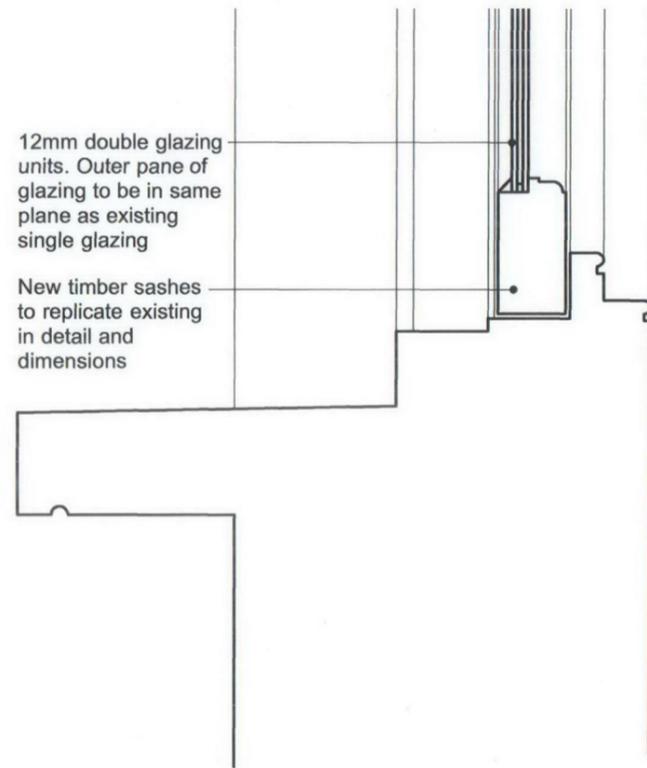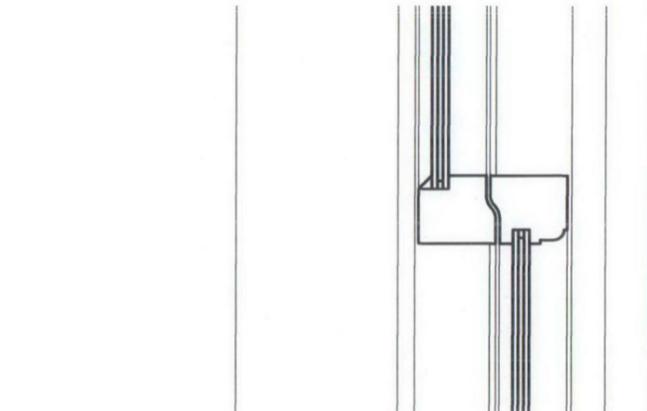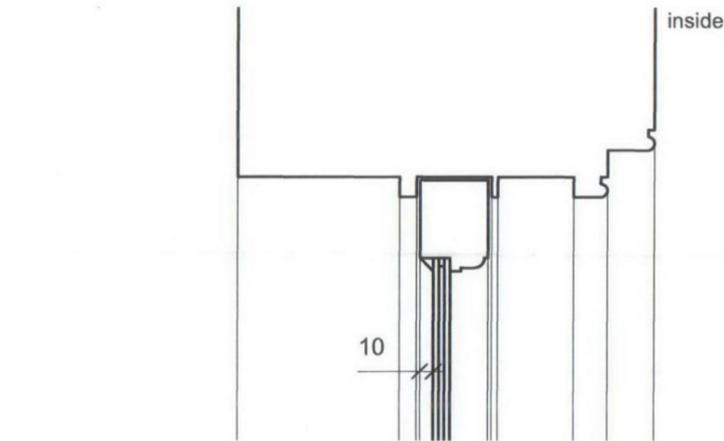

4 Sash Window - Typical Head & Cill Detail  
As Proposed

PLANNING

© Knott Architects  
98B Tollington Park  
London N4 3RB  
tel: (020) 72638844  
fax: (020) 72634700  
mail@knottarchitects.co.uk

Do not scale from this drawing  
Use figured dimensions

Revisions

KNOTT

77 Canfield Gardens  
Sash Window Details  
Existing & Proposed  
Scale: 1:5 @ A3  
Date: January 2010  
279.399 Rev -

ARCHITECTS

# PLANNING

## KEY TO MATERIALS

- (A) existing brickwork
- (B) stained brickwork
- (C) landscaping brickwork
- (D) timber
- (E) slate
- (F) concrete

## KEY TO WINDOW REPLACEMENTS:



- (1) existing window to be replaced with double glazed window to match existing
- (2) existing window to be replaced with double glazed window
- (3) new window opening
- (4) new patio door
- (5) new sliding/folding door
- (6) new rooflight

© Knott Architects  
 98B Tollington Park  
 London N4 3RB  
 tel: (020) 72638844  
 fax: (020) 72634700  
 mail@knottarchitects.co.uk

Do not scale from this drawing  
 Use figured dimensions

### Revisions

A - 19.01.2010  
 Terrace layout and bathroom revised.

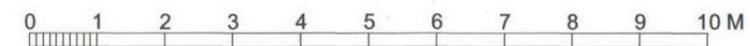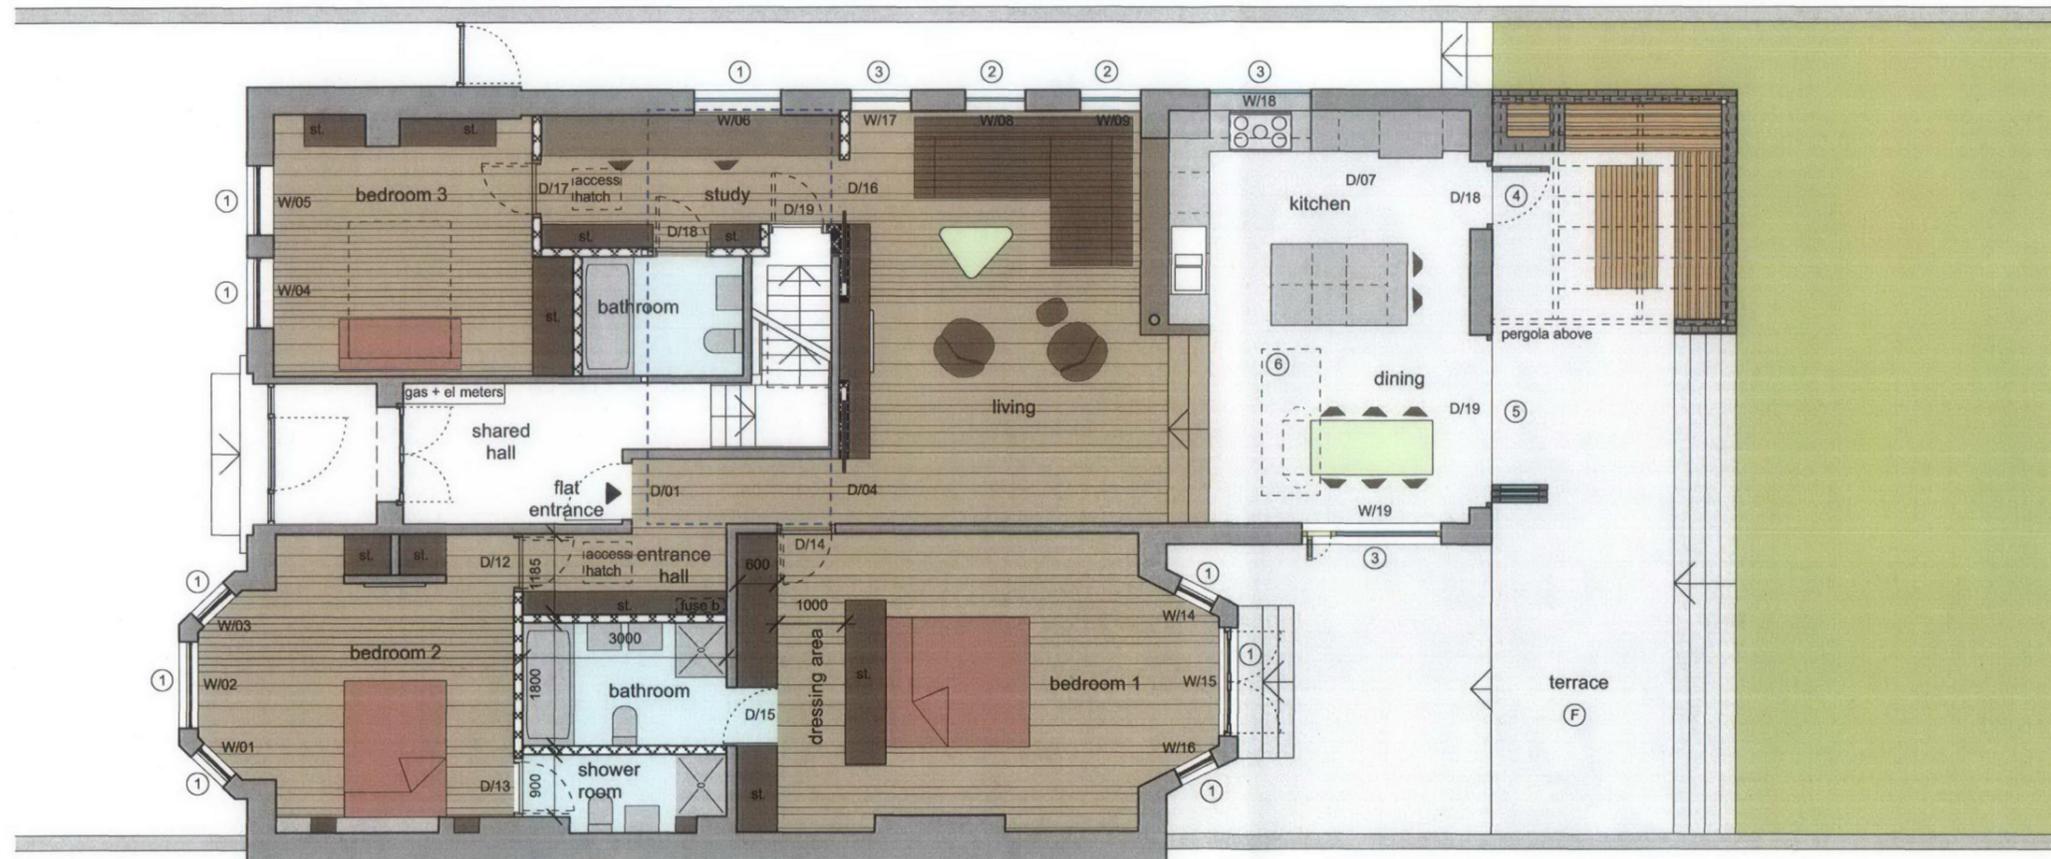

# KNOTT

77 Canfield Gardens  
 Ground Floor Plan  
 As Proposed  
 Scale  
 1:50@A1 / 1:100@A3  
 Date: October 2009  
 279.050 rev A

# ARCHITECTS