


HOLY TRINITY SCHOOL -
TRINITY WALK. NW3 5SQ

PROPOSED PART PLAN

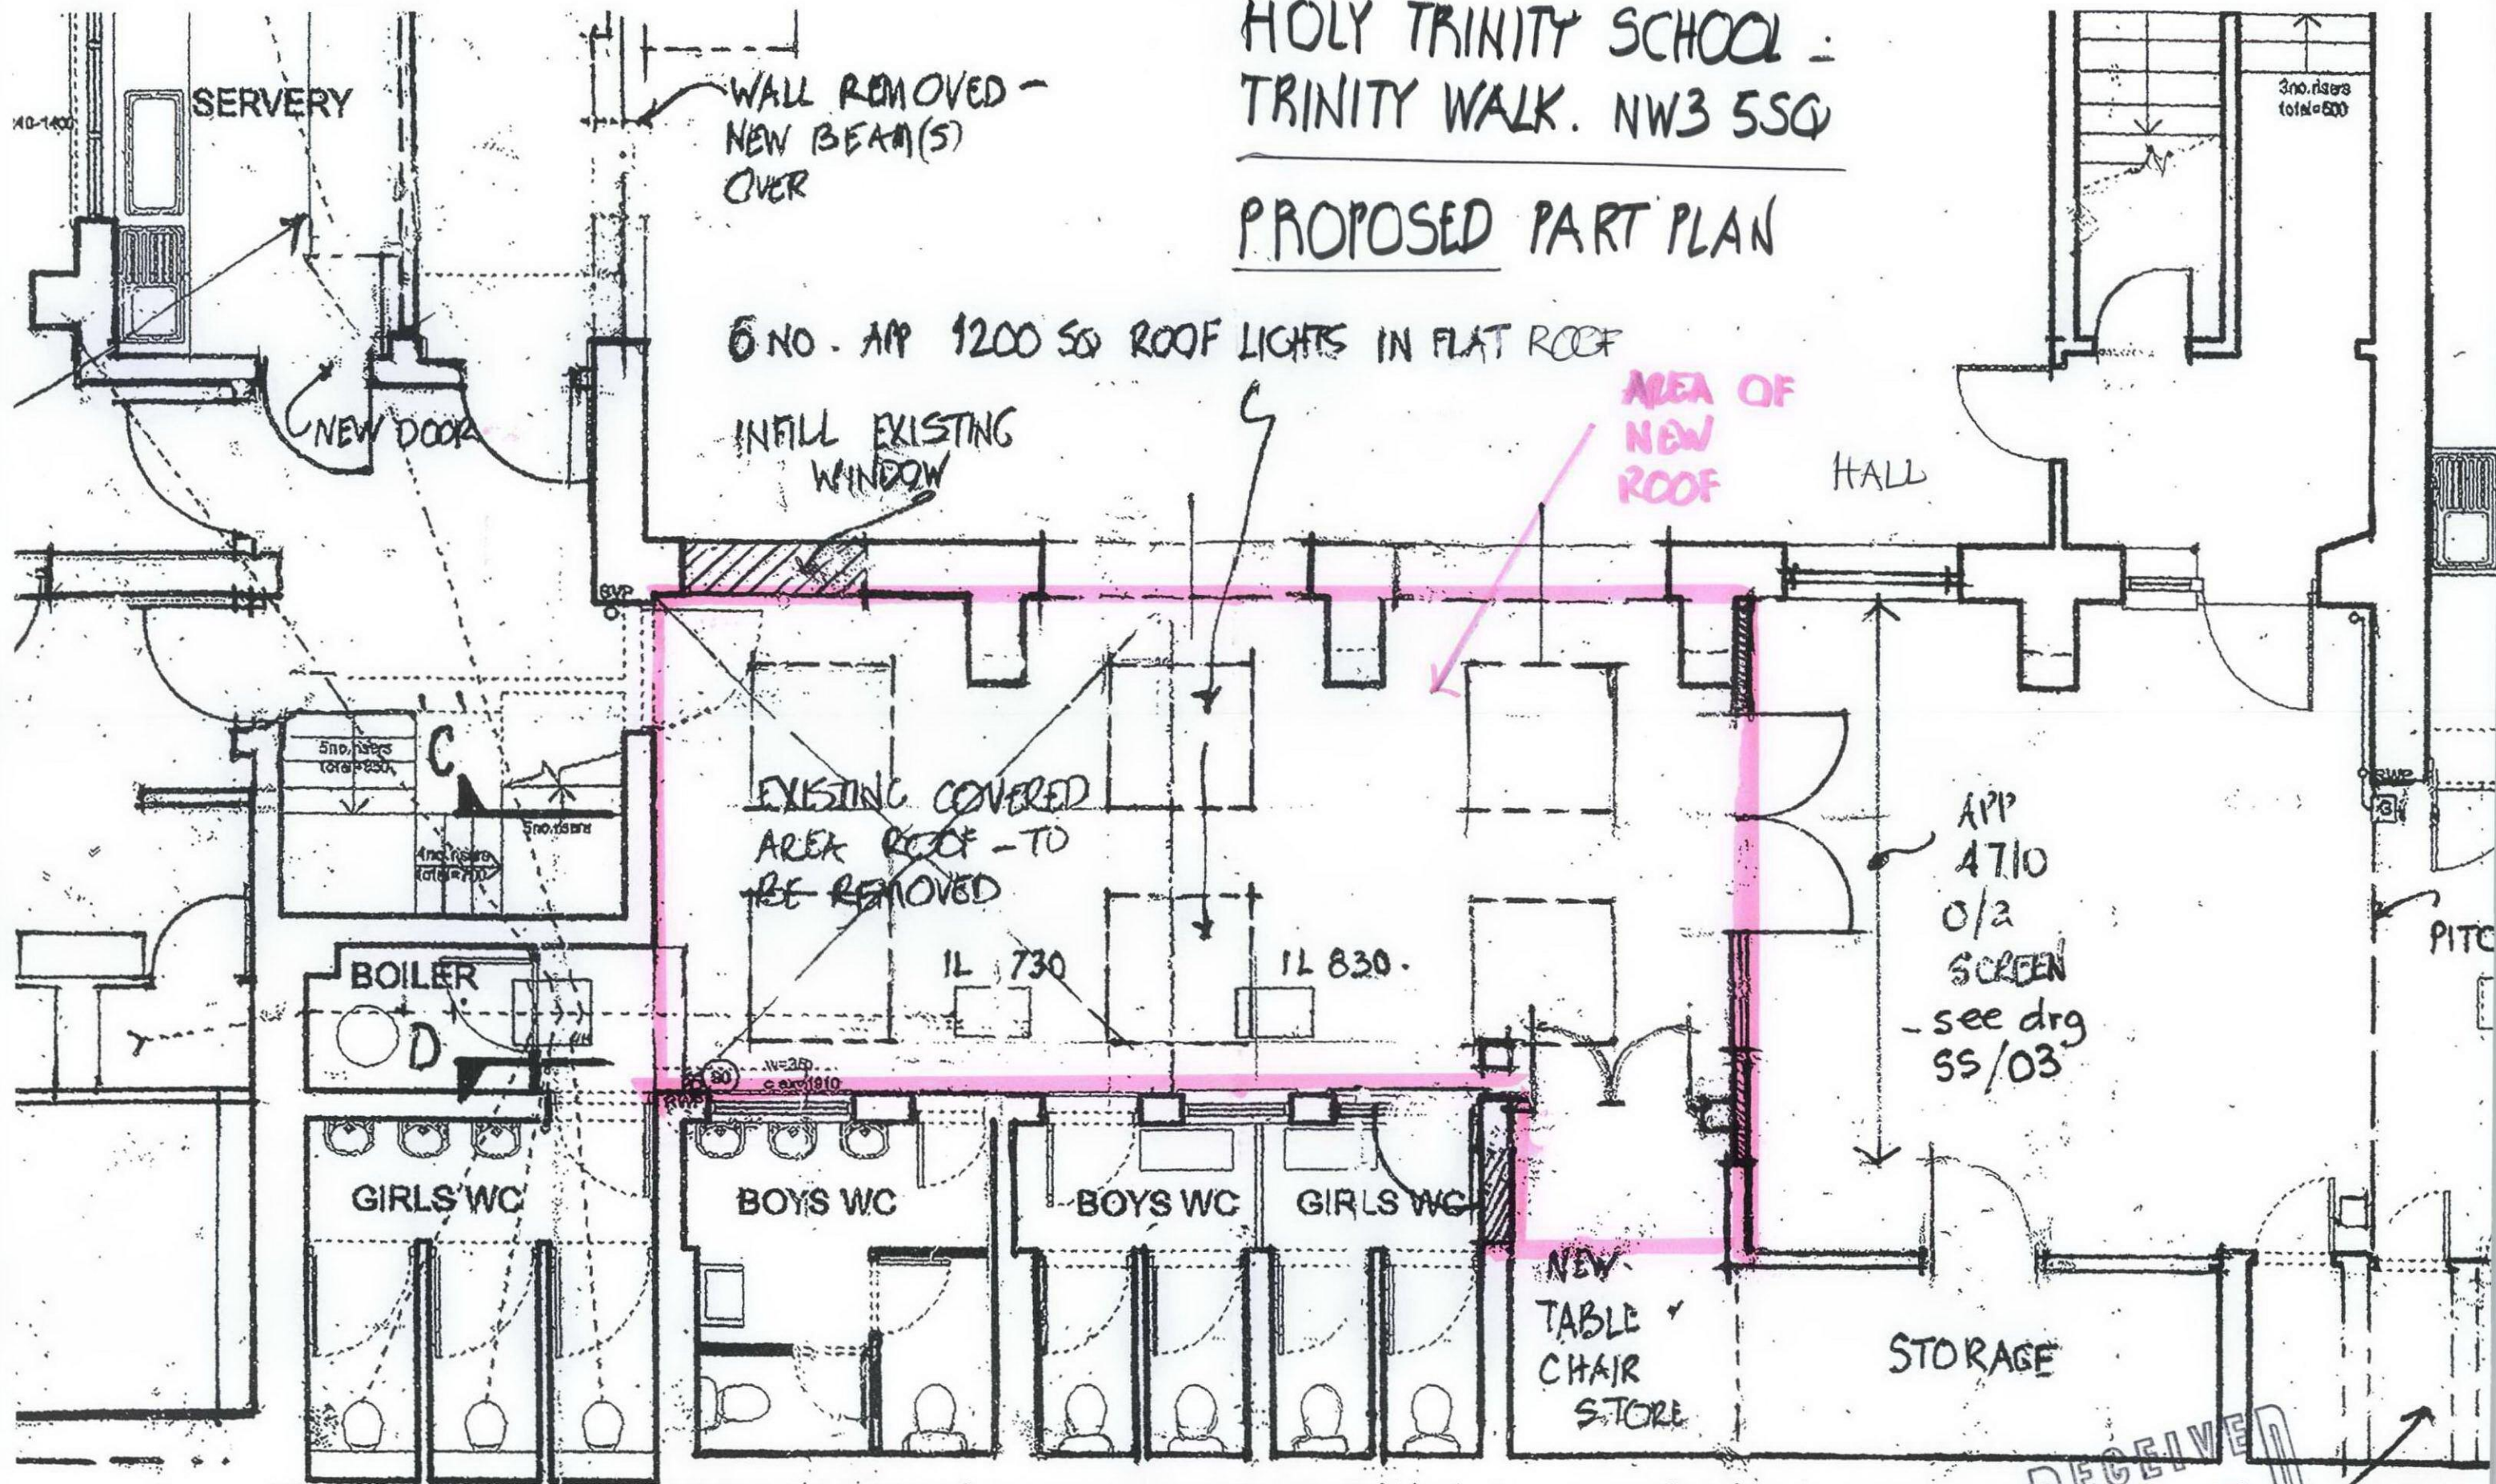

JAN/FEB 2010 (1:50)

EXTENT OF PLAYGROUND/WC - TO
BE ROOFED OVER - 3 BAYS.

RECEIVED
DRAWING NO. 0-3 FEB 2010
NB/980/08