


HOLY TRINITY SCHOOL -
TRINITY WALK. NW 355Q

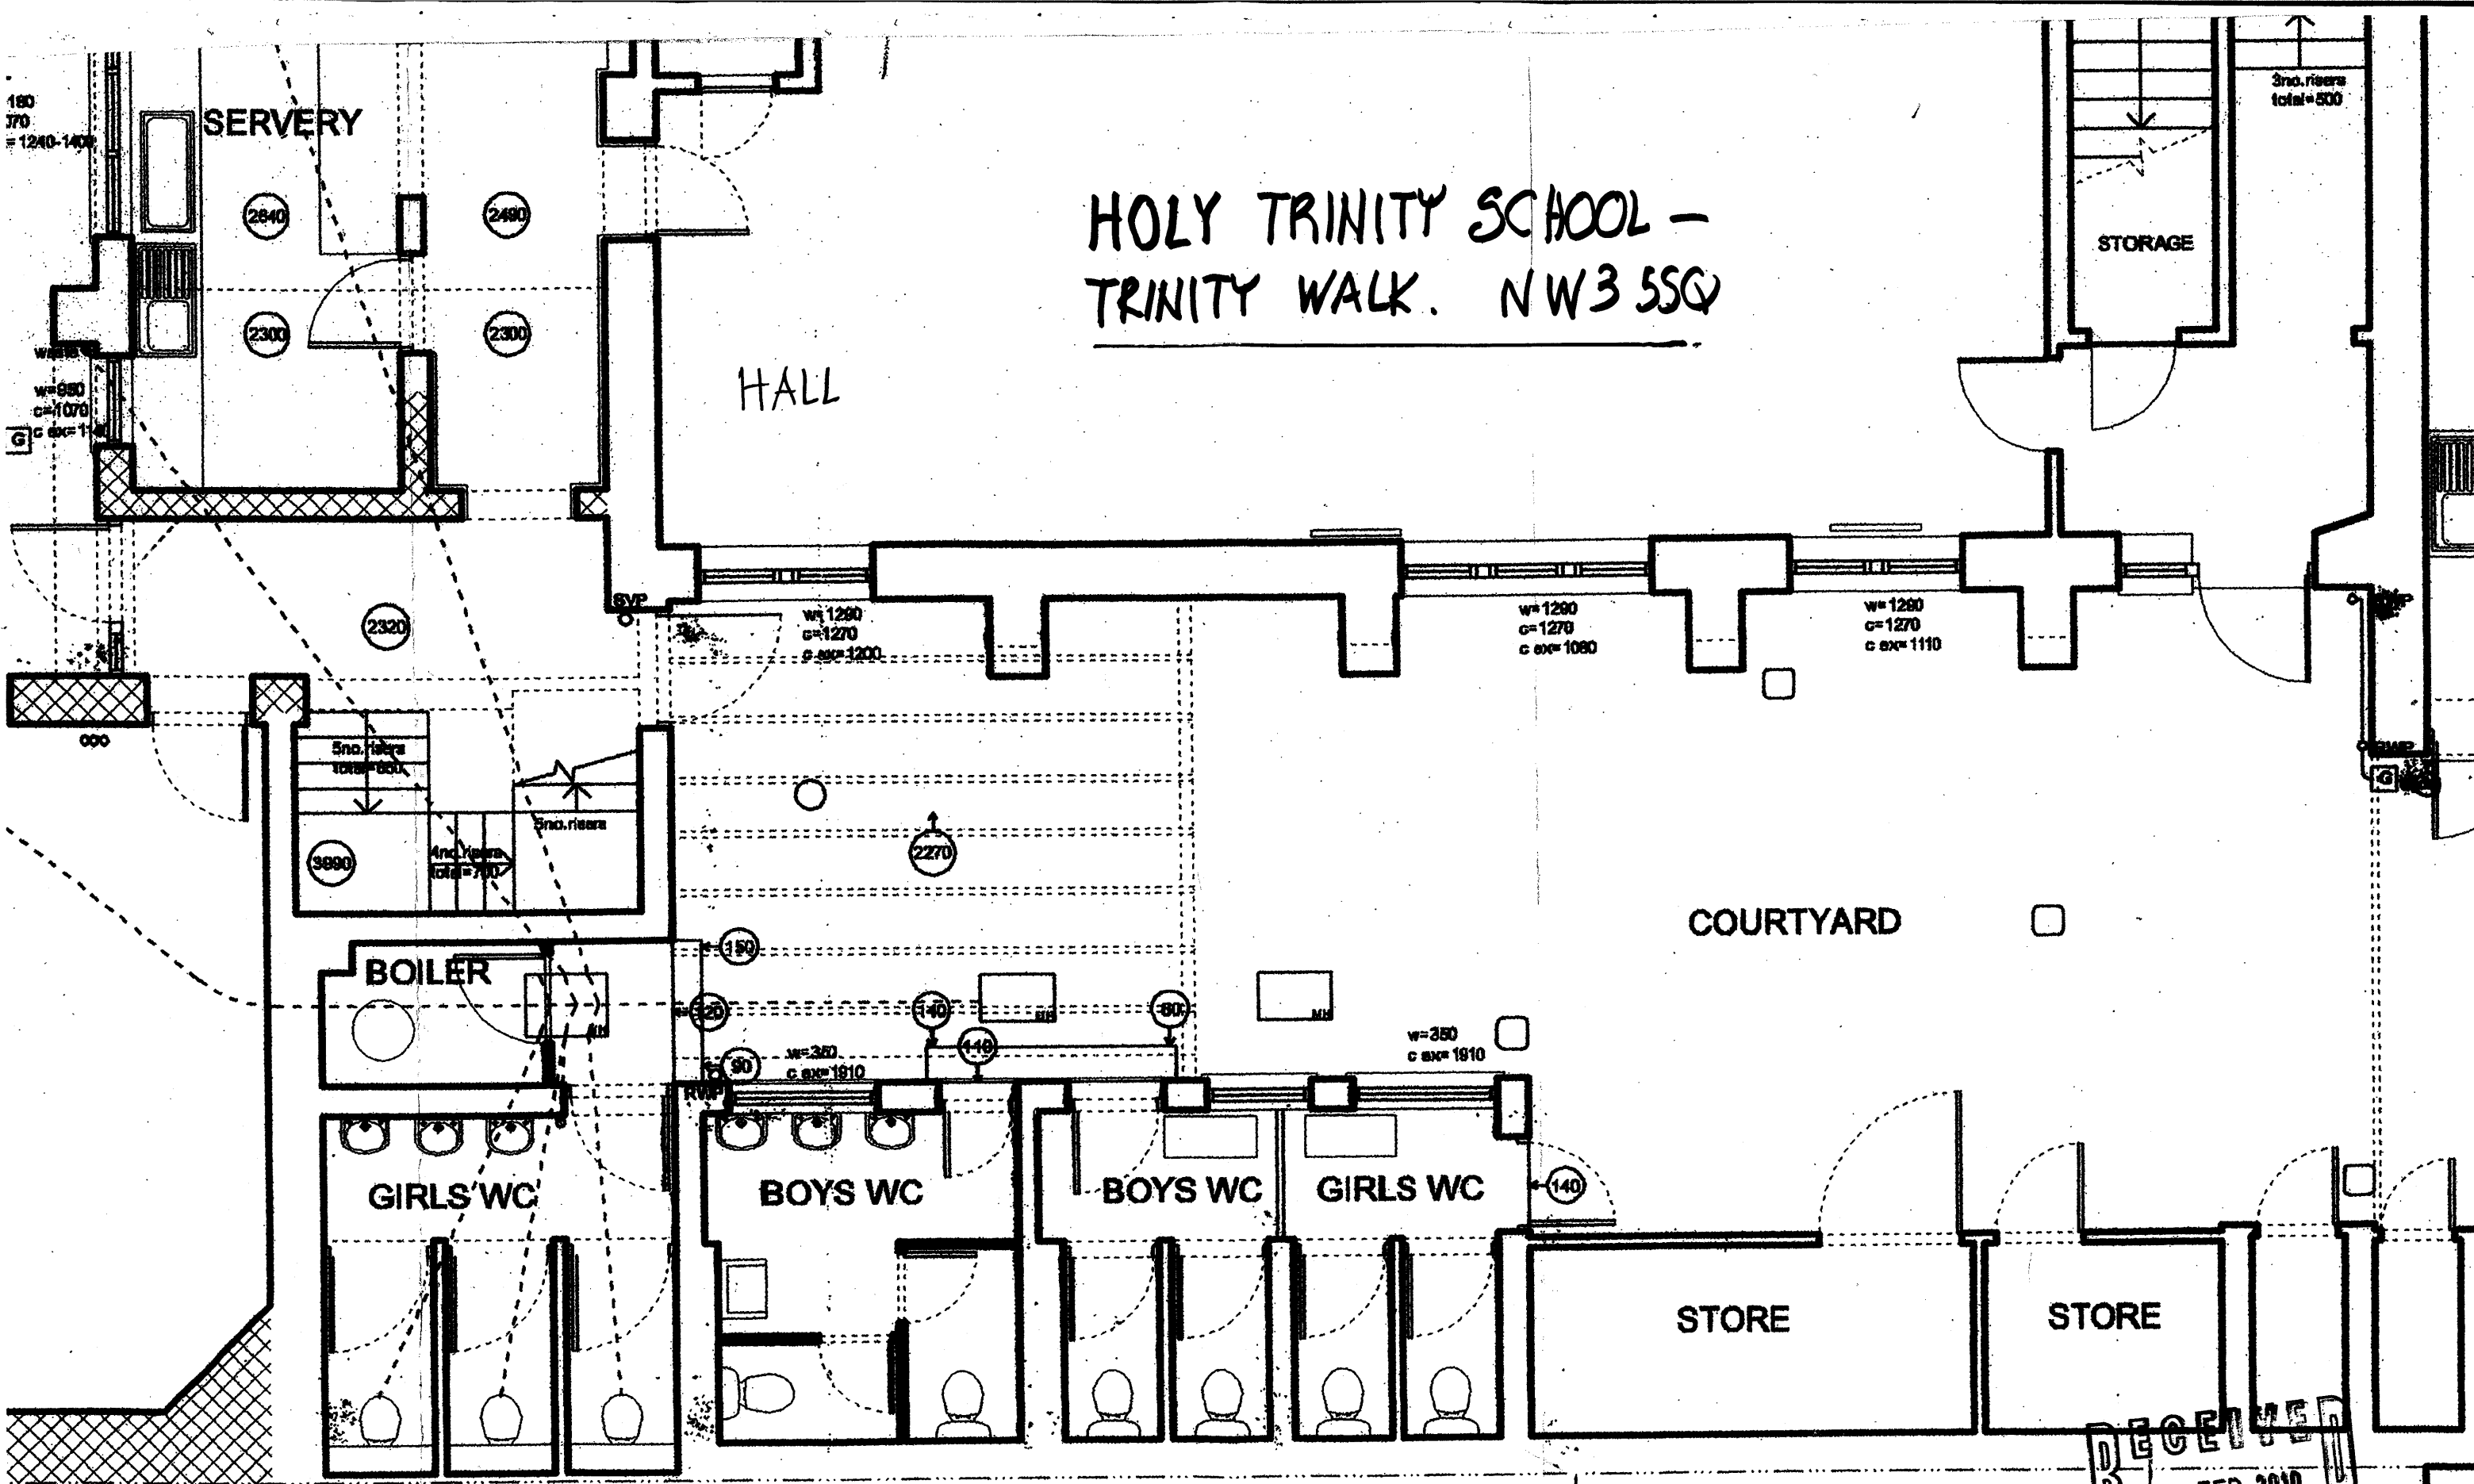

JAN/FEB 2010 (1:50)

PART PLAN : EXISTING

DRAWING NO-11 03 FEB 2010

NB/980/07