


HOLY TRINITY SCHOOL, TRINITY WALK, MARESFIELD GARDENS, NW3, SSQ.

EXISTING ELEVATIONS

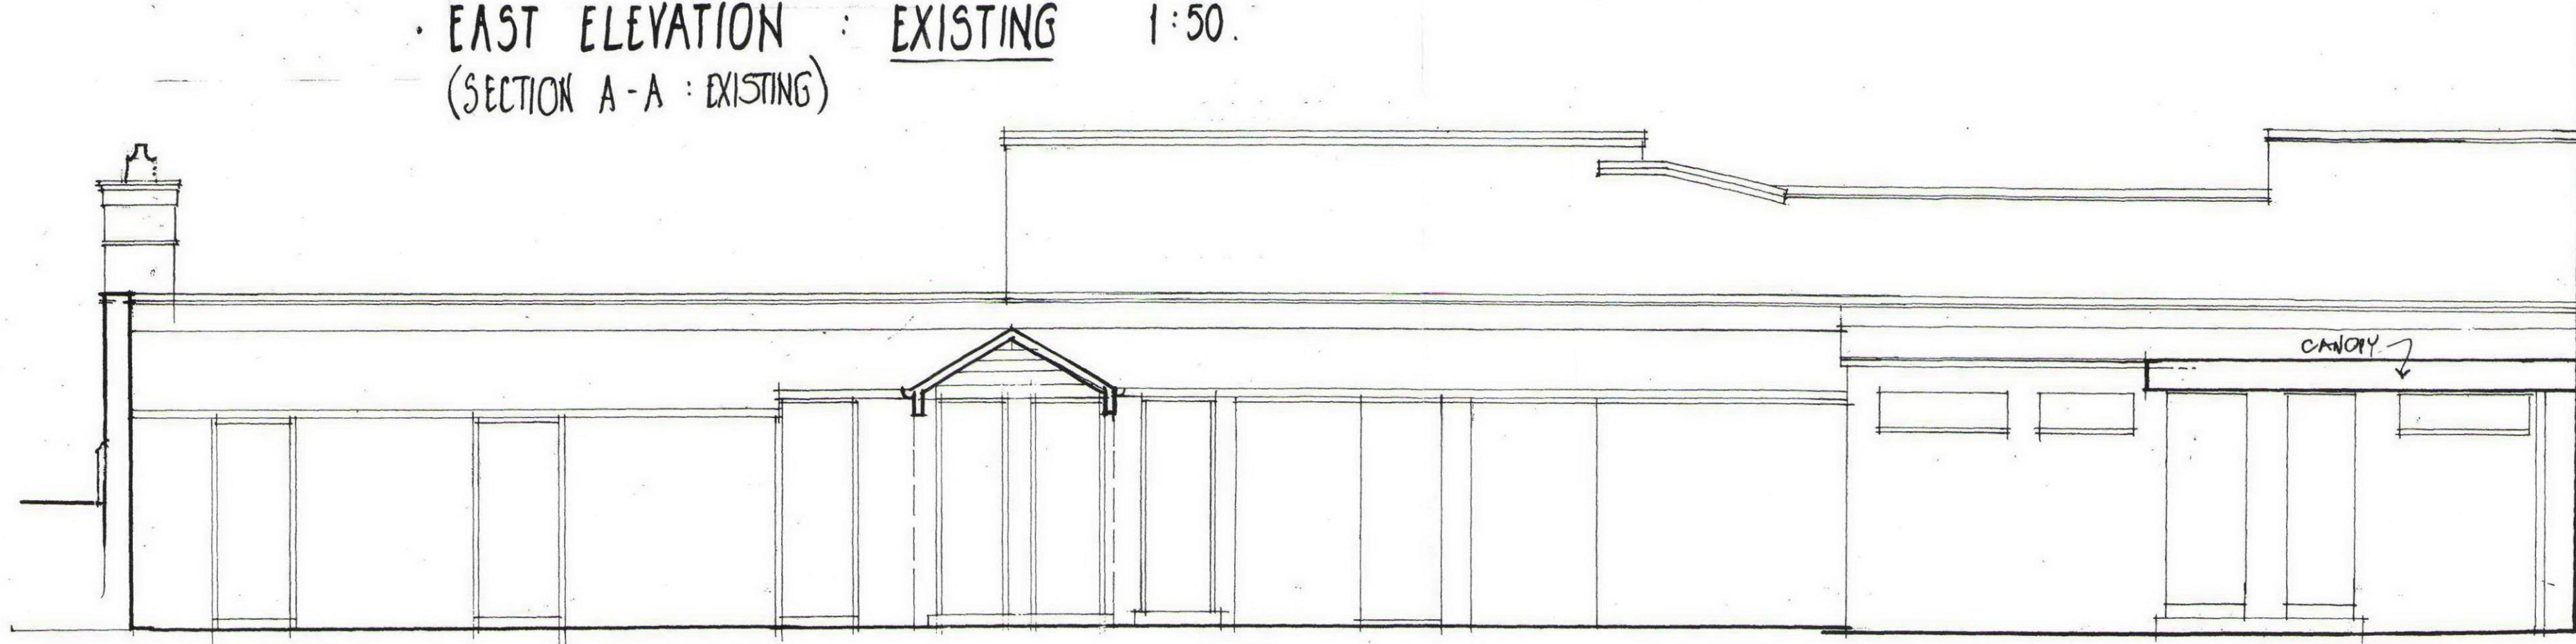

• EAST ELEVATION : EXISTING 1:50.
(SECTION A-A : EXISTING)



JAN. 2010

ELEVATION, LOOKING EAST TO BOUNDARY WALL 1:50 EXISTING
(SECTION B-B : EXISTING.)

RECEIVED
25 JAN 2010

NB/980/05