


HOLY TRINITY SCHOOL, TRINITY WALK, MARESFIELD GARDENS, NW3 SSQ

SECTIONS - PROPOSED



SECTION C-C 1:50. PROPOSED

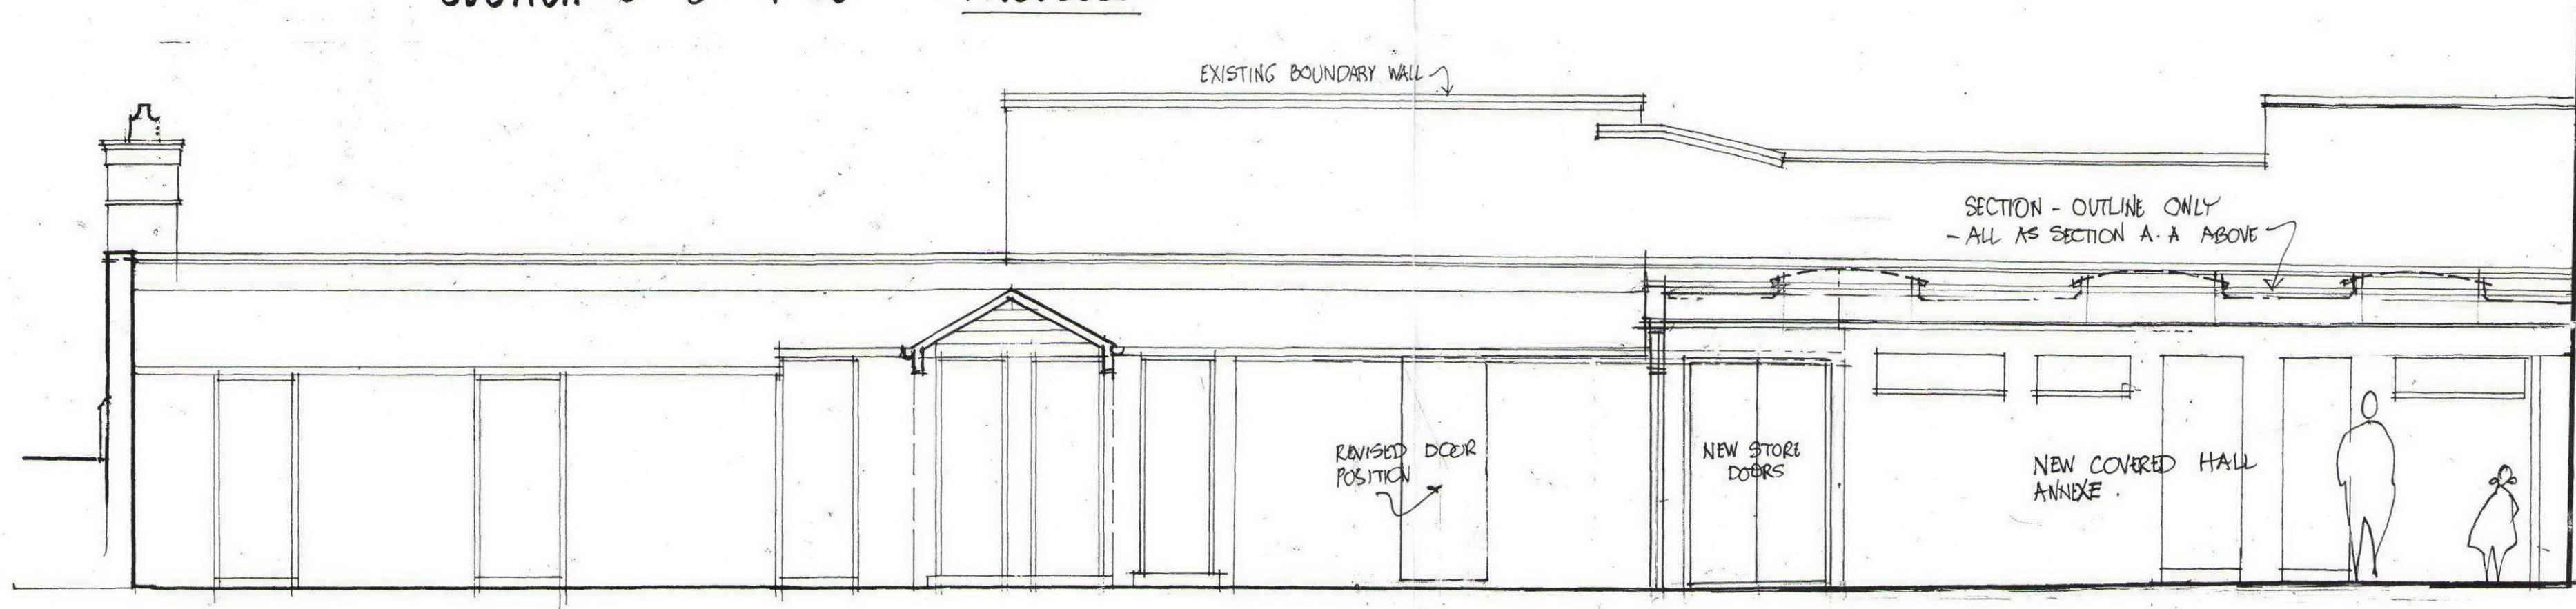

SECTION D-D 1:50. PROPOSED

JAN. 2010

RECEIVED
25 JAN 2010

NB/980/06