


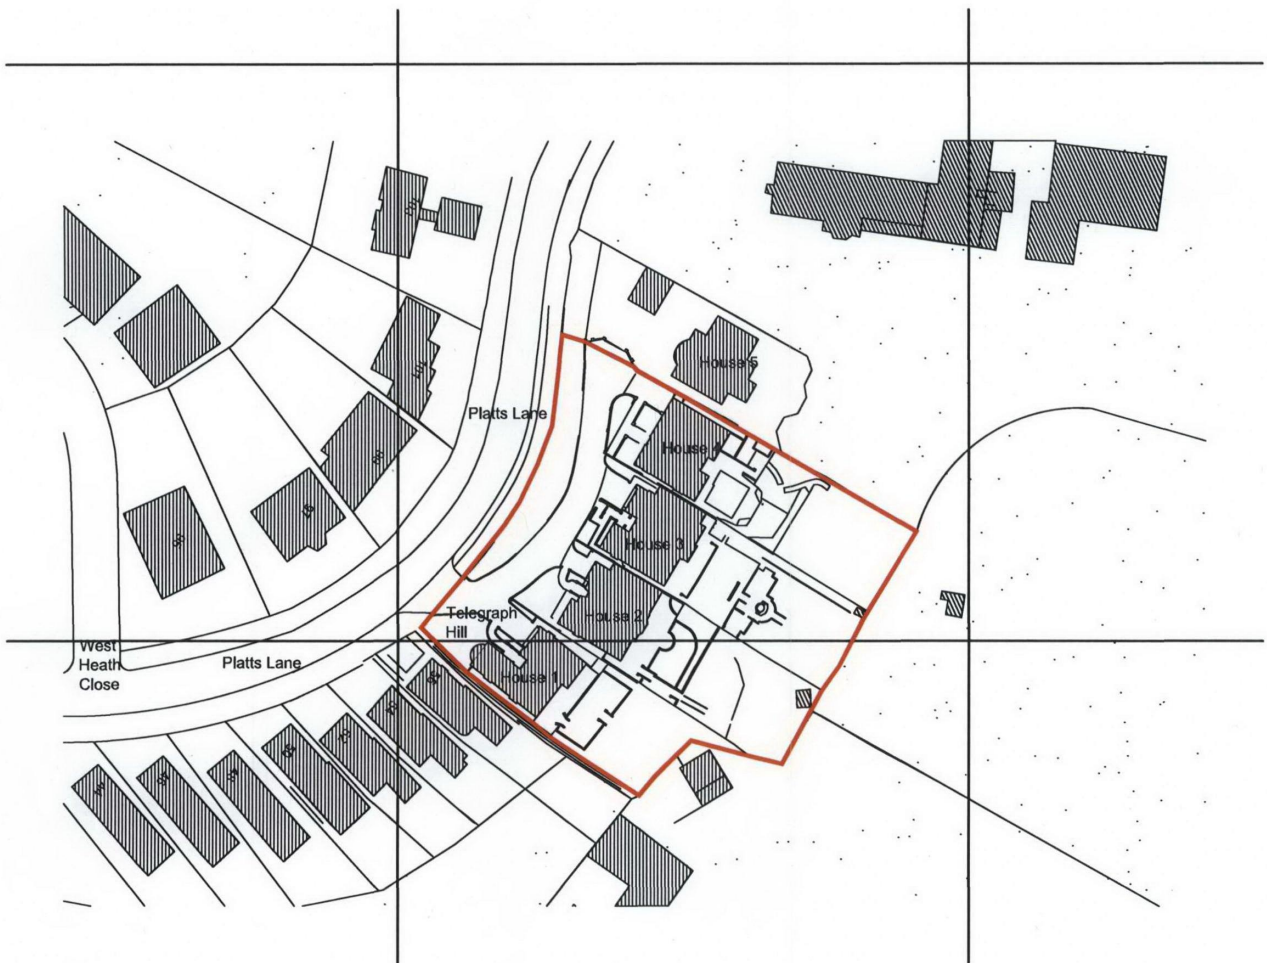

0 10M 50M 100M
SCALE 1:1250 @ A4



— Site Boundary



PLANNING

DO NOT SCALE FROM THIS DRAWING : Verify all dimensions on site

P K S
architects

project Telegraph Hill Advertisement			
title Extract of OS Map / Location Plan			
scale 1:1250@A4	author AWG	dwg no. 718AD-01	rev. A
date 28.01.10	job no. 718AD		

© PKS Architects LLP 10 Deane House Studios, Greenwood Place, London, NW5 1LB t. 020 7424 4800 f. 020 7424 4801 e. pks@pksarchitects.com