
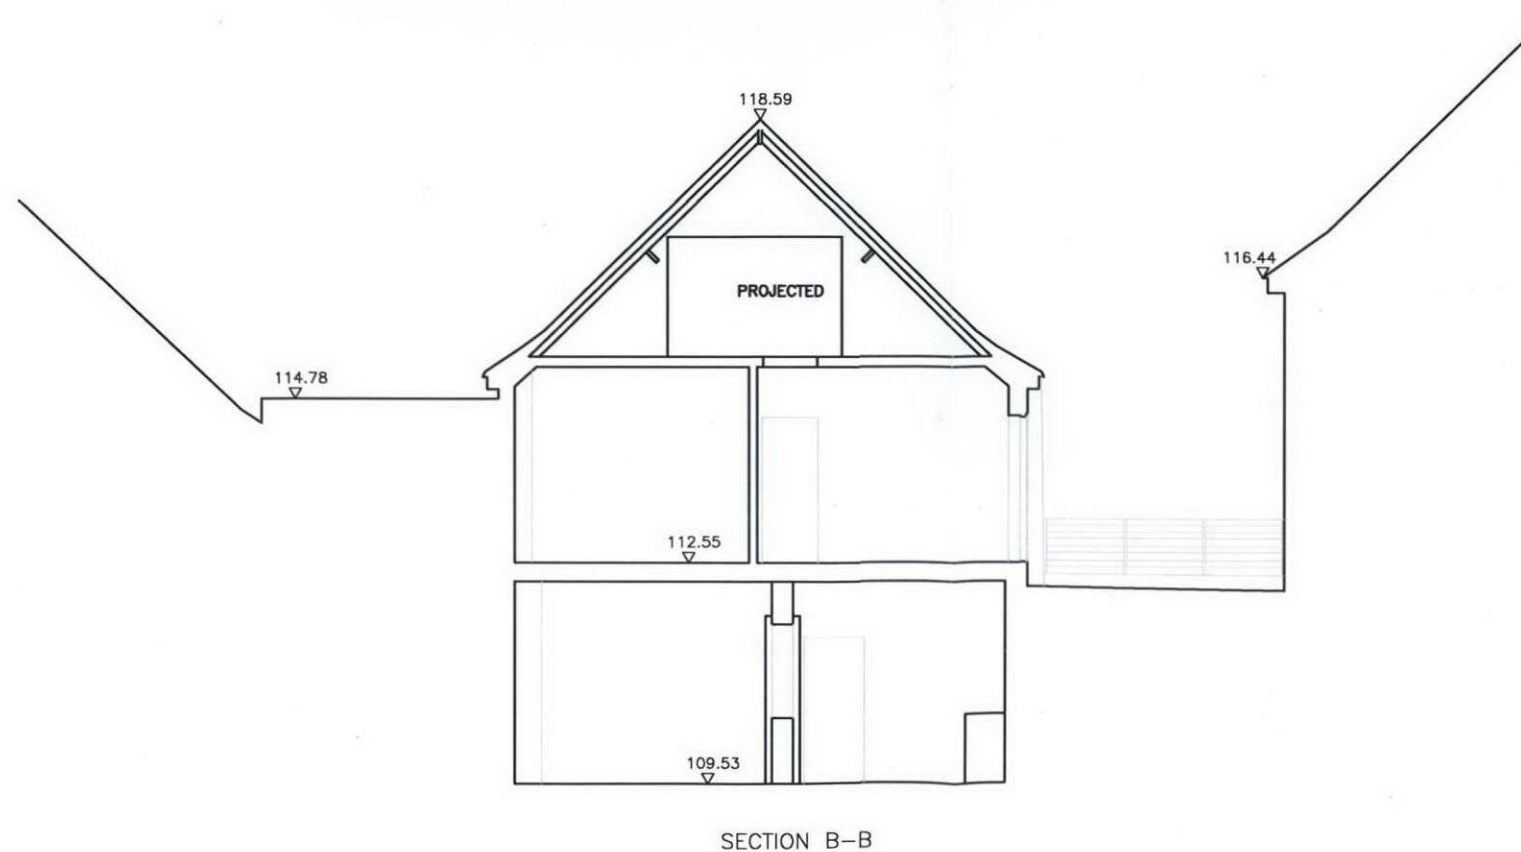


Amendments/Notes			
Rev.	Detail	By	Date

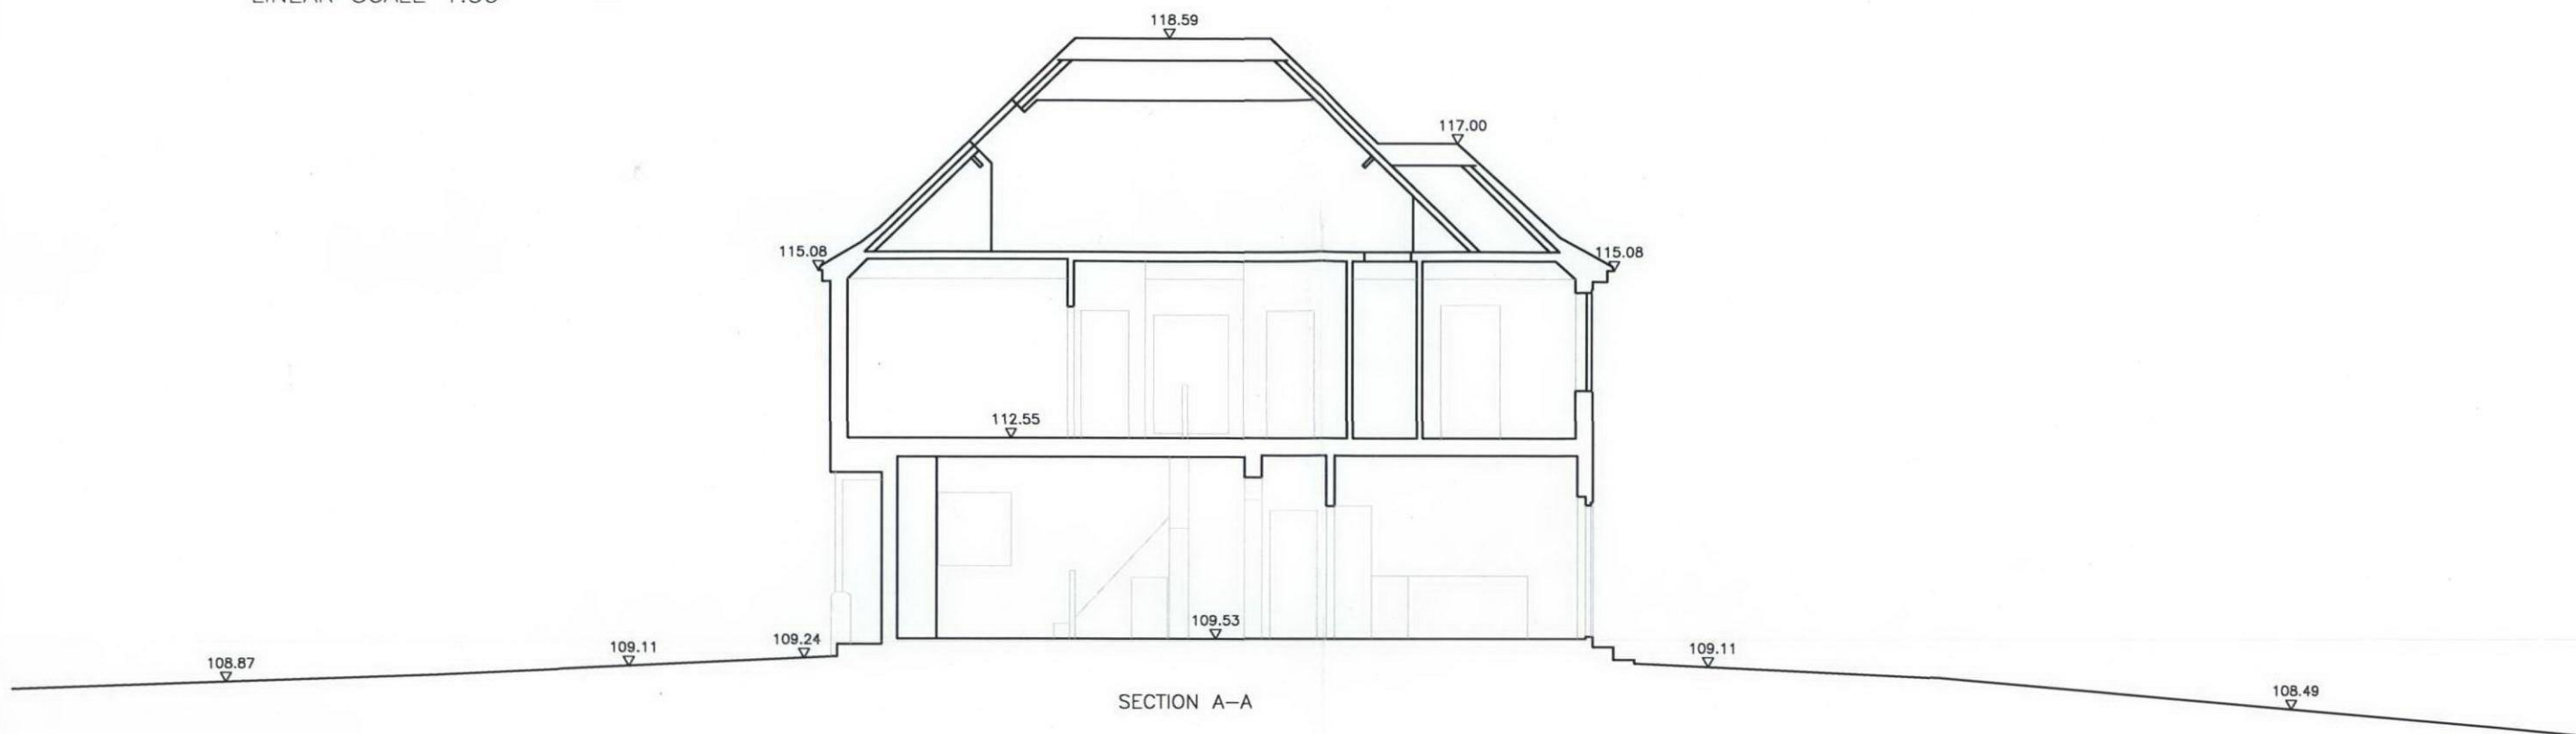

All dimensions and levels to be checked on site by contractor prior to preparation of shop drawings and commencement of work on site. Dimensions MUST NOT be scaled from this drawing. This drawing and the copyrights and patents therein are the property of the Architect and may not be used or reproduced without consent. This drawing is to be read in conjunction with all relevant consultants and/or specialist's drawings/documents and any discrepancies or variations are to be notified to the Architect before the affected work commences. All works on site are to be carried out fully in accordance with current CDM regulations and recommendations, current Building Regulations, British Standards and Codes of Practice as appropriate.

RECEIVED
02 FEB 2010

Project	94 HILLWAY HIGHGATE LONDON-N6-6DP		
Drawing	SITE SECTIONS AS EXISTING		
SEABROOK ARCHITECTS <hr/> CHARTERED ARCHITECTS <hr/> <small>The Studio Barn, Bury Farm Courtyard, Pednor Road, Chesham, Bucks HP5 2JU Tel: 01494 778918 Fax: 01494 770620 Seabrook Architects LLP e-mail: info@seabrookarchitects.co.uk</small>			
Drawn By	Date		
Checked By	Date		
Approved By	Scale 1/50 @A1		
Drawing No.	Rev.		
4867/E05			