
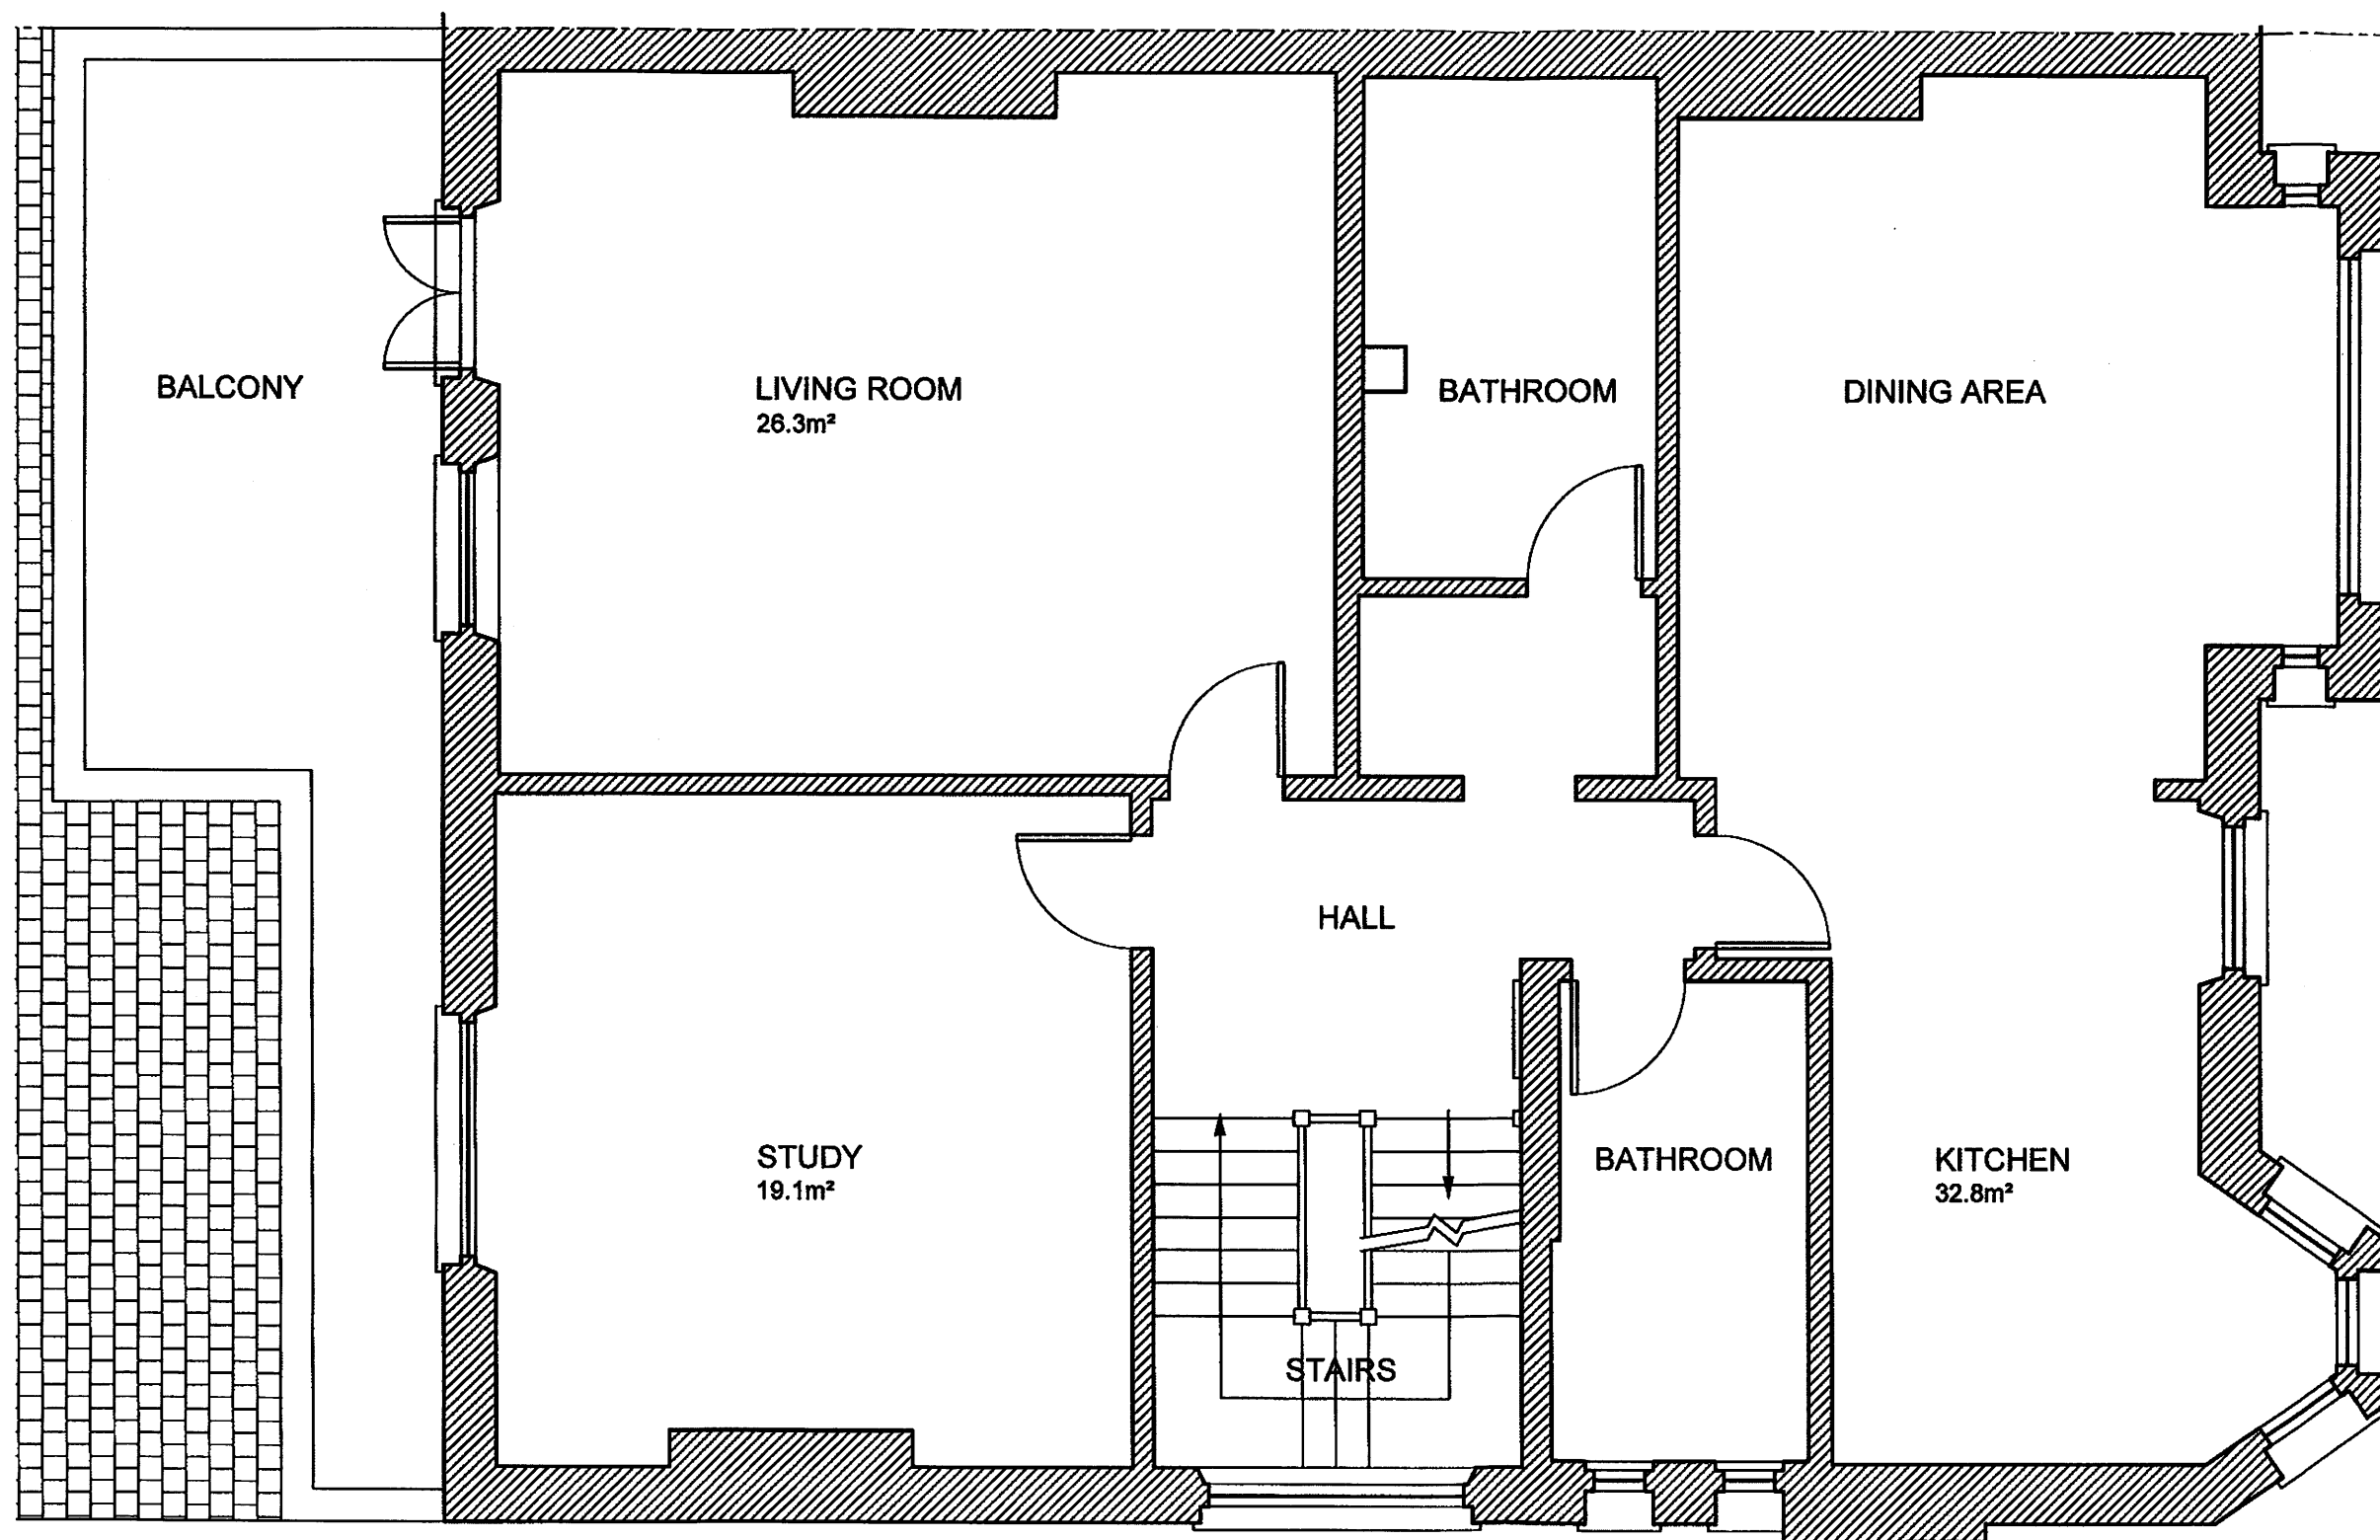


PROPOSED FIRST FLOOR PLAN

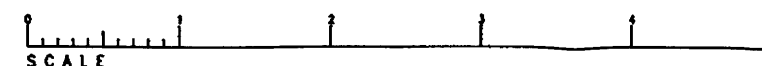

ALL DIMENSIONS TO BE CHECKED ON SITE

NOTES

Any discrepancy between this drawing & the Specification or Structural Engineers' drawings to be reported to the Contract Administrator prior to ordering materials or starting work thereon. Generally the Specification supersedes any variations from this drawing.

REVISIONS

TITLE

PROPOSED FIRST FLOOR PLAN

JOB

12A & 12B CREDITON HILL
LONDON
NW6

CLIENT

MR N McLOUGHLIN




rpwood
Associates
Chartered Building Surveyors

15 WEST HILL, LONDON SW18 1RB

020 8877 0777

SCALE	DATE	DRAWN
1:50 @ A3	OCT'09	IG

DRW.No. 2009.119.05

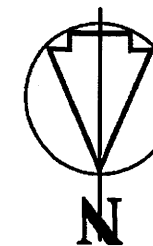

ALL DIMENSIONS TO BE CHECKED ON SITE

NOTES

Any discrepancy between this drawing & the Specification or Structural Engineers' drawings to be reported to the Contract Administrator prior to ordering materials or starting work thereon.
Generally the Specification supersedes any variations from this drawing.

REVISIONS

TITLE

PROPOSED SECOND FLOOR PLAN

JOB

12A & 12B CREDITON HILL
LONDON
NW6

CLIENT

MR N McLOUGHLIN




r p wood
Associates
Chartered Building Surveyors

15 WEST HILL, LONDON SW18 1RB

020 8877 0777

SCALE	DATE	DRAWN
1:50 @ A3	OCT'09	IG

DRW.No. 2009.119.06

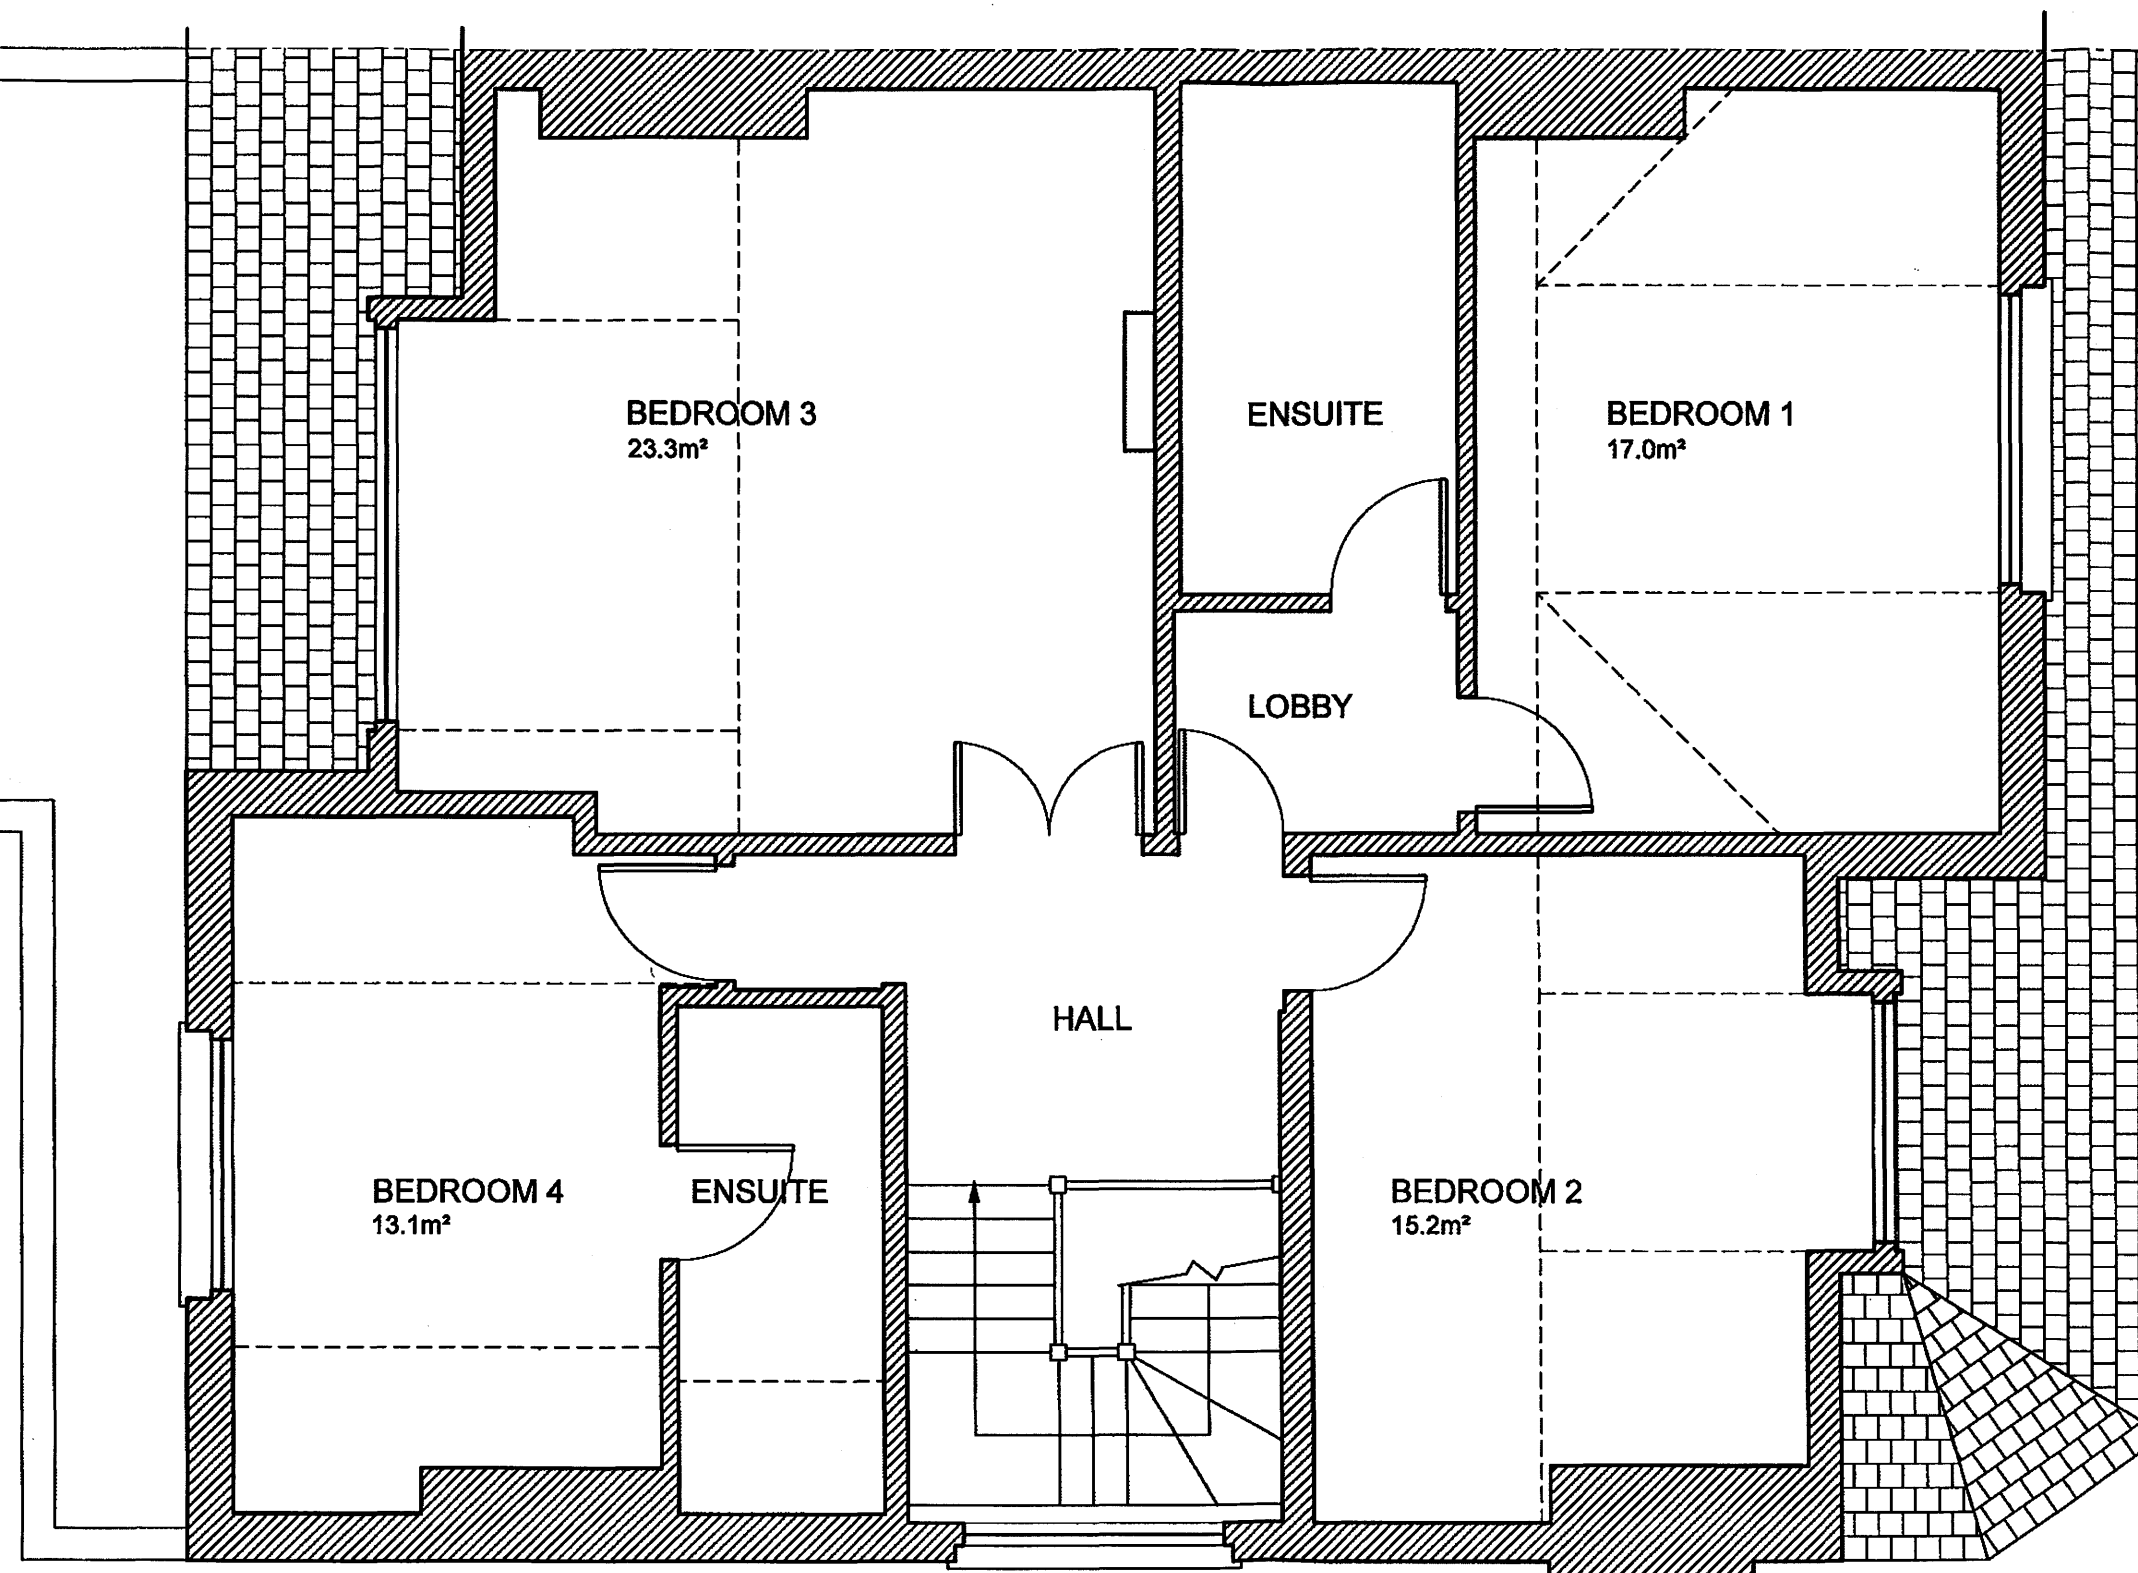

PROPOSED SECOND FLOOR PLAN

