

ALL DIMENSIONS TO BE CHECKED ON SITE

NOTES

Any discrepancy between this drawing & the Specification or Structural Engineers' drawings to be reported to the Contract Administrator prior to ordering materials or starting work thereon.
Generally the Specification supersedes any variations from this drawing.

REVISIONS

TITLE

EXISTING GROUND FLOOR
PLAN

JOB

12A & 12B CREDITON HILL
LONDON
NW6

CLIENT

MR N McLOUGHLIN



**Erpwood
Associates**
Chartered Building Surveyors

15 WEST HILL, LONDON SW18 1RB

020 8877 0777

SCALE

1:50 @ A3

DATE


OCT'09

DRAWN


IG


DRW.No. 2009.119.01

Ground floor flat under
separate lease/ownership

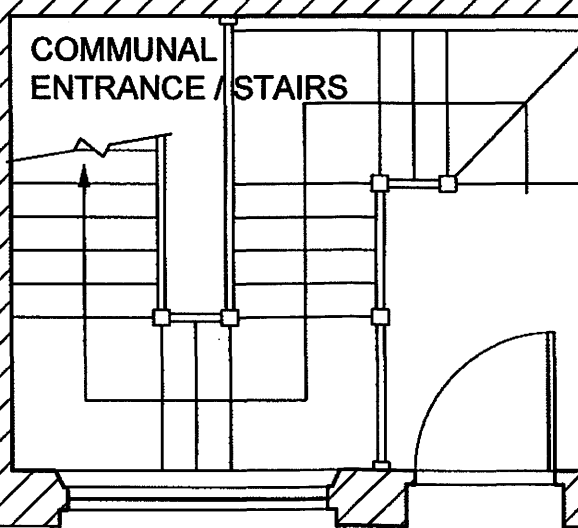

EXISTING GROUND FLOOR PLAN

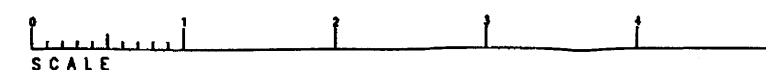

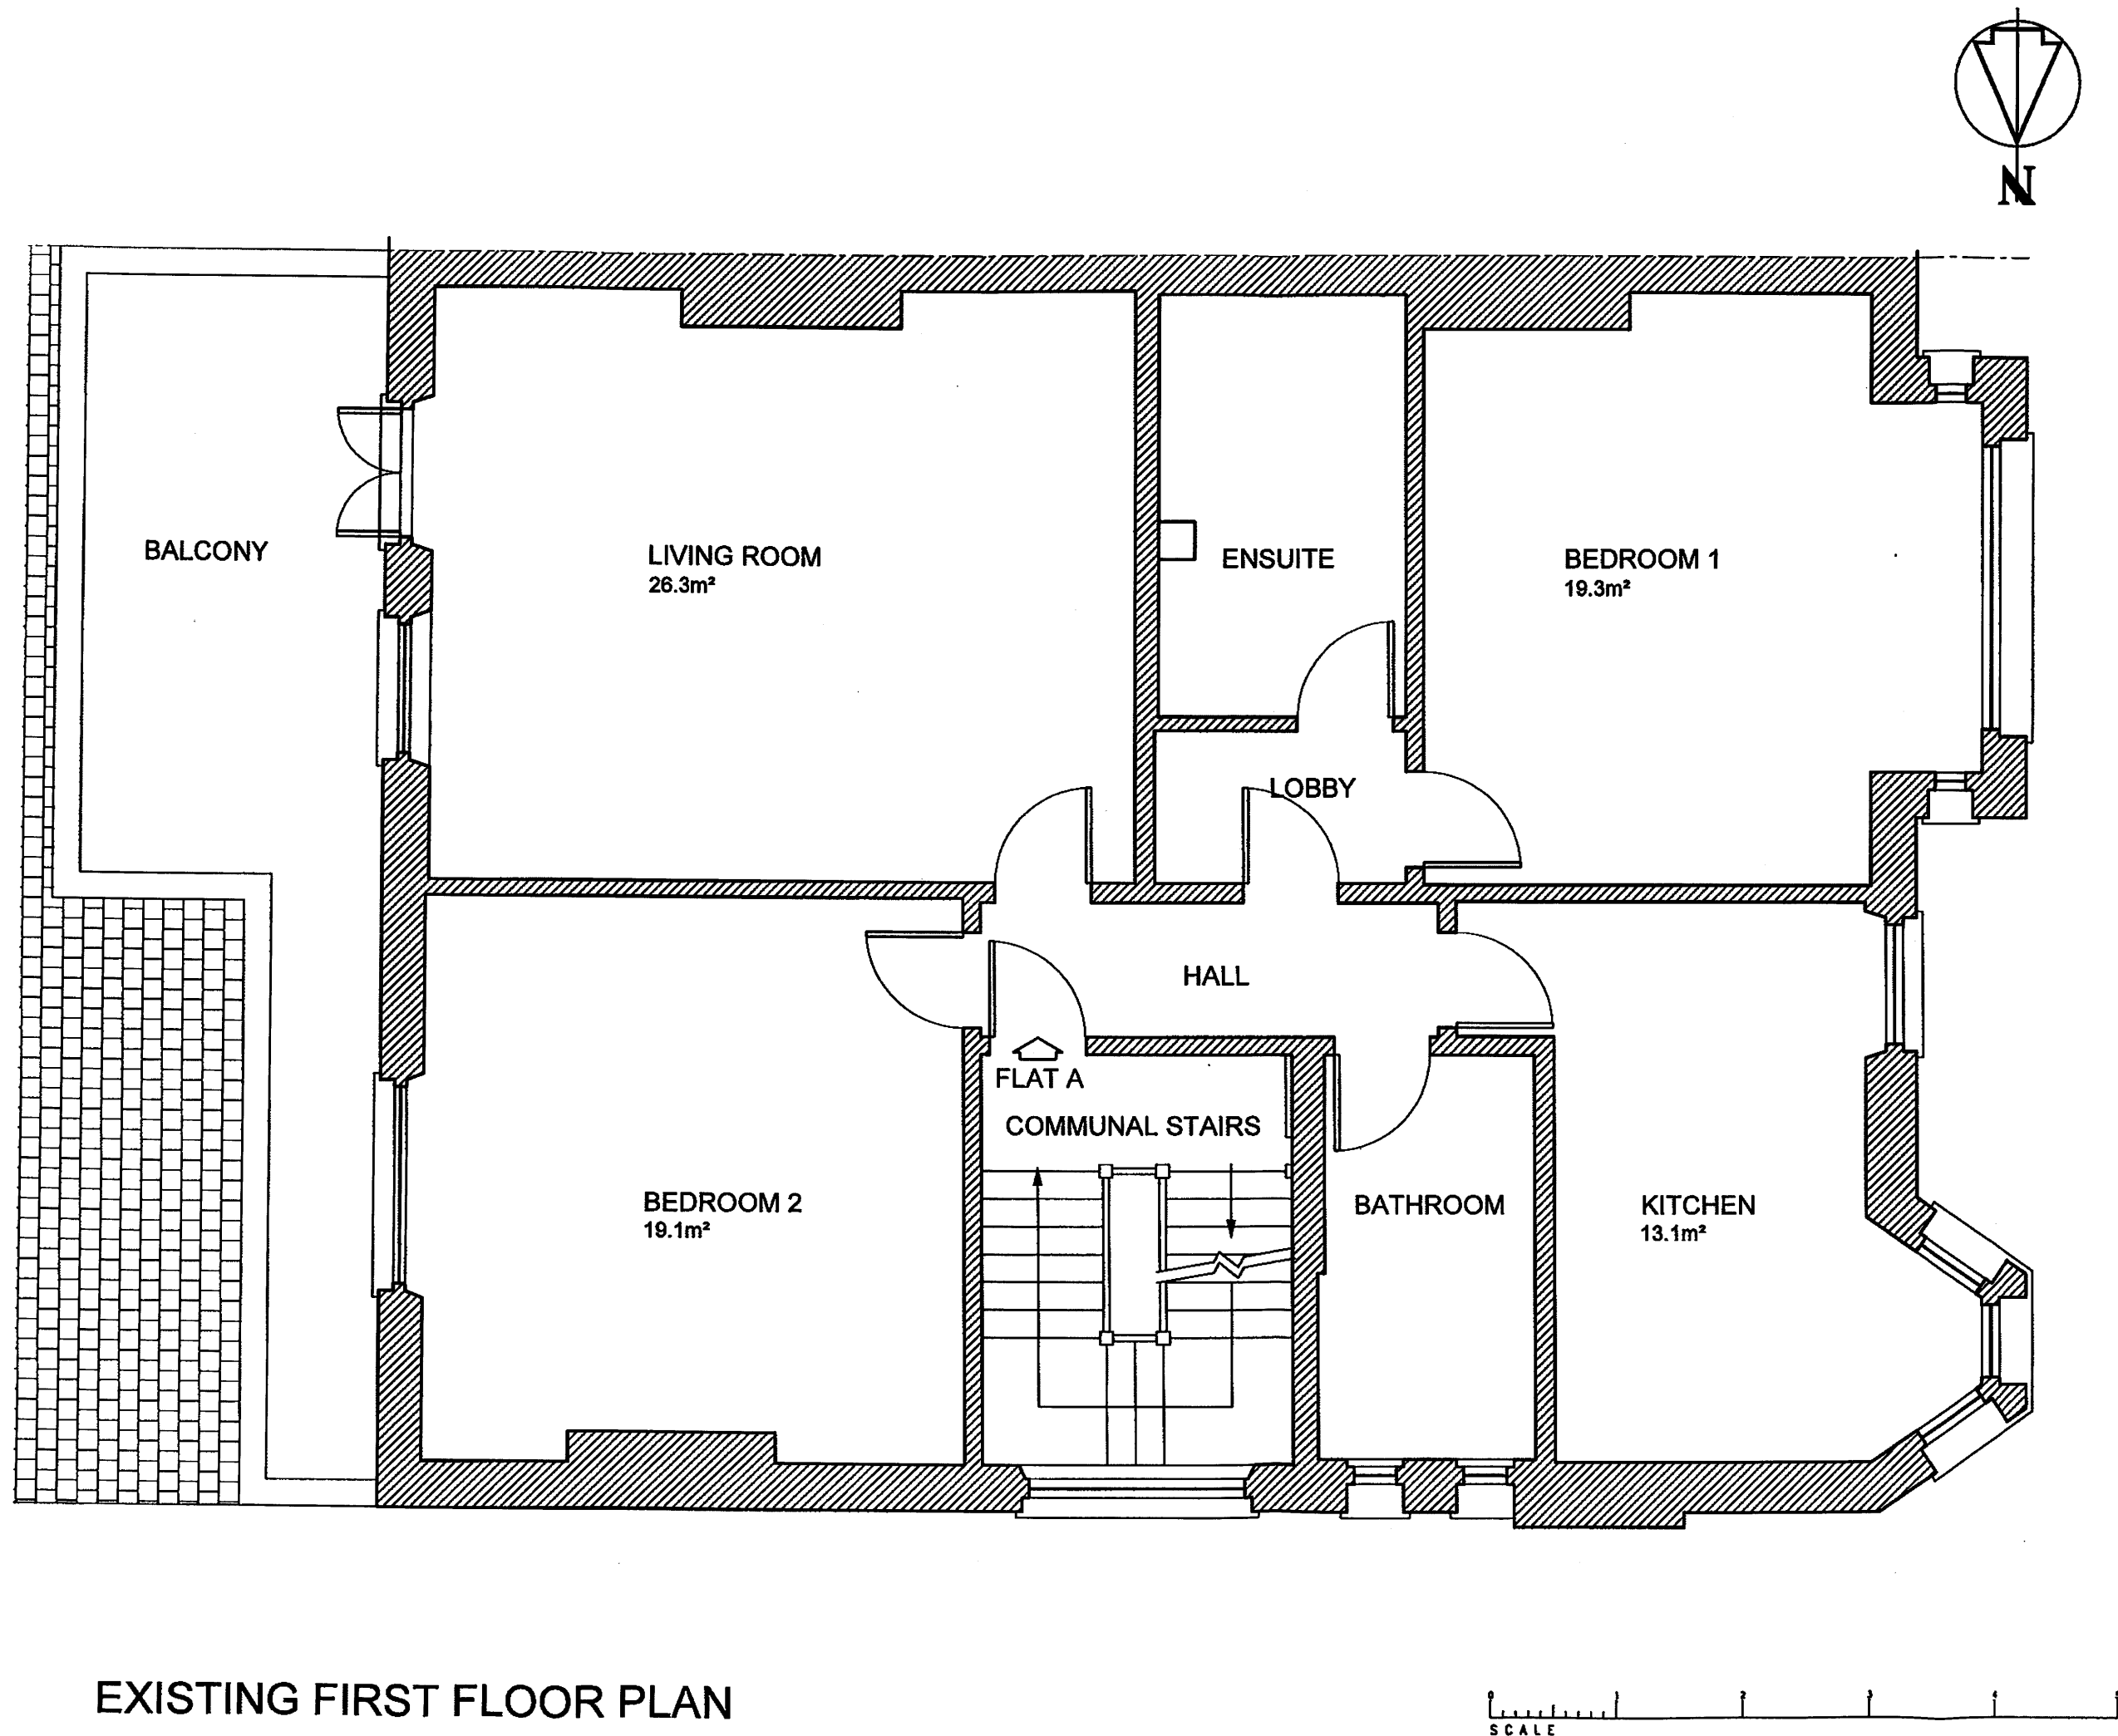

ALL DIMENSIONS TO BE CHECKED ON SITE

NOTES

Any discrepancy between this drawing & the Specification or Structural Engineers' drawings to be reported to the Contract Administrator prior to ordering materials or starting work thereon. Generally the Specification supersedes any variations from this drawing.

REVISIONS

TITLE

EXISTING FIRST FLOOR PLAN

JOB

12A & 12B CREDITON HILL
LONDON
NW6

CLIENT

MR N McLOUGHLIN





**rpwood
Associates**
Chartered Building Surveyors

15 WEST HILL, LONDON SW18 1RB


020 8877 0777

SCALE	DATE	DRAWN
1:50 @ A3	OCT'09	IG

DRW.No. 2009.119.02

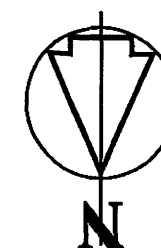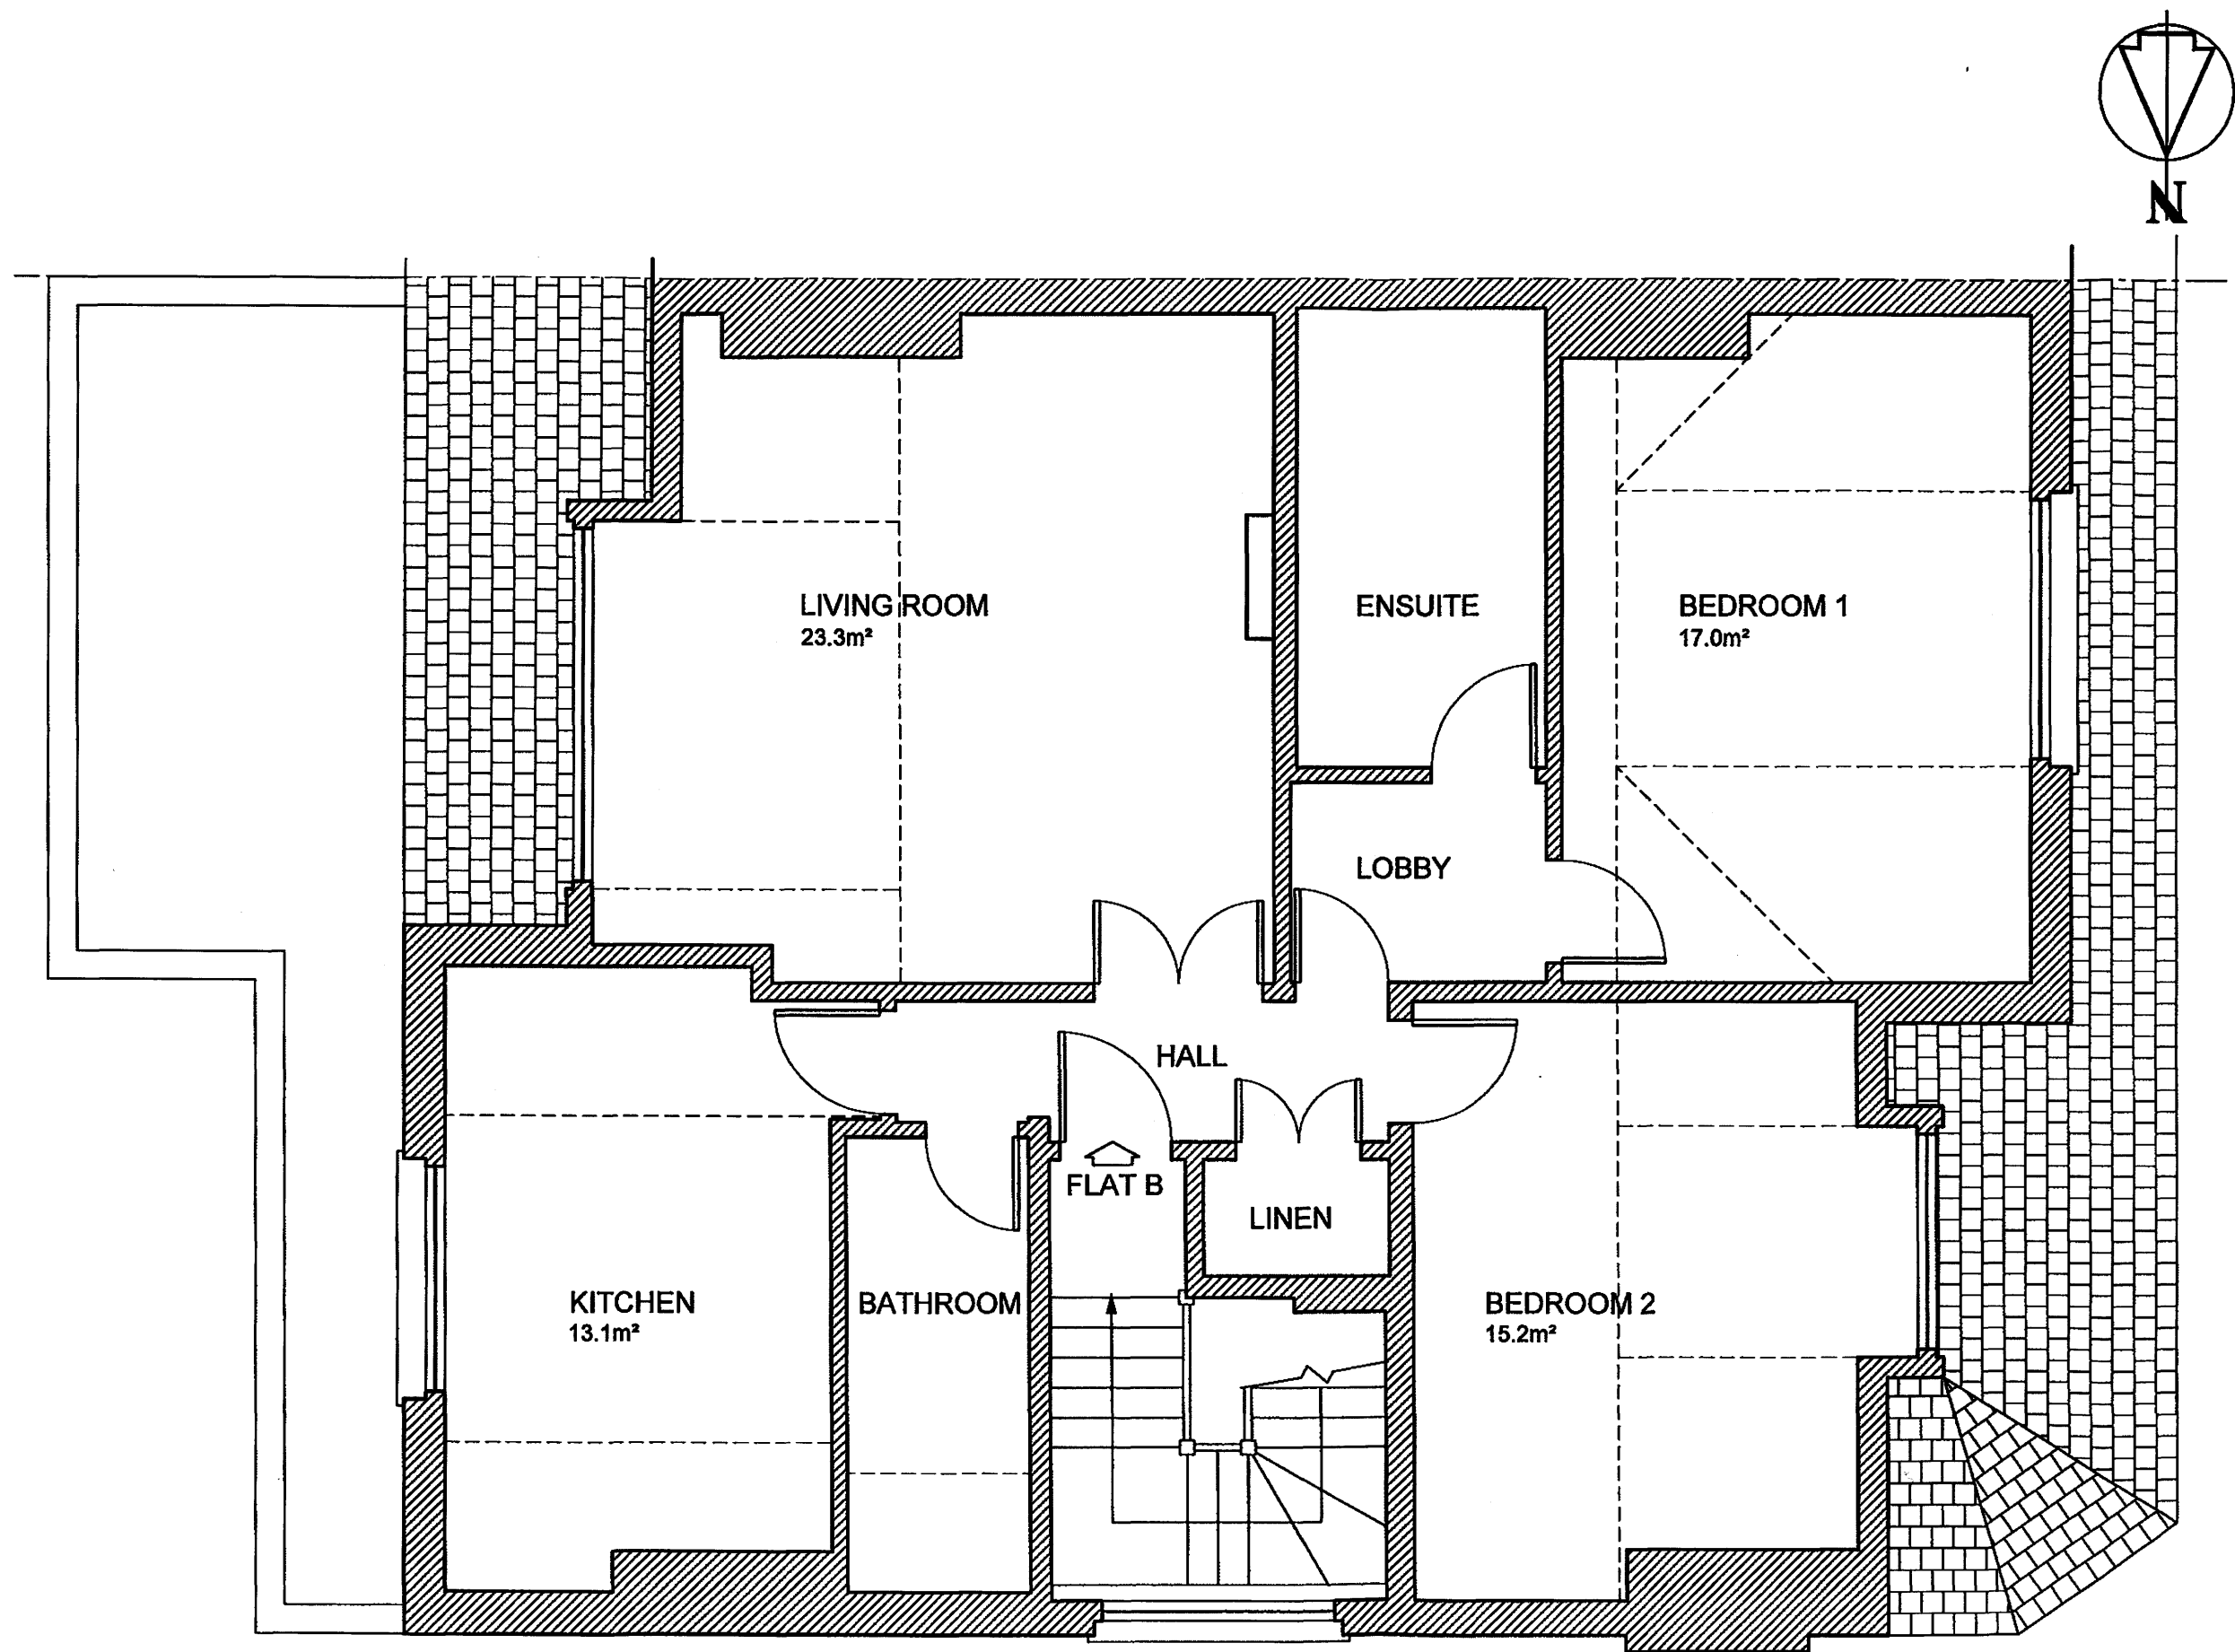

EXISTING SECOND FLOOR PLAN

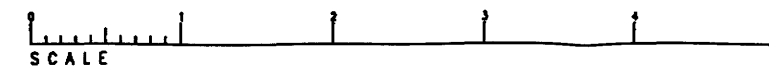

ALL DIMENSIONS TO BE CHECKED ON SITE

NOTES
Any discrepancy between this drawing & the Specification or Structural Engineers' drawings to be reported to the Contract Administrator prior to ordering materials or starting work thereon.
Generally the Specification supersedes any variations from this drawing.

REVISIONS

TITLE
EXISTING SECOND FLOOR
PLAN

JOB
12A & 12B CREDITON HILL
LONDON
NW6

CLIENT
MR N McLOUGHLIN



15 WEST HILL, LONDON SW18 1RB . 020 8877 0777

SCALE	DATE	DRAWN
1:50 @ A3	OCT'09	IG

DRW.No. 2009.119.03