

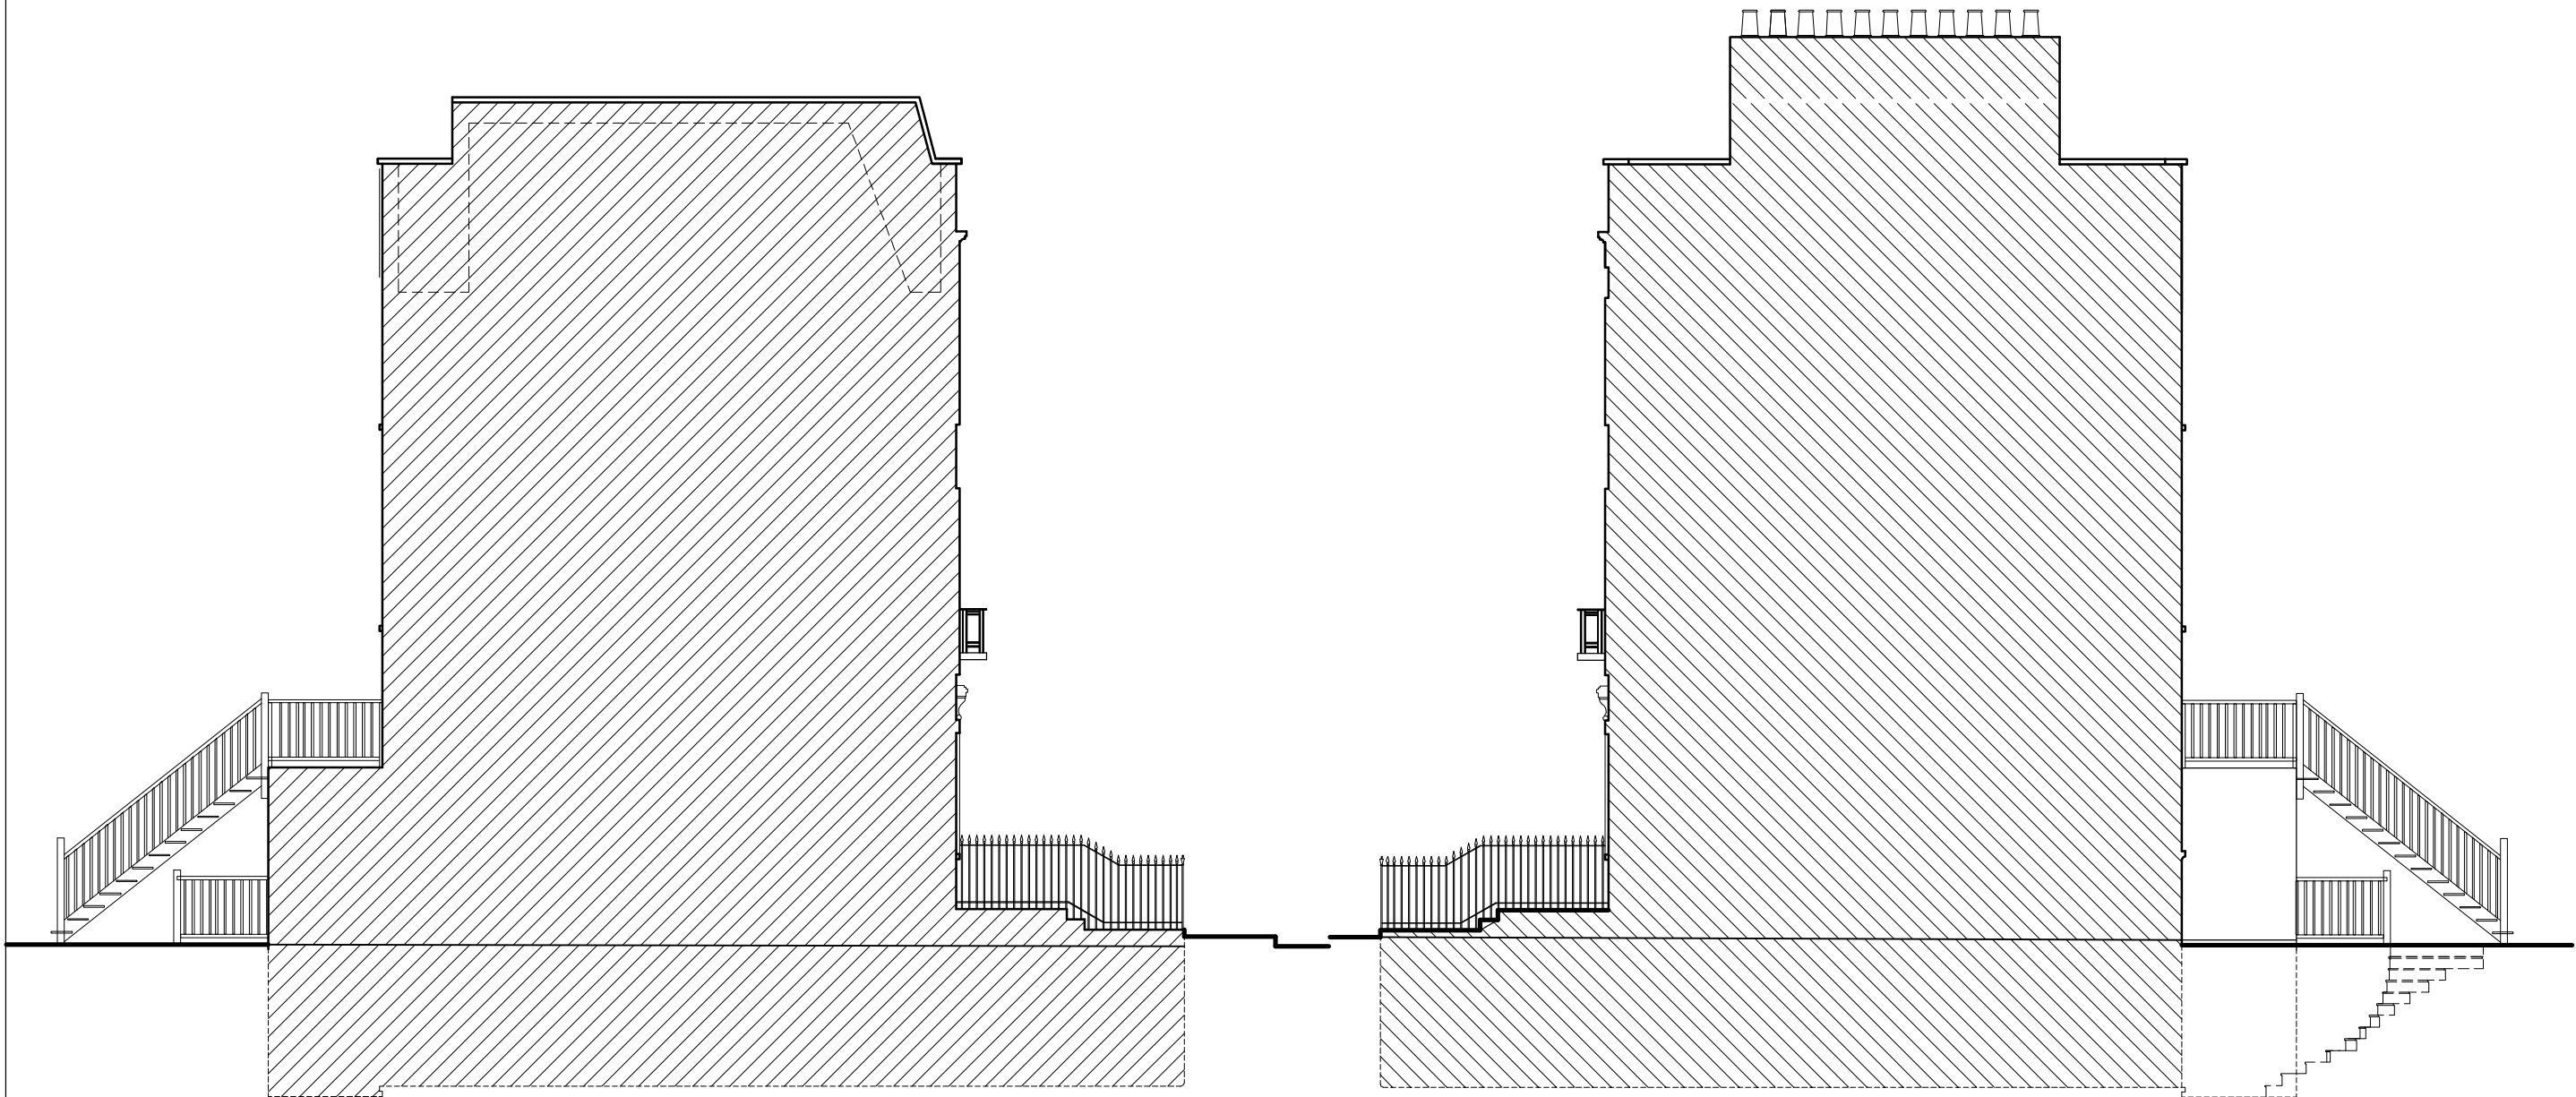


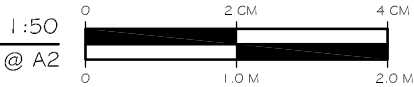

EXISTING SIDE ELEVATION
FROM No. 21

EXISTING SIDE ELEVATION
from no.25

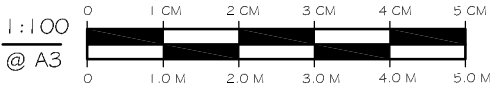

Raj designs 38 RUNDELLS , LETCWORTH GARDEN CITY HERTS SG6 2 SQ TEL: 07717717773	NOTES: • ALL WORKS TO BE CARRIED OUT IN ACCORDANCE WITH CURRENT BUILDING REGULATIONS. • ALL DIMENSIONS / LEVELS TO BE CHECKED AND VERIFIED ON SITE BEFORE COMMENCING ANY WORK AND ANY DISCREPANCIES TO BE REPORTED TO THE OFFICE IMMEDIATELY. • THIS DRAWING TO BE READ IN CONJUNCTION WITH CONTRACT DOCUMENTS, PROJECT WORKING DRAWINGS, SPECIFICATION, ALL CONSULTANTS / SPECIALIST DRAWINGS, DETAILS AND SPECIFICATION. • ALL MATERIALS TO BE USED IN THE CONSTRUCTION OF THE EXTERNAL SURFACES OF THE NEW WORKS SHALL MATCH THOSE IN THE EXISTING BUILDING.	CLIENT: Mr HARDIE	JOB TITLE: PROPOSED LOFT CONVERSION AT 23 ARLINGTON ROAD, LONDON ,NW1 7ER	SCALE : 1:100@ A3 1:50@ A2	DRAWN :	
		DRAWING TITLE: EXISTING SIDE ELEVATIONS		DATE : NOV. 2009	JOB NO : 23ARLR	
				DRAWING NO : 23ARLR/ PO7	REV.	PL