




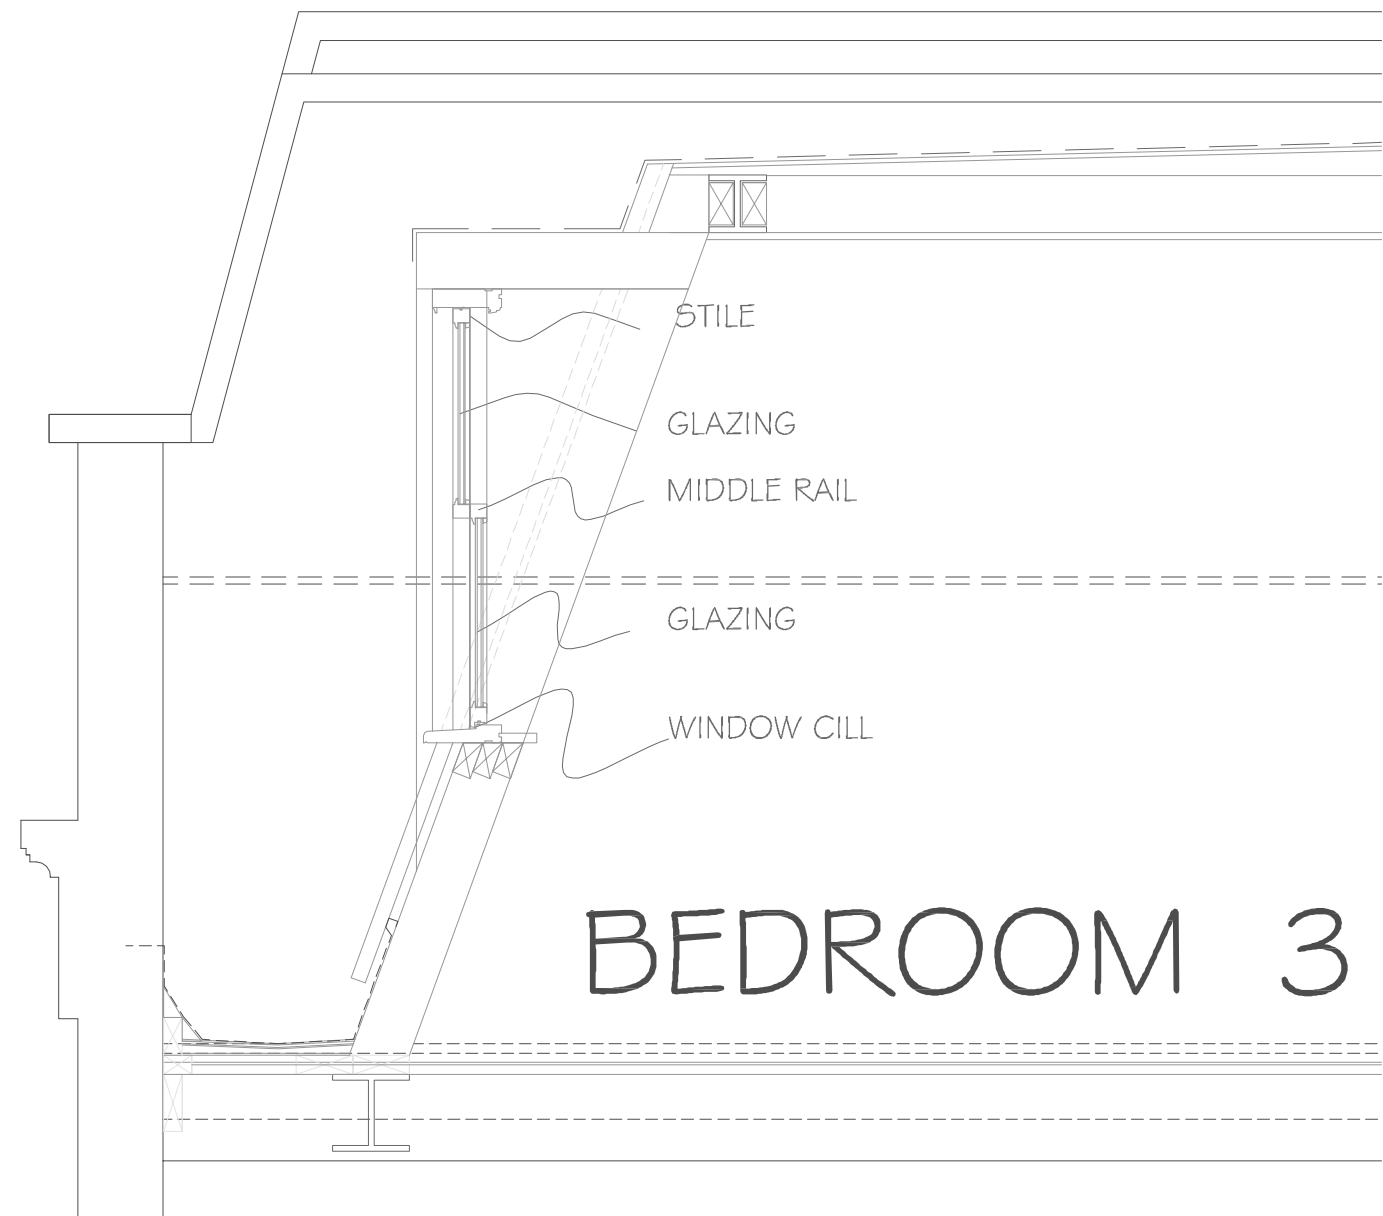

PROPOSED TYPICAL SECTION THRO' WINDOW

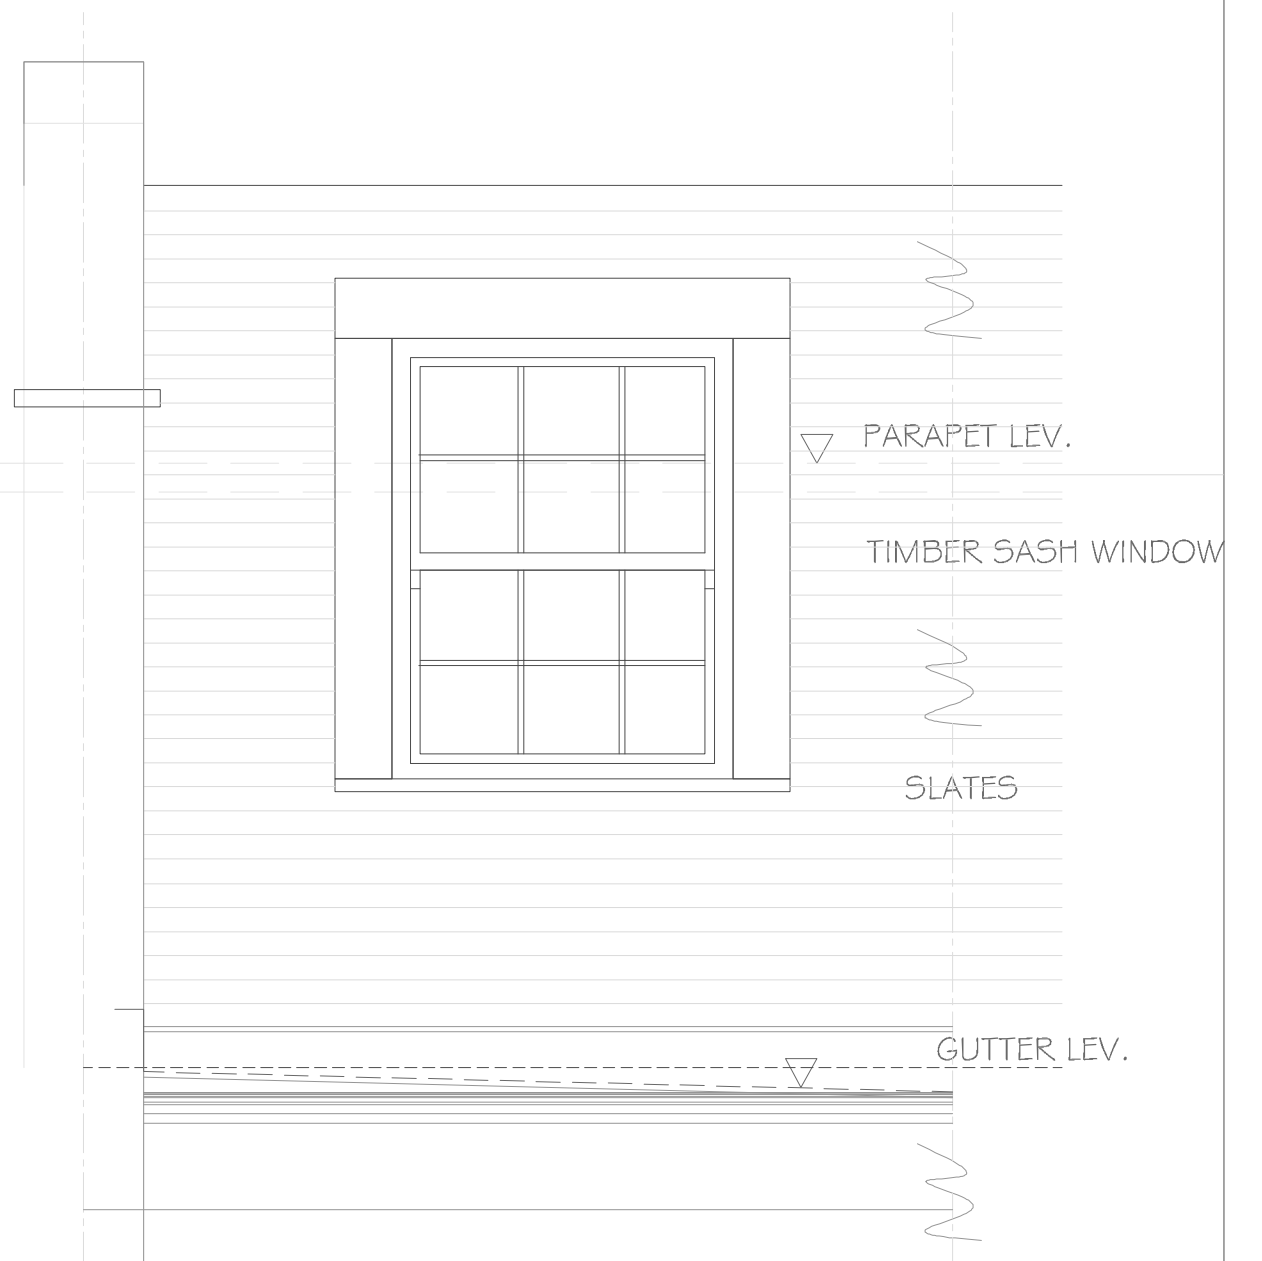

PROPOSED ELEVATIONS

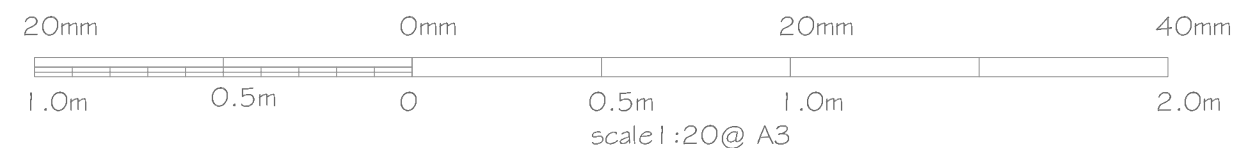

Raj designs

38 RUNDELLS,
LETCHWORTH GARDEN CITY
HERTS SG6 2 SQ

TEL: 07717717773

NOTES:

- ALL WORKS TO BE CARRIED OUT IN ACCORDANCE WITH CURRENT BUILDING REGULATIONS.
- ALL DIMENSIONS / LEVELS TO BE CHECKED AND VERIFIED ON SITE BEFORE COMMENCING ANY WORK AND ANY DISCREPANCIES TO BE REPORTED TO THE OFFICE IMMEDIATELY.
- THIS DRAWING TO BE READ IN CONJUNCTION WITH CONTRACT DOCUMENTS, PROJECT WORKING DRAWINGS, SPECIFICATION, ALL CONSULTANTS / SPECIALIST DRAWINGS, DETAILS AND SPECIFICATION.
- ALL MATERIALS TO BE USED IN THE CONSTRUCTION OF THE EXTERNAL SURFACES OF THE NEW WORKS SHALL MATCH THOSE IN THE EXISTING BUILDING.

CLIENT:

Mr HARDIE

DRAWING TITLE:

PROPOSED SECTION THRO' WINDOW

JOB TITLE:

PROPOSED LOFT CONVERSION
AT 23 ARLINGTON ROAD,
LONDON ,NW1 7ER

SCALE : 1:20@ A3

DATE : JAN2010

DRAWING NO :
23ARLR/ WIND1

DRAWN :

JOB NO : 23ARLR

REV.

PL