


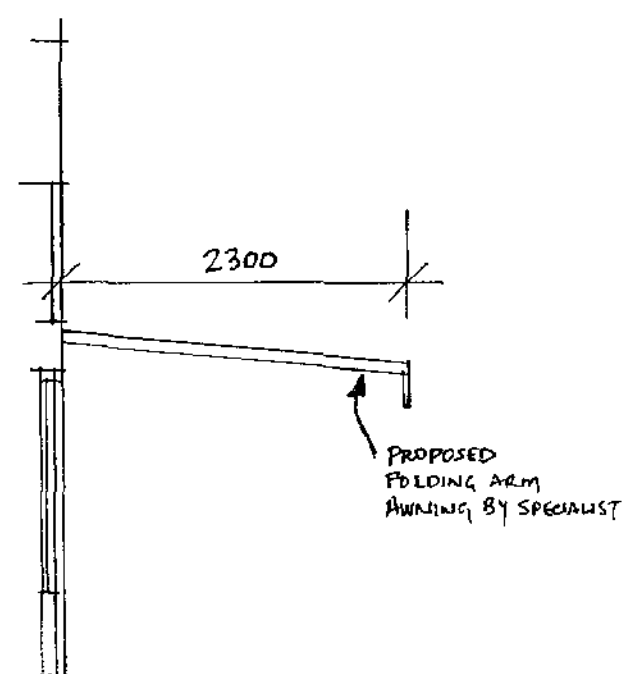

SECTION THRO' AWNING



PROPOSED SHOP FRONT




EXISTING SHOP FRONT

REV C JAN. 2010 AWNING DETAILS ADDED

REV B JAN. 2010 PANELS ADDED TO 'DOORS'

REV A DEC. 2009 SHOP FRONT AMENDED.

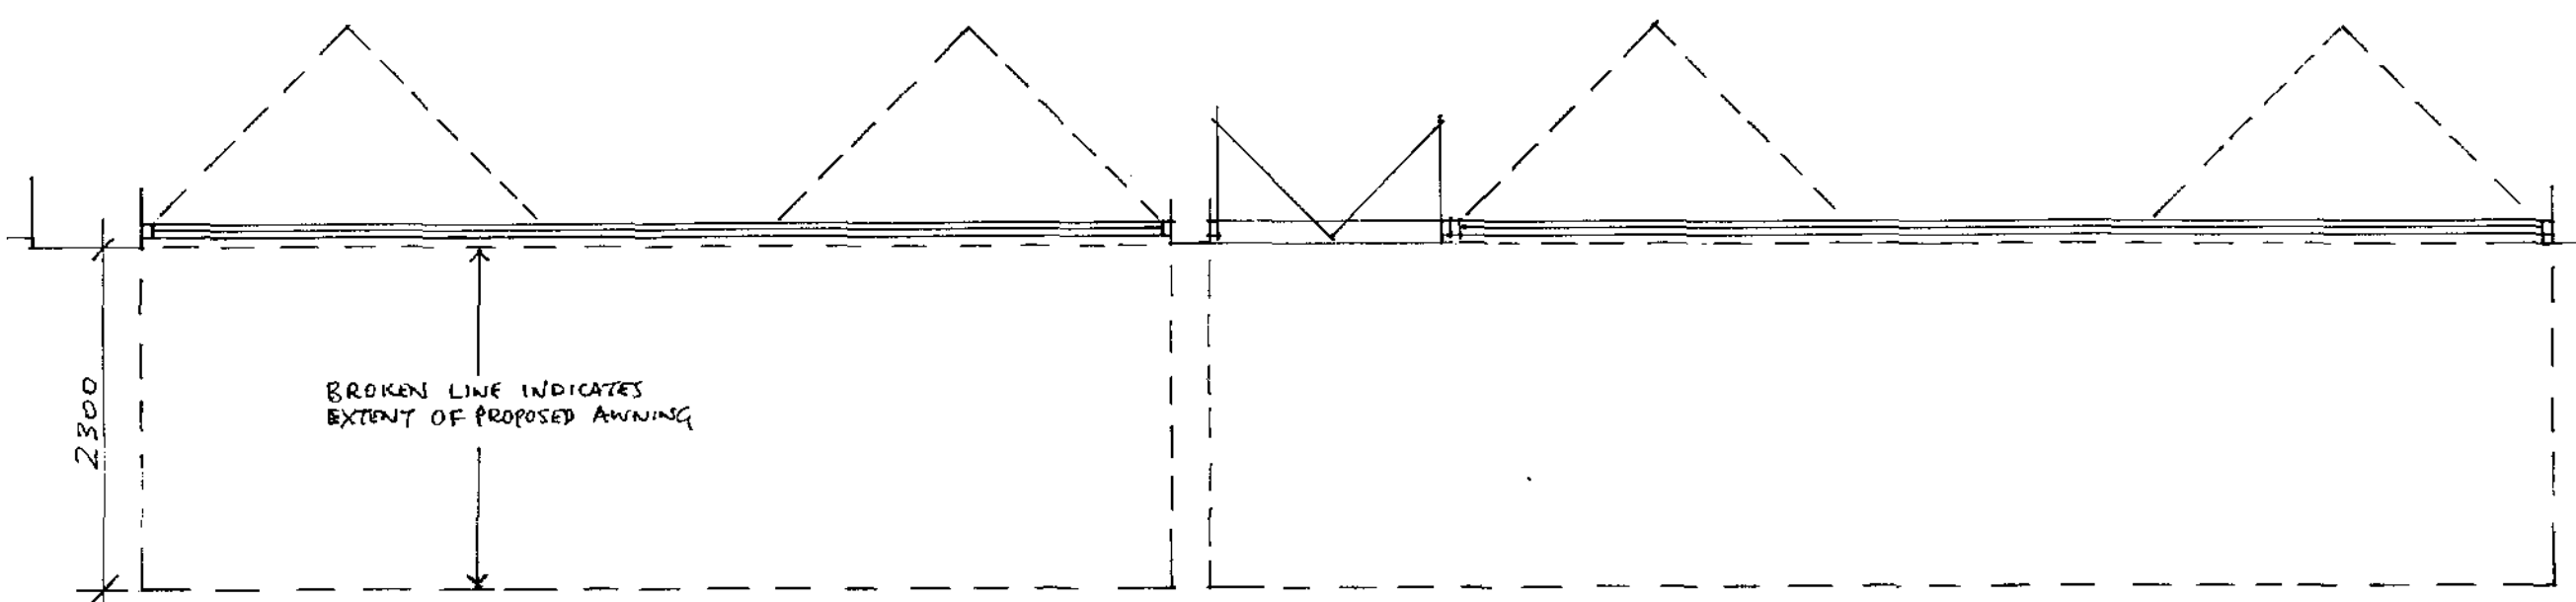

PLAN OF AWNING WHEN OPEN

SHOP FRONT

PROPOSED ALTERATIONS TO
101-105, SOUTHAMPTON ROW,
LONDON WC1B 4HH

Date Oct. 2009

Drawn JR.

Scale 1:50

Drg. No. A.SR.L. 09/S1-177c