


All dimensions in mm. Work to figured dimensions only. All dimensions to be checked on site. In event of discrepancy contact architect for clarification prior to proceeding. These drawings are to be read in conjunction with architects, mechanical and electrical engineers and structural engineers drawings, schedules and specifications. All dimensions are to structural faces.

Revision Ref:	Revisions	Date

Stamford West Ltd.

Client:	
Project: 30 Harley Road NW3	
Title: Proposed Sections	
Scale: 1:50	Drawn:
Date: Dec 2009	Checked:
Drawing No: 901/08/03	Revision:

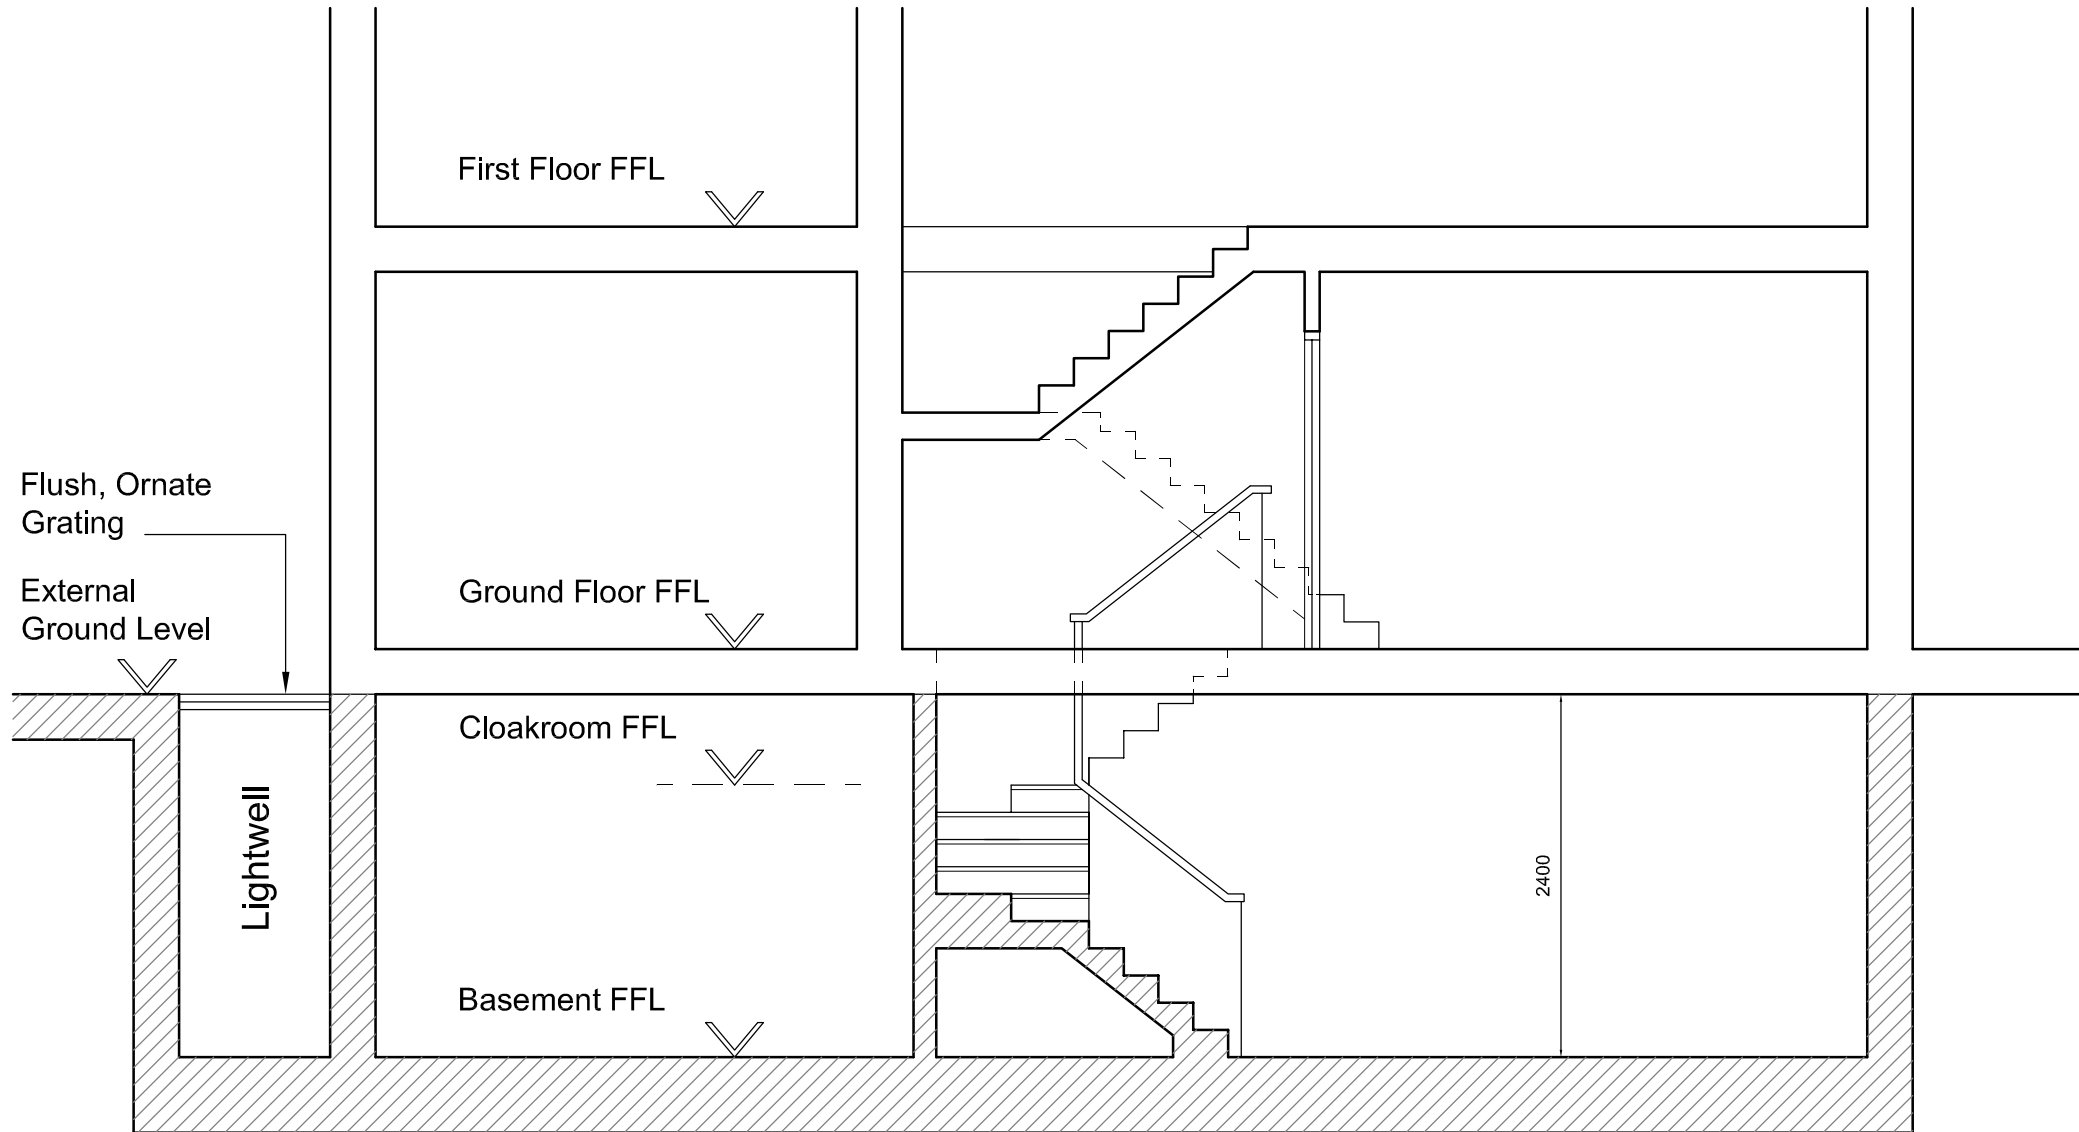

Section A-A



Section B-B