


○ Proposed Side Elevation

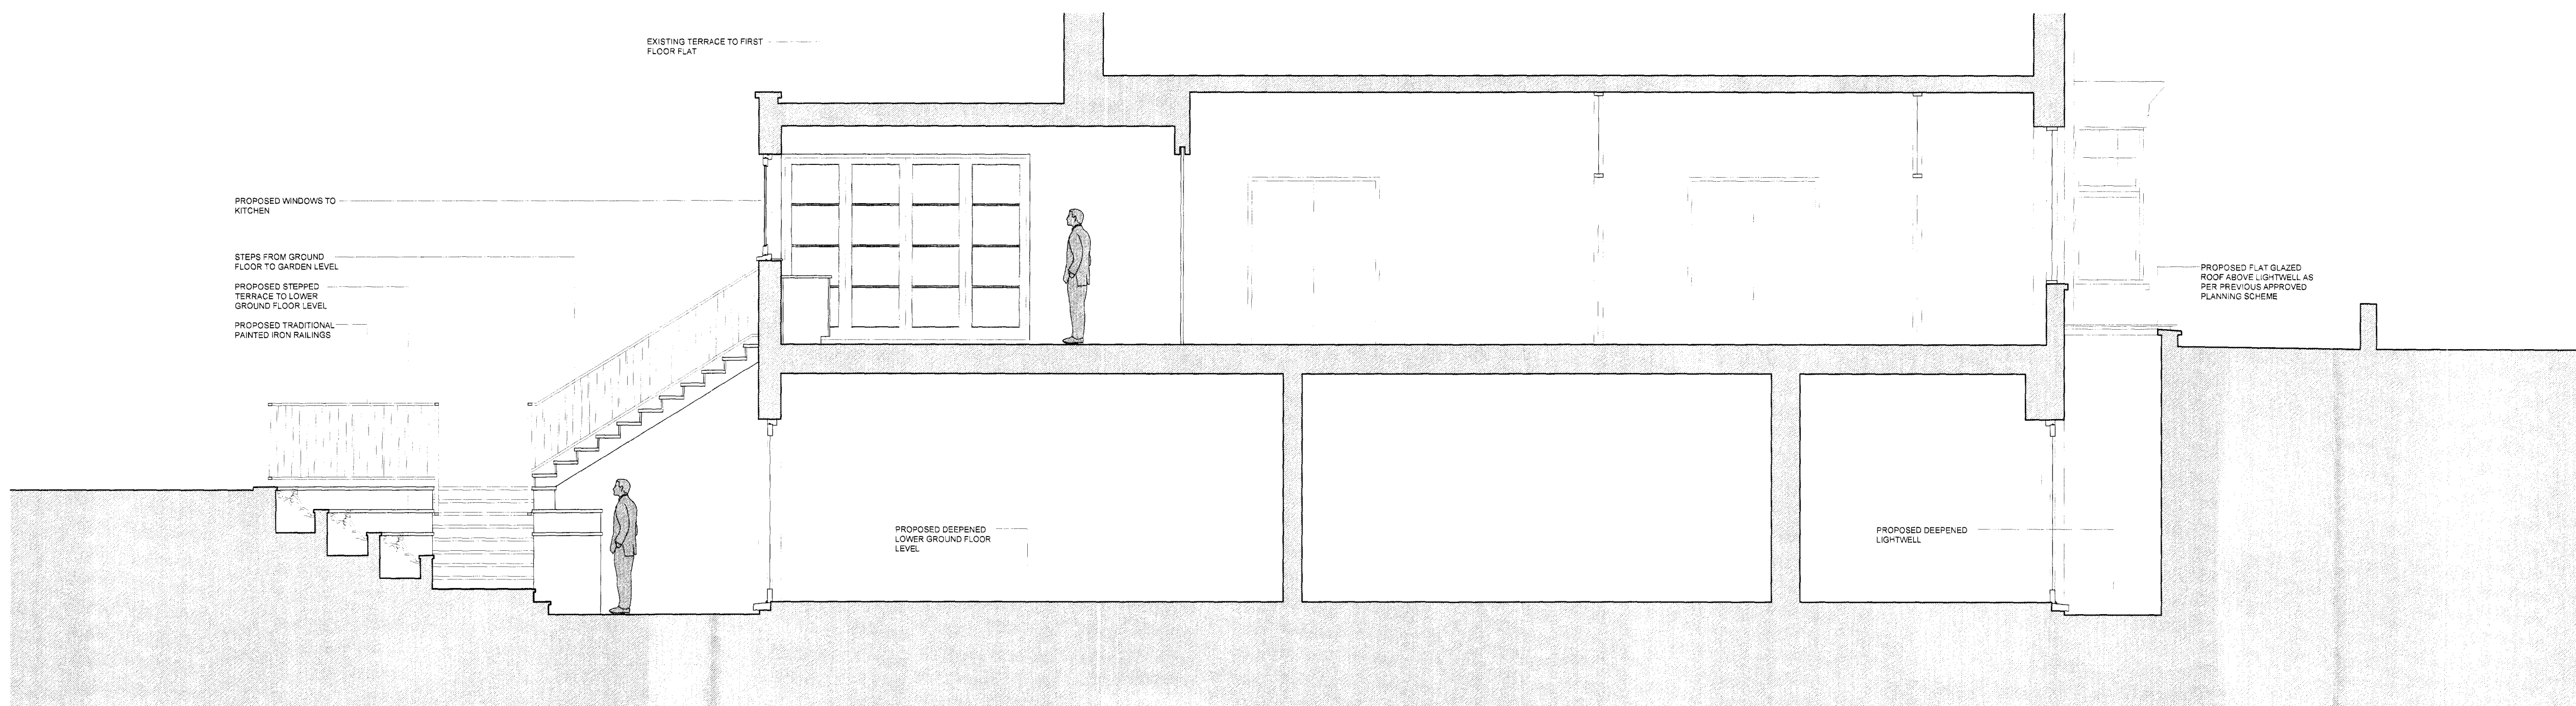

○ Proposed Section A

#### Notes:

Copyright of this drawing and the contents remain with Pennington Phillips Limited.  
Do not scale from the drawings. The contractor is to verify dimensions on site prior to the commencement of work. Any discrepancies are to be reported to the designer. If in doubt - seek clarification.

Rev.	Date	Remarks
Project	14 Kidderpore Gardens , NW3	
Drawing	Proposed Side Elevation & Section A	
Scale	1:50 @ A1	
Date	17/12/09	
Rev		
Status	Planning Revision	
Drawing No.	5814/22	
Approved		

16 Spectrum House  
32-34 Gordon House Road  
London NW5 1LP  
Tel - 020 7267 1414  
Fax - 020 7267 7878

[www.penningtonphillips.co.uk](http://www.penningtonphillips.co.uk)