


SIDE ELEVATION

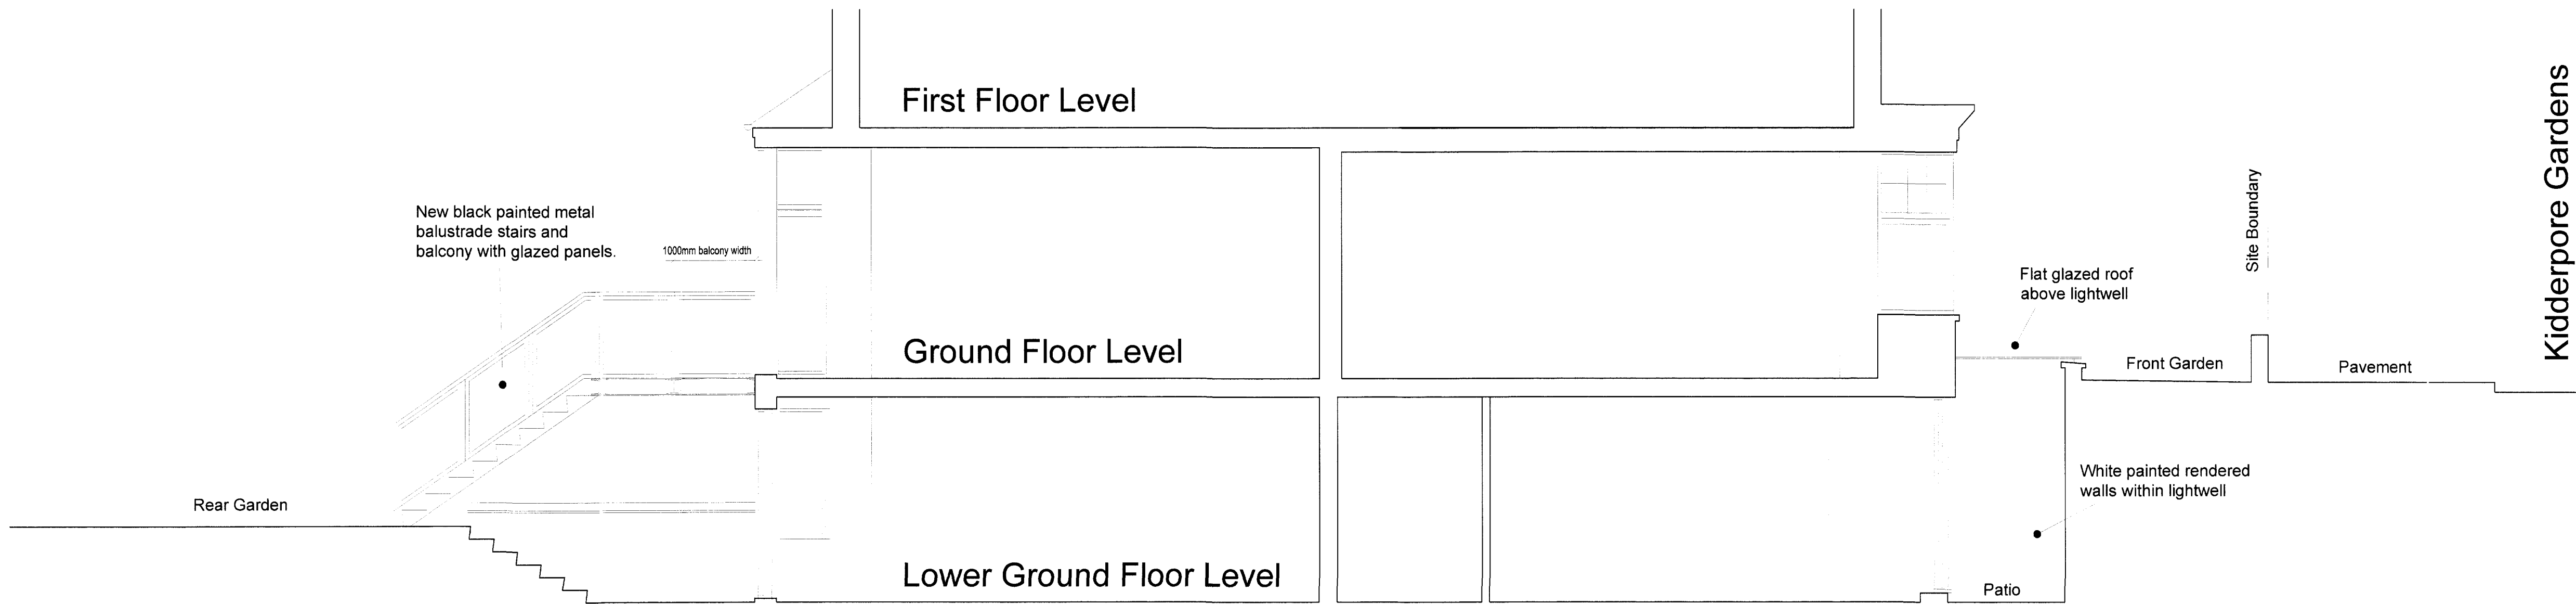

SECTION

Notes

No scaled dimensions to be taken from this drawing.  
All dimensions to be site checked.

PLANNING

Rev	Date	Revision



METROPOLITAN  
DEVELOPMENT  
CONSULTANCY

66 Bickenhall Mansions,  
Bickenhall Street, London, W1U 6BX  
Telephone: 020 7486 6675  
Fax: 020 7486 7206  
Email: [surveyors@mdclondon.com](mailto:surveyors@mdclondon.com)

client

project

The Garden Flat  
14 Kidderpore Gardens  
London  
NW3 7SR

drawing

PROPOSED  
Side Elevation and  
Section

date	scale	drawn	checked
01/09	1:50@A1	JF	JE
job no	drawing no	rev	
7463	13	A	